
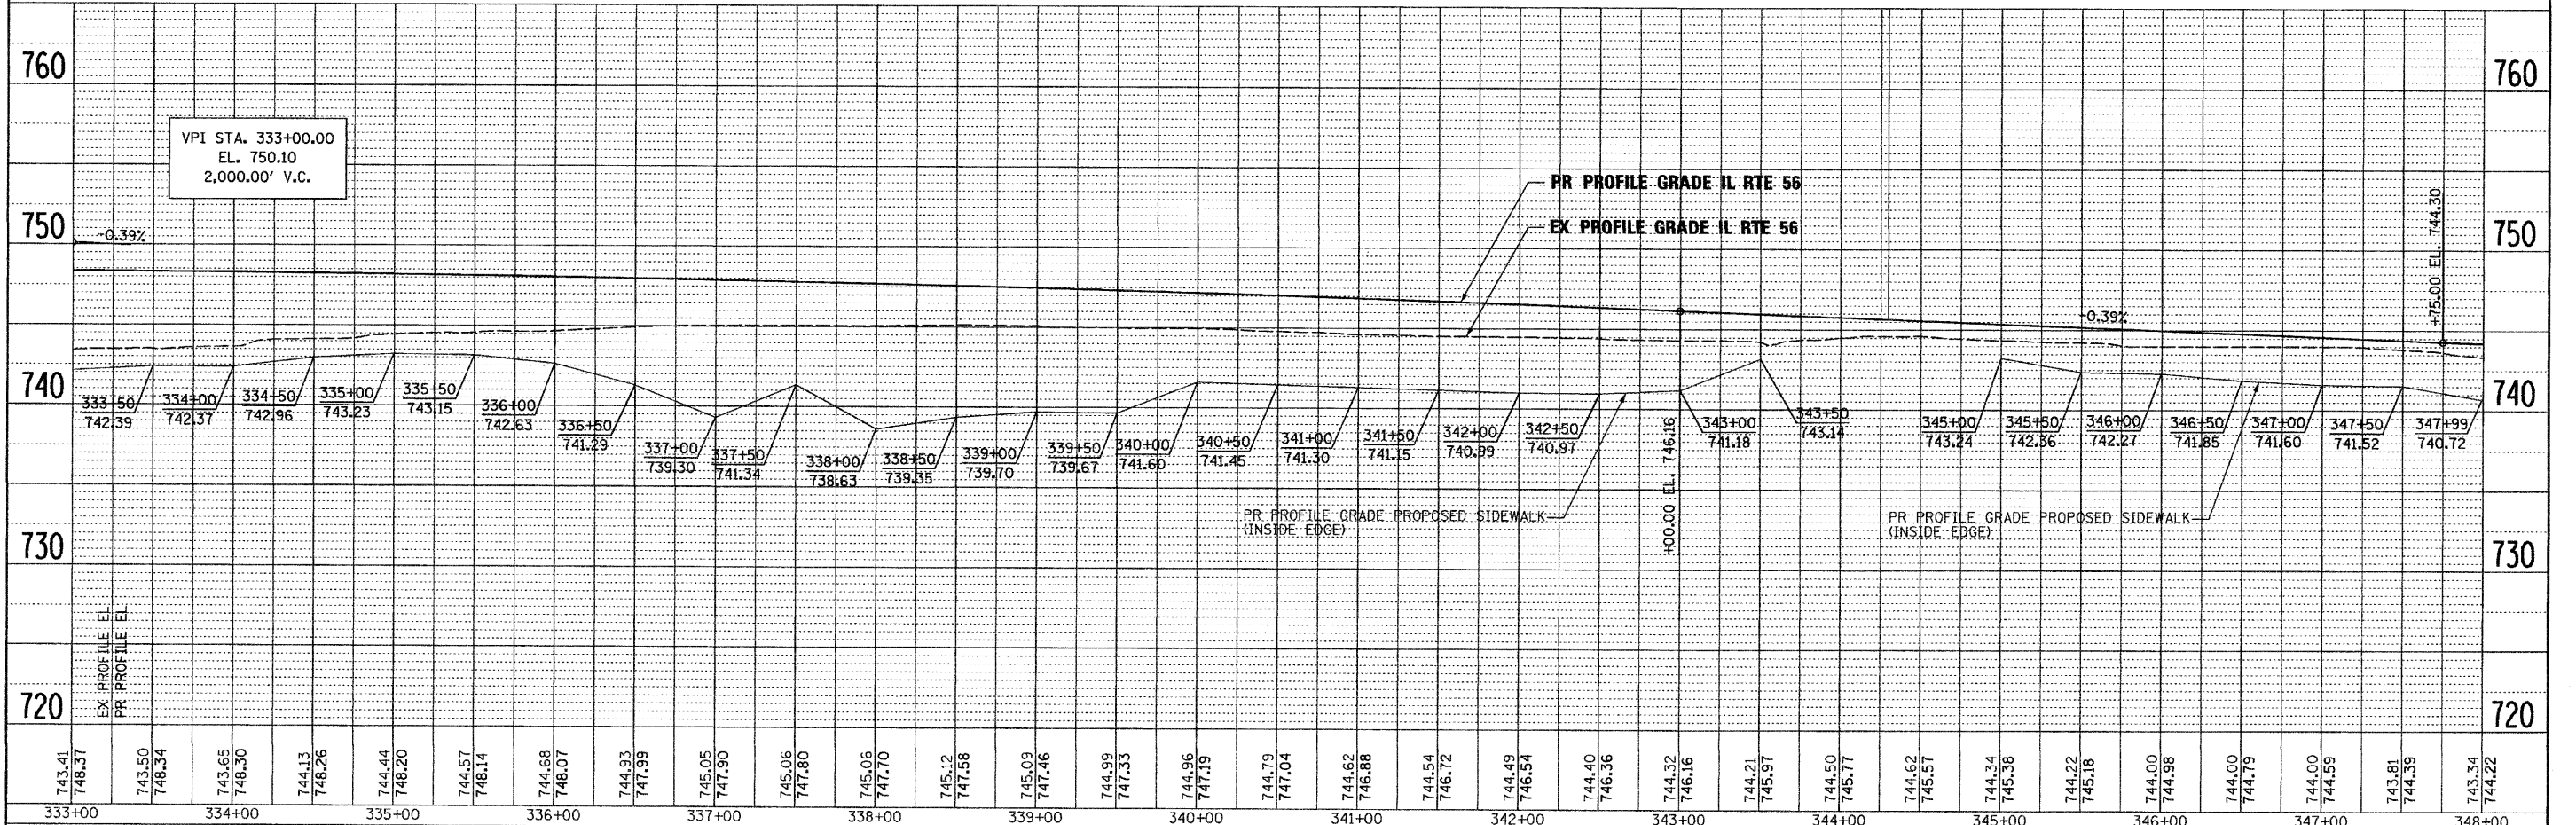


PLAN	SURVEYED	BY	DATE
	ALIGNED		
	CHECKED		
	BY		
	NO. OF W.A. CHECKED		
	DATE FILE NAME		

PROFILE	SURVEYED	BY	DATE
	GRADES CHECKED		
	BY		
	NO. NOTED		
	STRUCTURE NOTATIONS CHECKED		

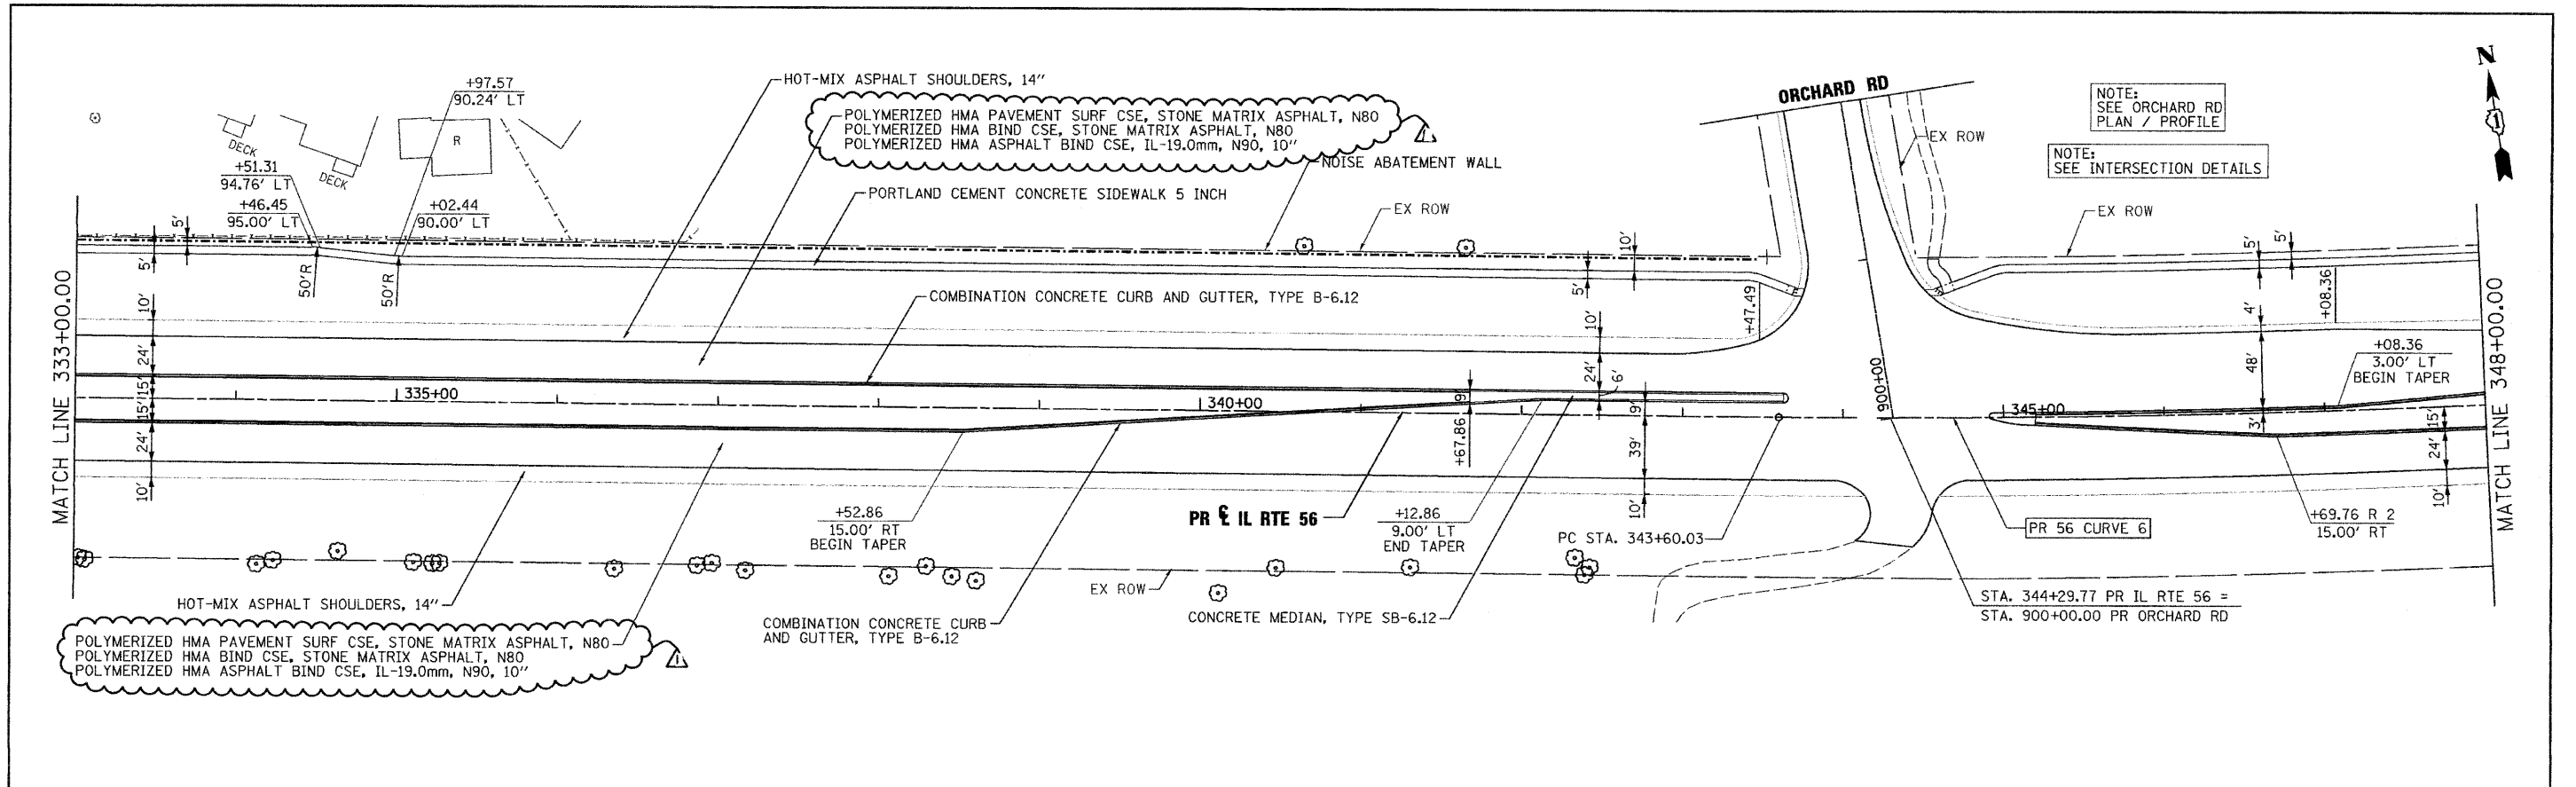

FILE NAME =	DESIGNED - JMM	REVISED - ADDENDUM -1/10/11		STATE OF ILLINOIS DEPARTMENT OF TRANSPORTATION		ROADWAY PLAN AND PROFILE IL RTE 56		F.A.P. RTE. 365	SECTION (57 & 58)WRS-2	COUNTY DUPAGE	TOTAL SHEETS 681	SHEET NO. 80	
...D162419-sh1-plnprf07.dgn	DRAWN - TMB	REVISED -		SCALE: 1"=50'		SHEET NO. 7 OF 19 SHEETS STA. 333+00 TO STA. 348+00		CONTRACT NO. 62419		ILLINOIS FED. AID PROJECT			
USER NAME = sblank	CHECKED - RMT	REVISED -											
PLOT DATE = 1/18/2011	DATE = 12/6/10	REVISED -											