
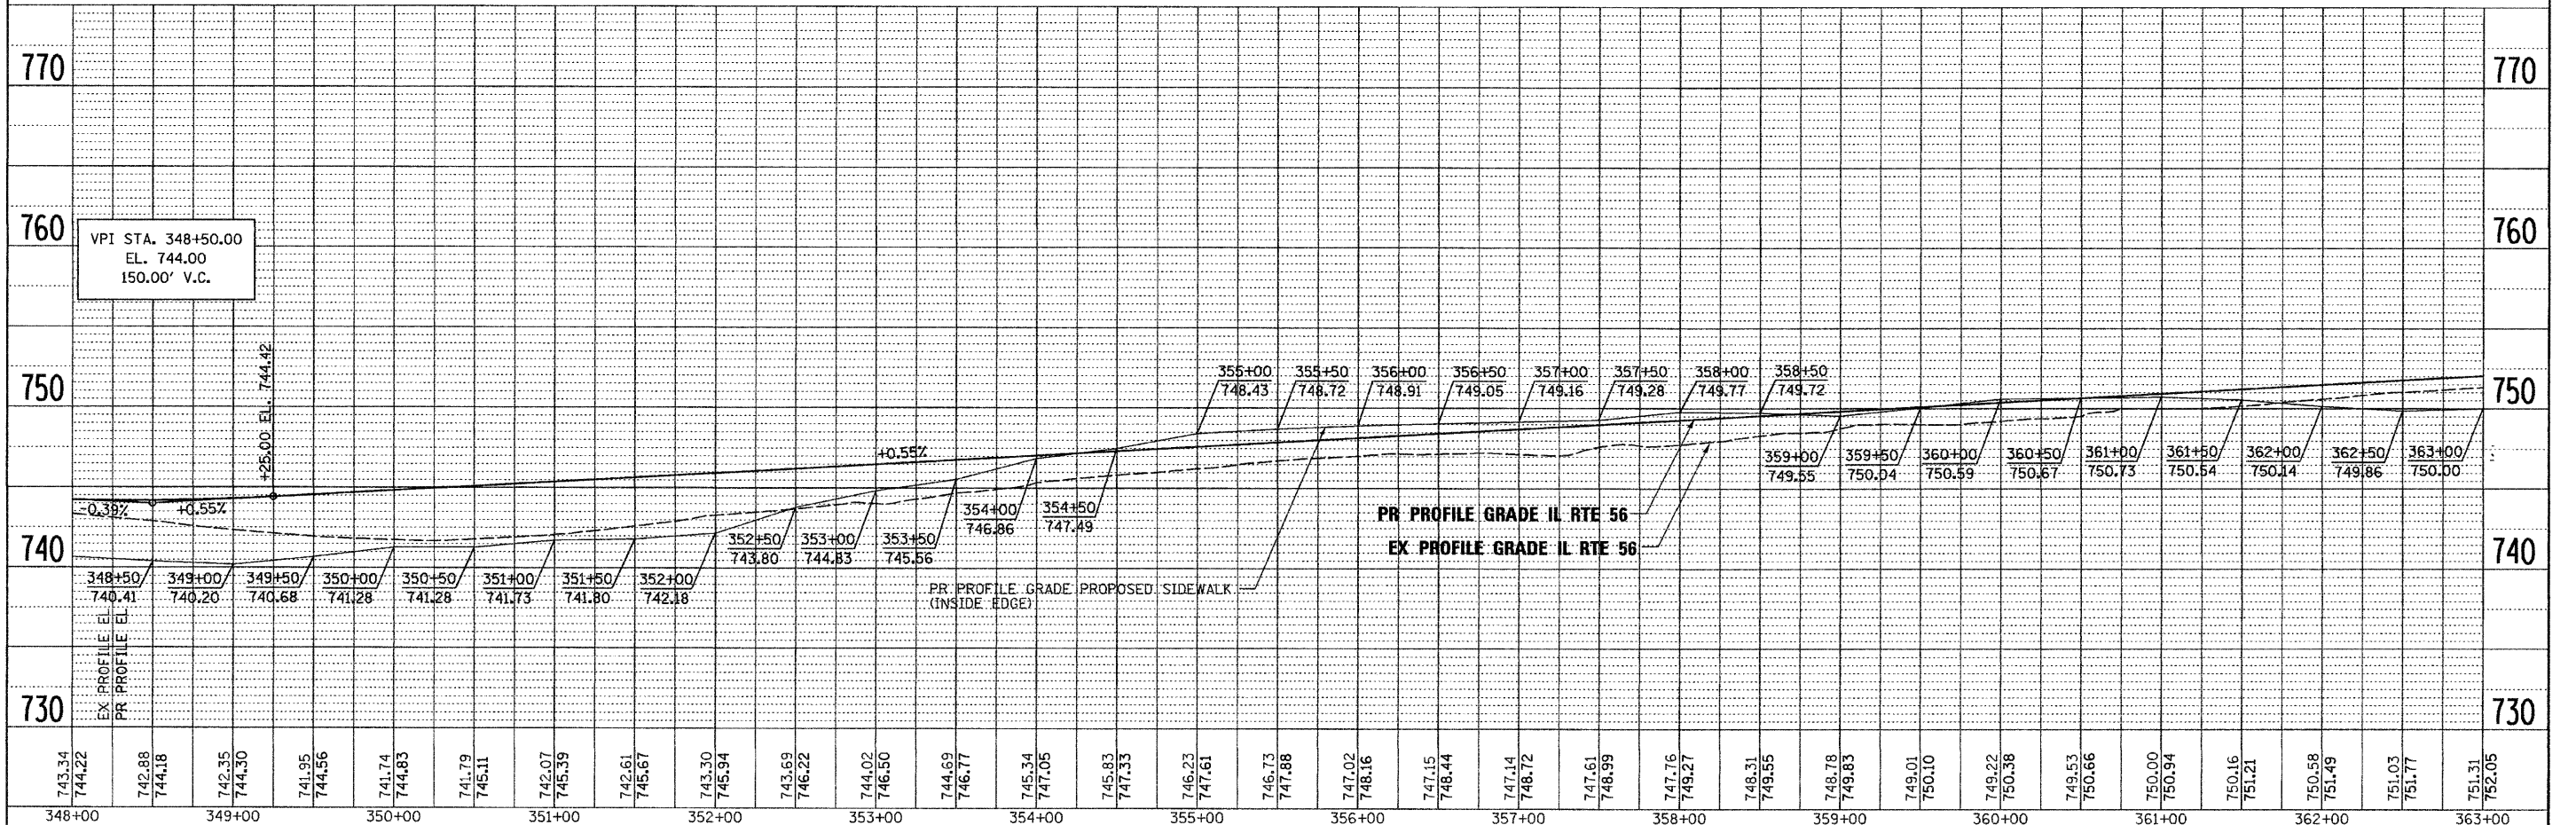


PLAN	SURVEYED	BY	DATE
	GRADES CHECKED		
	ALIGNMENT CHECKED		
	NOTE BOOK		
	NO. OF WAYS CHECKED		
	SAID FILE NAME		

PROFILE	SURVEYED	BY	DATE
	GRADES CHECKED		
	STRUCTURE NOTATIONS CHECKED		
	NO.		

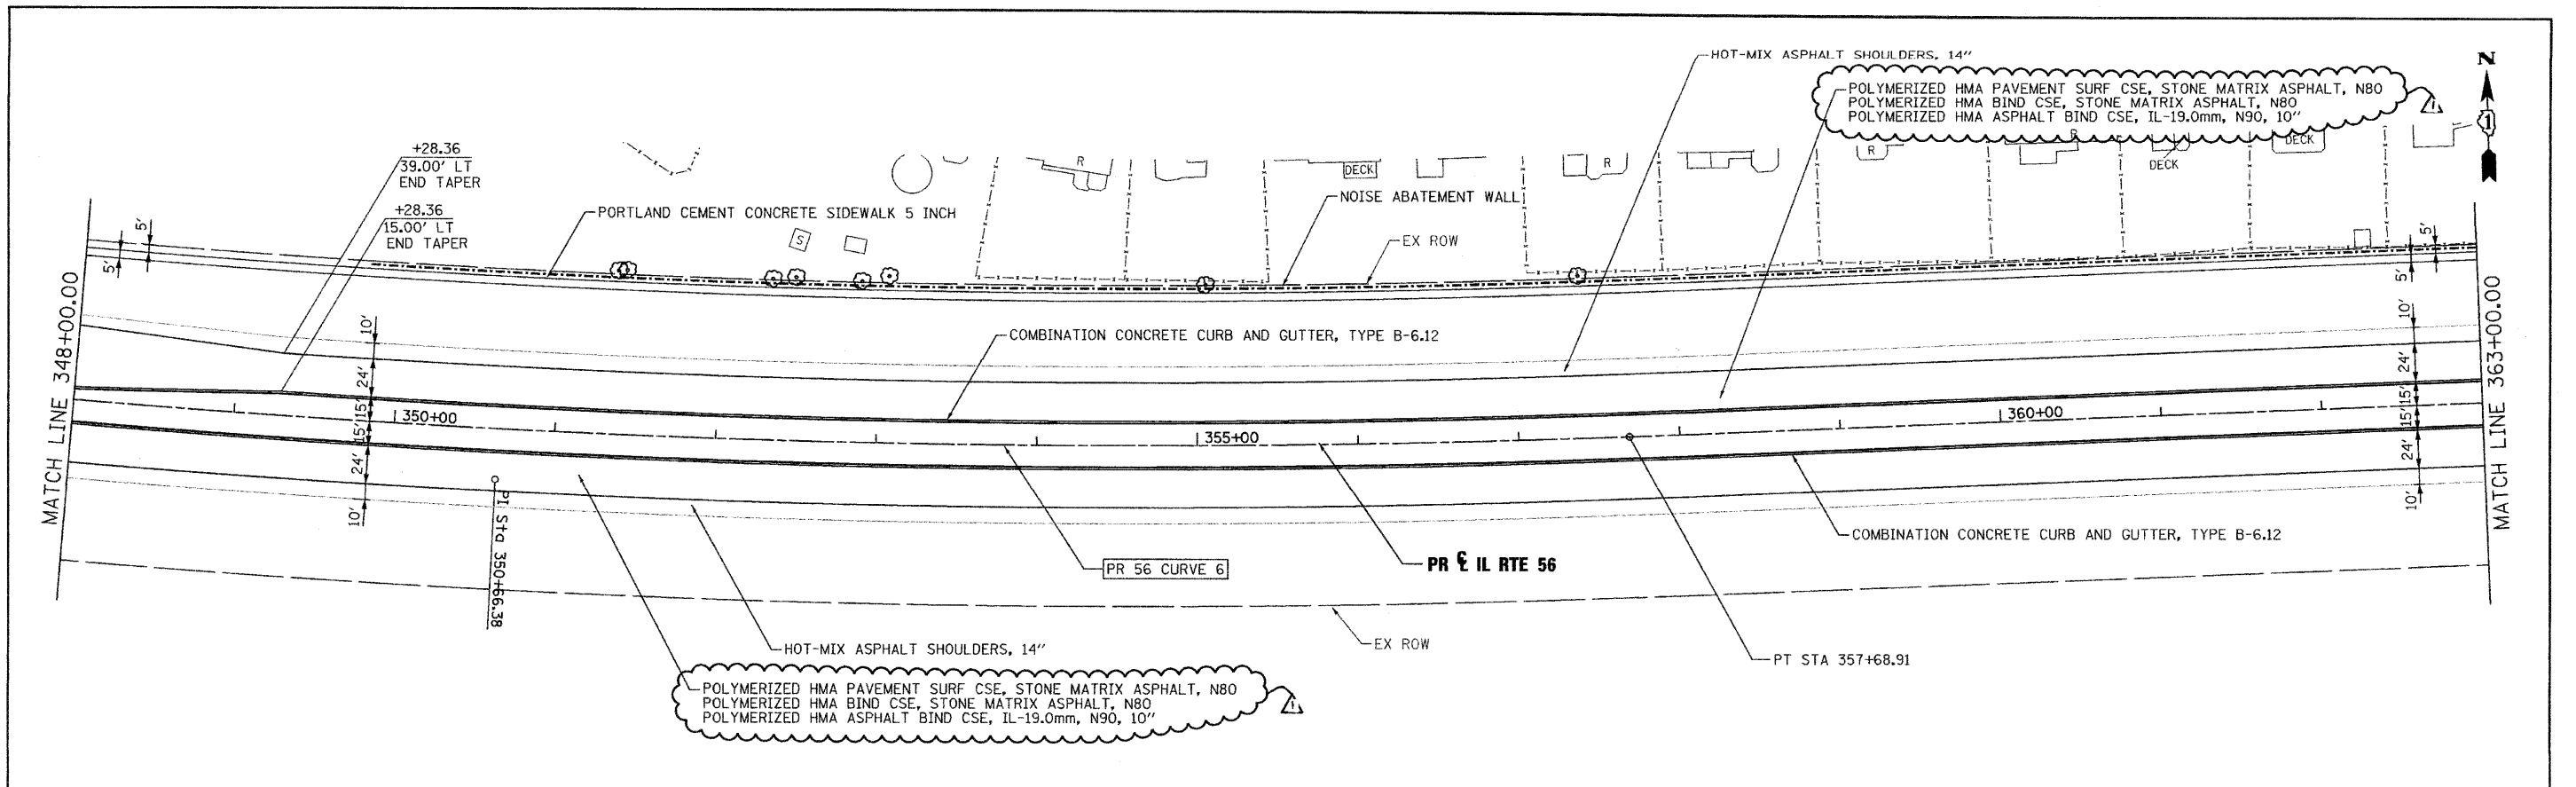

FILE NAME =	DESIGNED - JMM	REVISED - ADDENDUM A -1/10/11		STATE OF ILLINOIS DEPARTMENT OF TRANSPORTATION				ROADWAY PLAN AND PROFILE IL RTE 56				F.A.P. RTE. 365	SECTION (57 & 58)WRS-2	COUNTY DUPAGE	TOTAL SHEETS 681	SHEET NO. 81	
...D162419-shit-plnprf08.dgn	DRAWN - TMB	REVISED -		SCALE: 1"=50'				SHEET NO. 8 OF 19 SHEETS				STA. 348+00 TO STA. 363+00				CONTRACT NO. 62419	
USER NAME = tblank	CHECKED - RMT	REVISED -		ILLINOIS FED. AID PROJECT													
PLOT DATE = 1/10/2011	DATE - 12/6/10	REVISED -															