
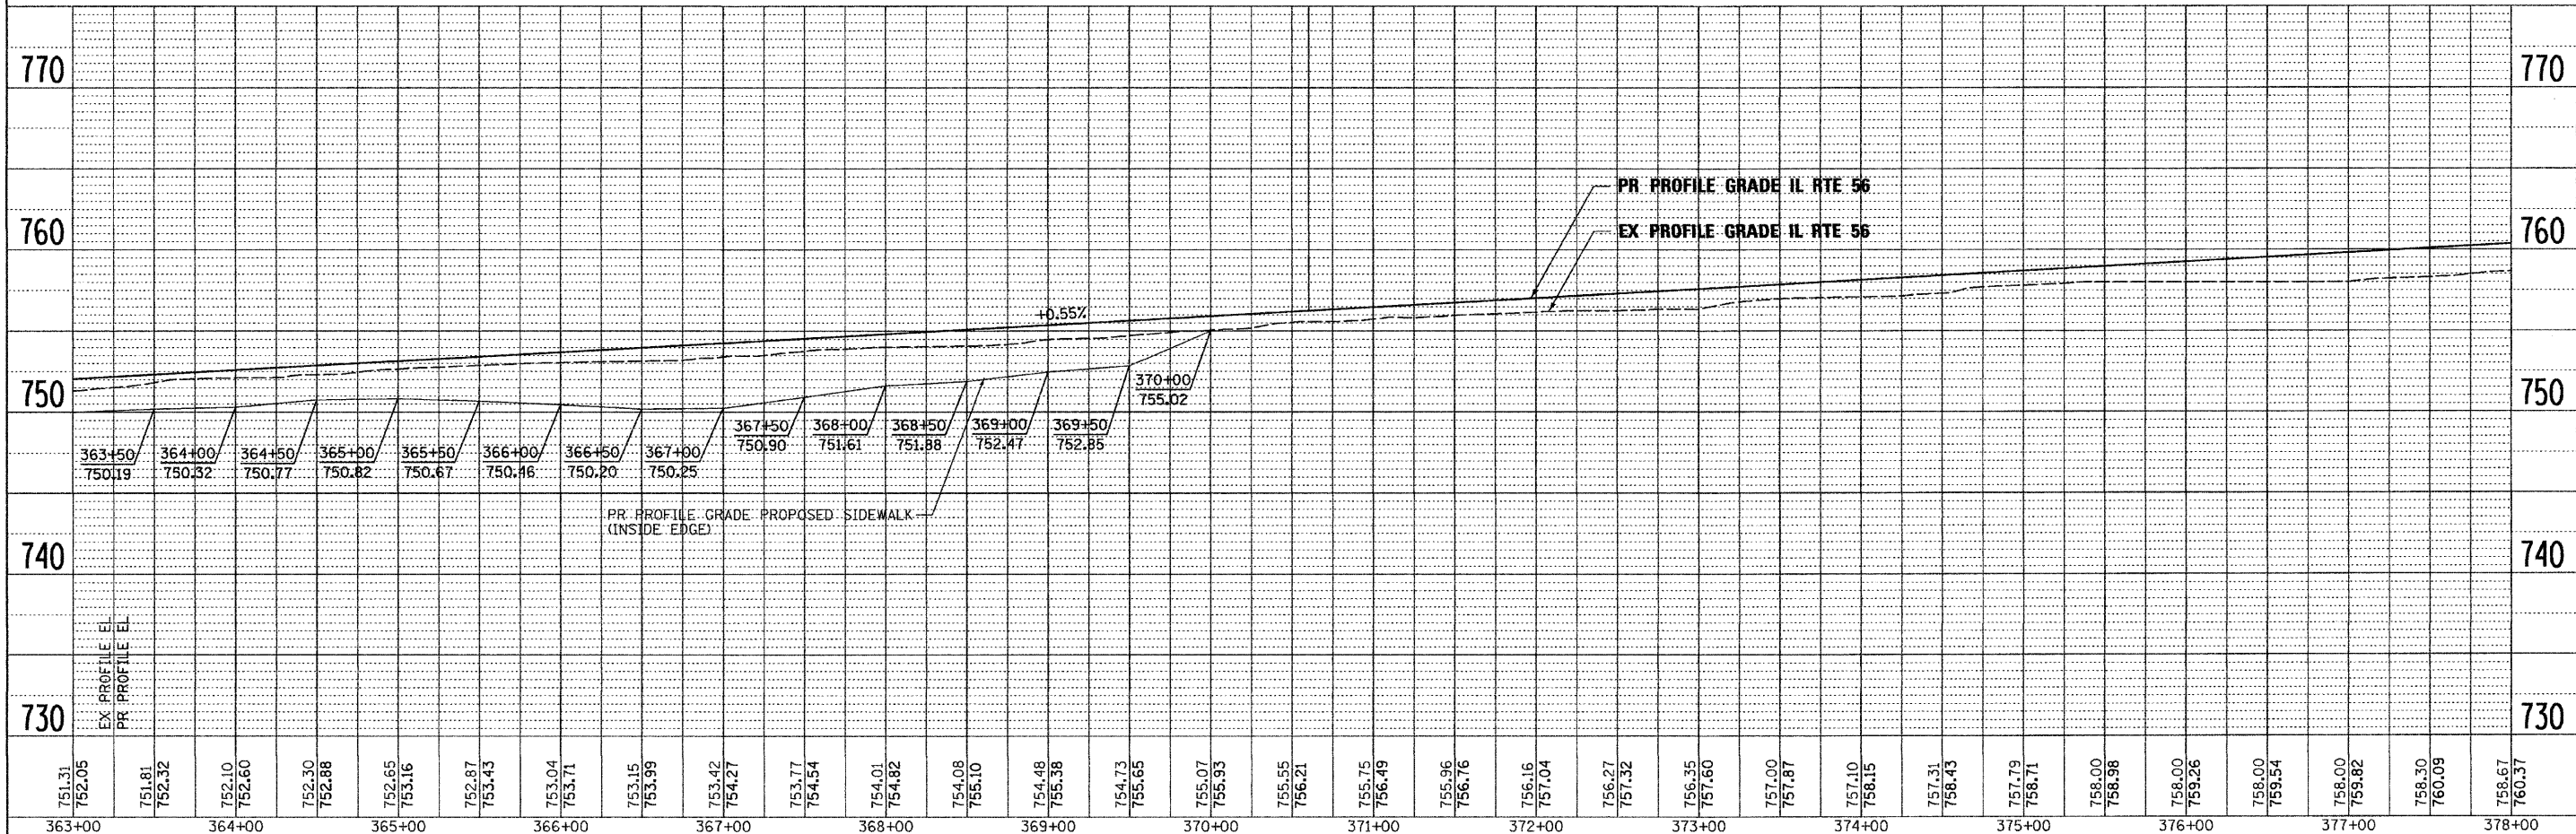


DATE	
BY	
PLANNED	
DESIGNED	
DRAWN	
CHECKED	
APPROVED	
DATE	
BY	
PLANNED	
DESIGNED	
DRAWN	
CHECKED	
APPROVED	

DATE	
BY	
PROFILING	
DESIGNED	
DRAWN	
CHECKED	
APPROVED	
DATE	
BY	
PROFILING	
DESIGNED	
DRAWN	
CHECKED	
APPROVED	

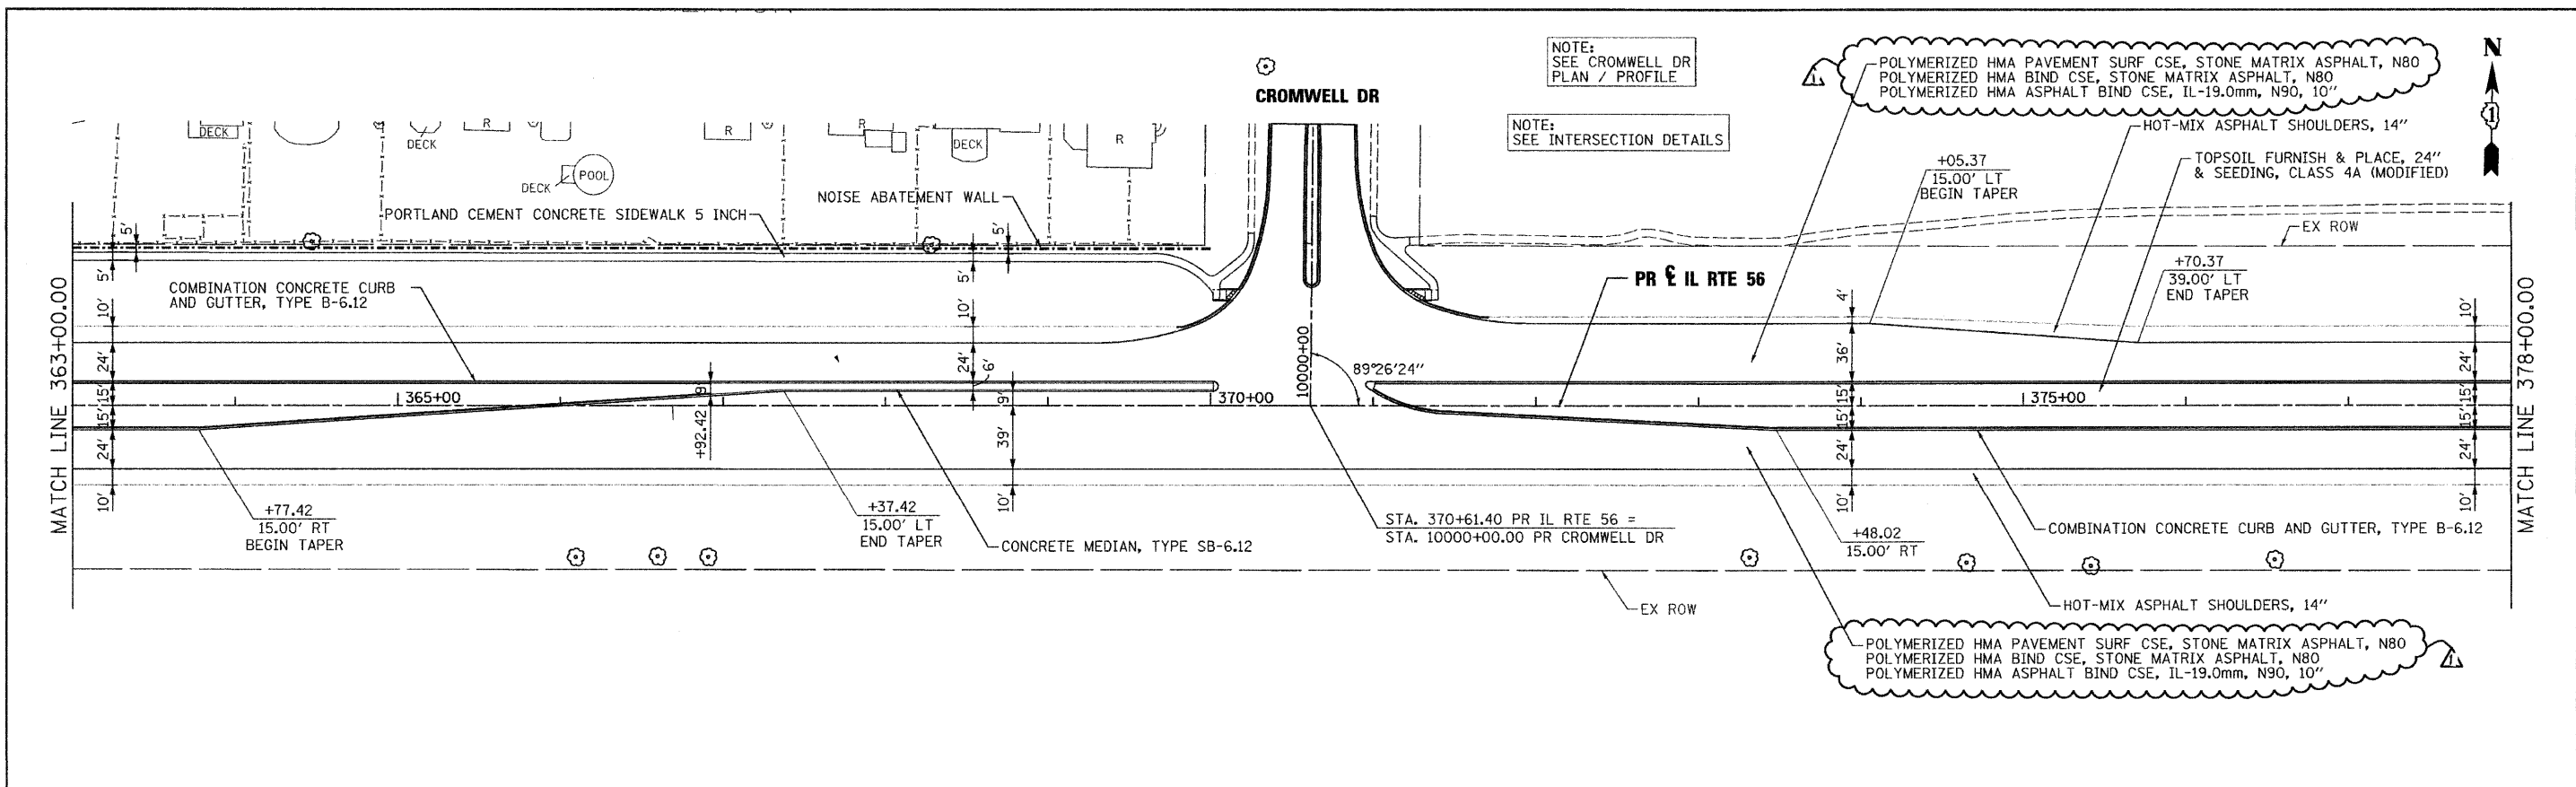

FILE NAME =	DESIGNED - JMM	REVISED - ADDENDUM 1 -1/10/11		STATE OF ILLINOIS DEPARTMENT OF TRANSPORTATION				ROADWAY PLAN AND PROFILE IL RTE 56				F.A.P. RTE. 365	SECTION (57 & 58)WRS-2	COUNTY DUPAGE	TOTAL SHEETS 681	SHEET NO. 82	
USER NAME = tblank	DRAWN - TMB	REVISED -		SCALE: 1"=50'				SHEET NO. 9 OF 19 SHEETS				STA. 363+00 TO STA. 378+00				CONTRACT NO. 62419	
PLOT DATE = 1/19/2011	CHECKED - RMT	REVISED -		ILLINOIS FED. AID PROJECT													