
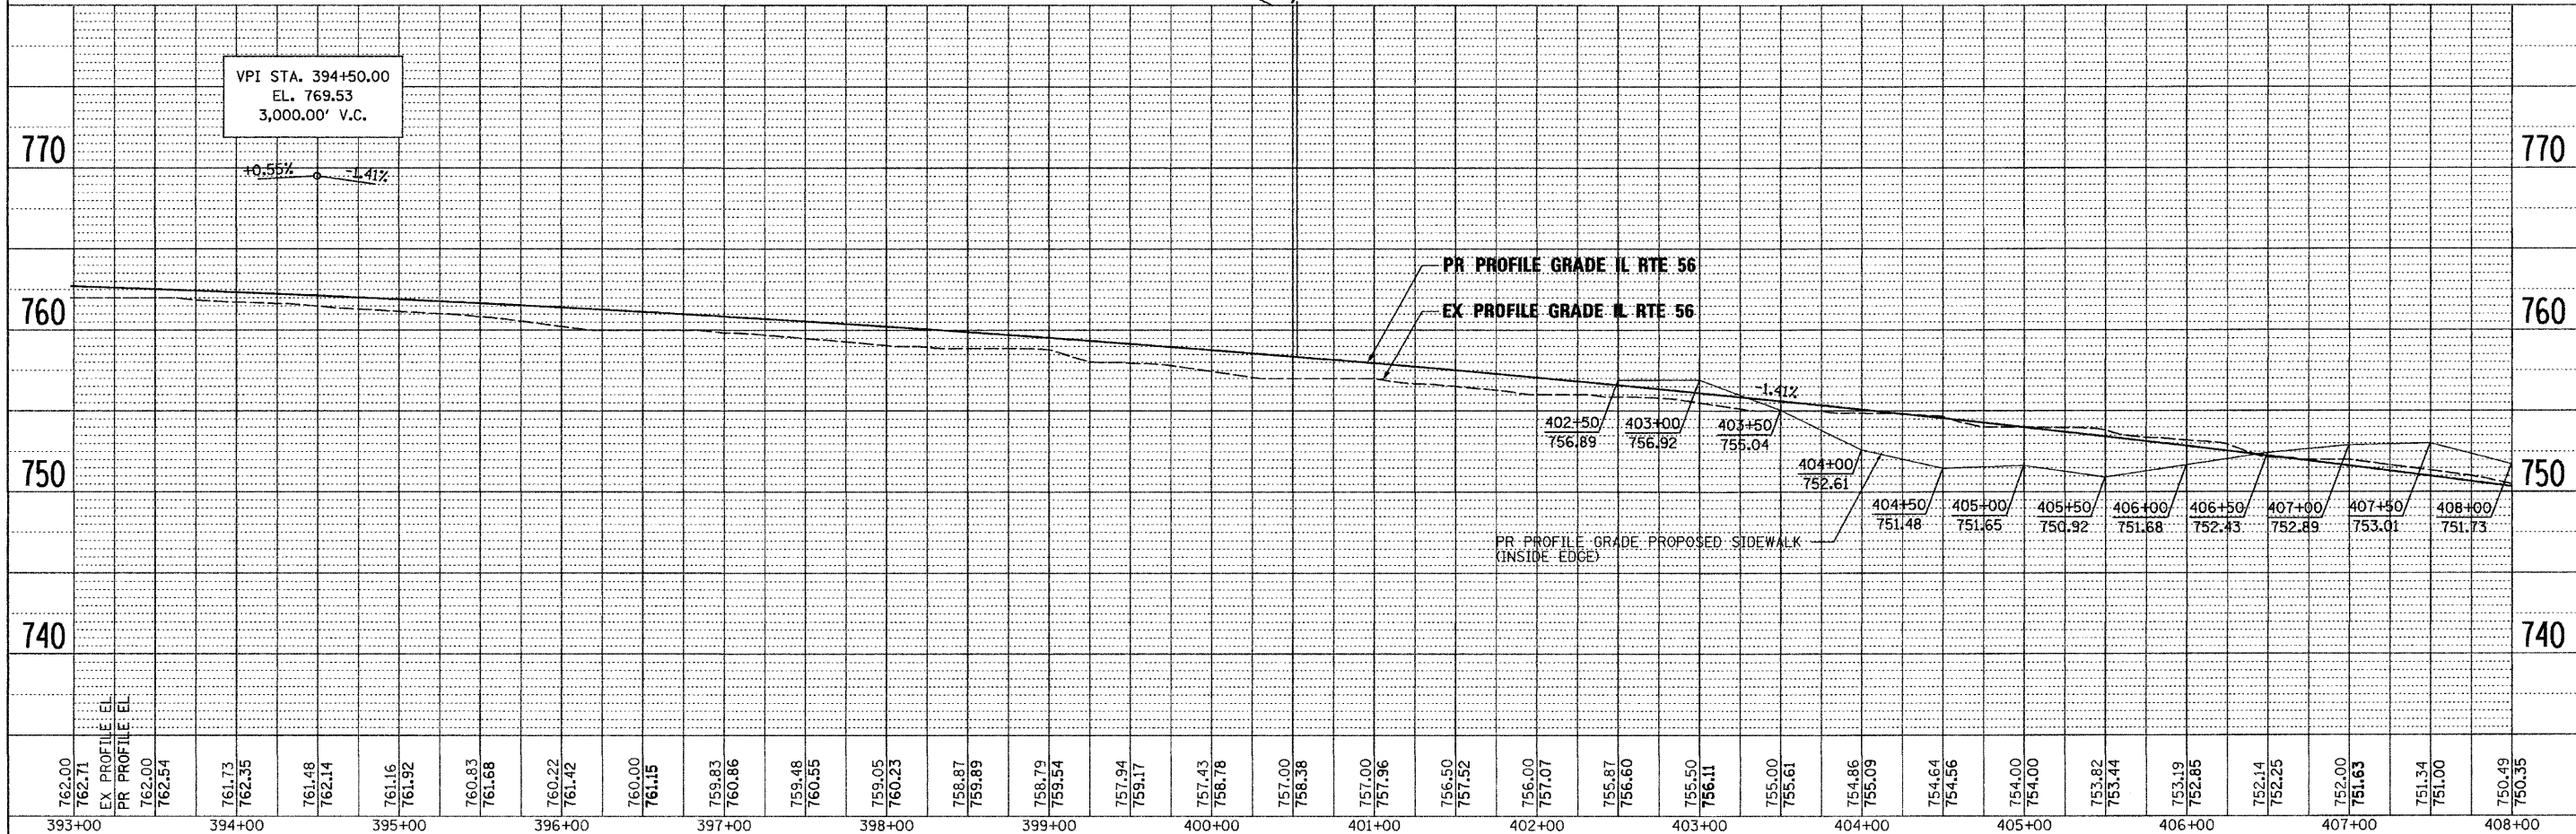


PLAN	SURVEYED	DATE
NOTE BOOK NO.	ALIGNED	
	CHECKED	
	BY	
	FILE NAME	

PROFILE	SURVEYED	DATE
NOTE BOOK NO.	GRADES CHECKED	
	BY	
	STRUCTURE NOTATIONS CHECKED	

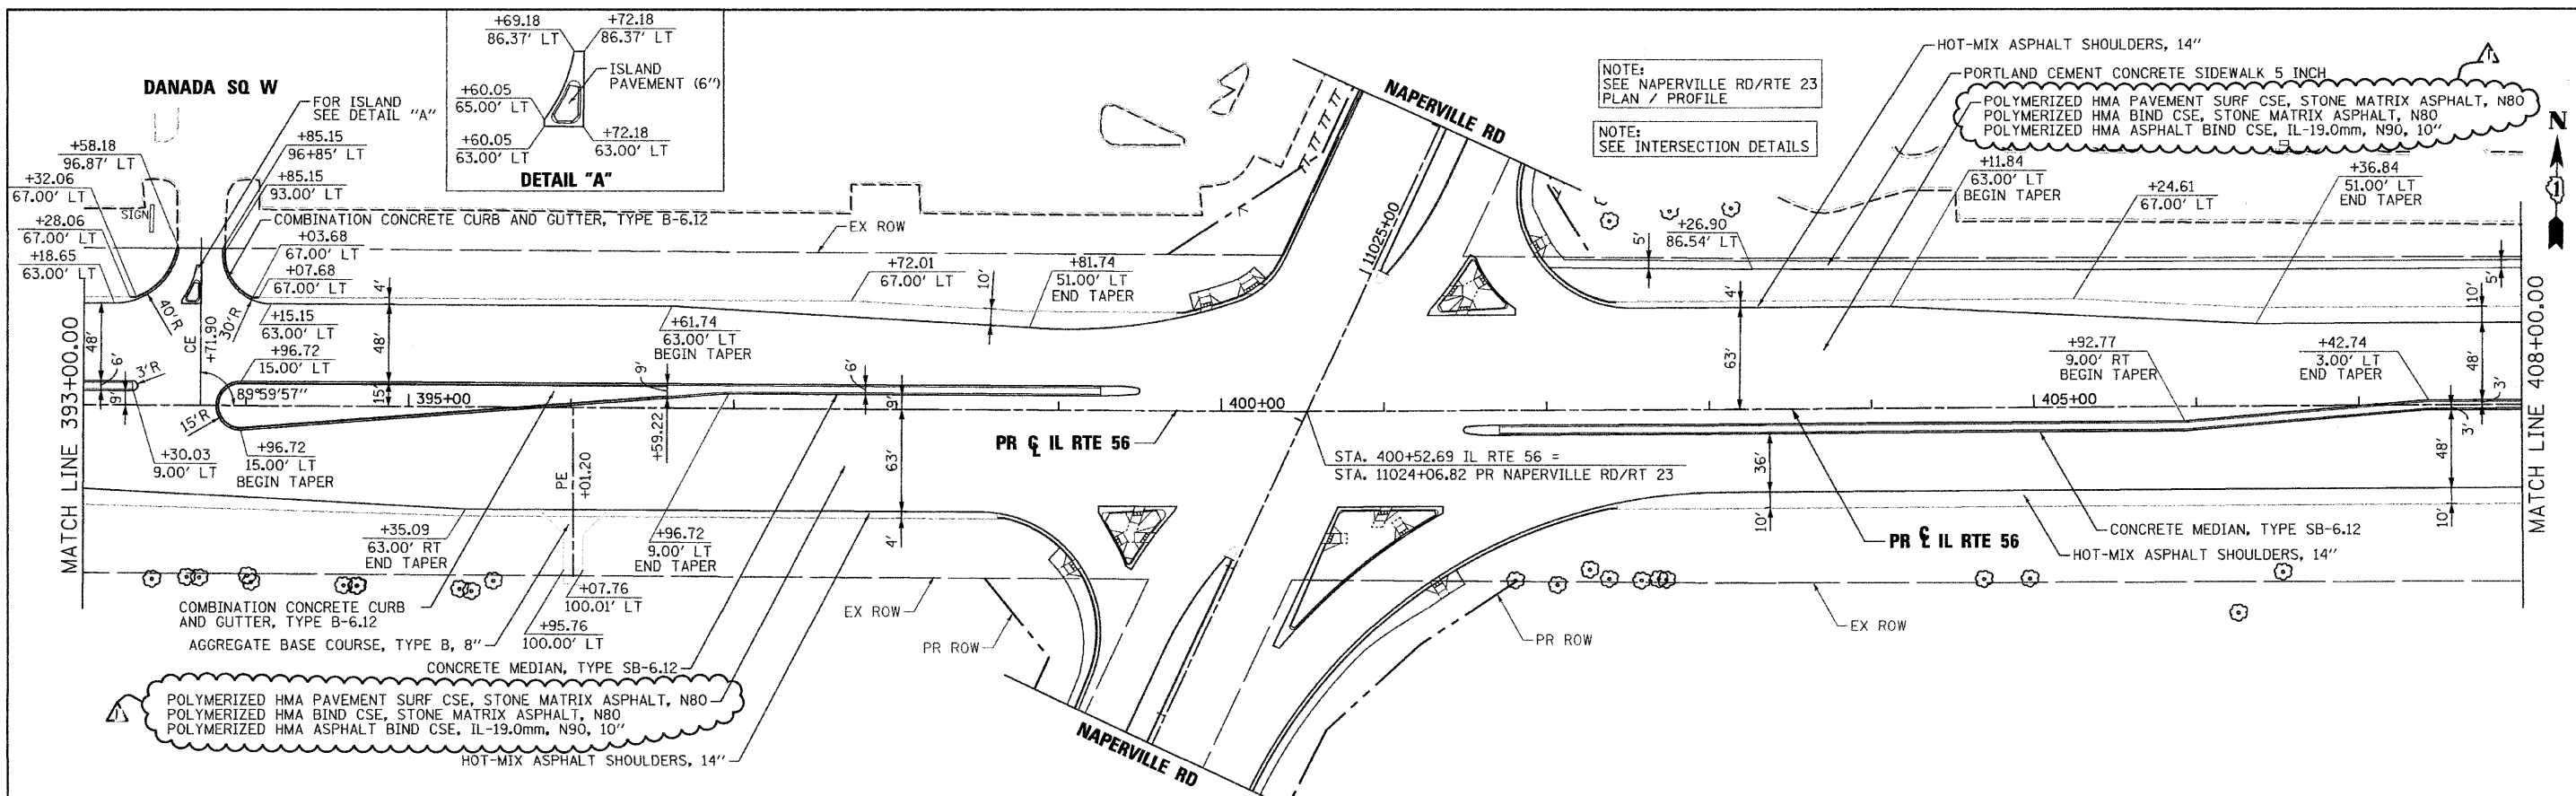

FILE NAME =	DESIGNED - JMM	REVISED - ADDENDUM A - 1/10/11	benesch STATE OF ILLINOIS DEPARTMENT OF TRANSPORTATION	ROADWAY PLAN AND PROFILE		F.A.P. RTE. 365	SECTION (57 & 58)WRS-2	COUNTY DUPAGE	TOTAL SHEETS 681	SHEET NO. 84	
USER NAME = tblank	CHECKED - RMT	REVISED -		IL RTE 56		SCALE: 1"=50'	SHEET NO. 11 OF 19 SHEETS	STA. 393+00 TO STA. 408+00	CONTRACT NO. 62419		
PLOT DATE = 1/10/2011	DATE - 12/6/10	REVISED -				ILLINOIS FED. AID PROJECT					