
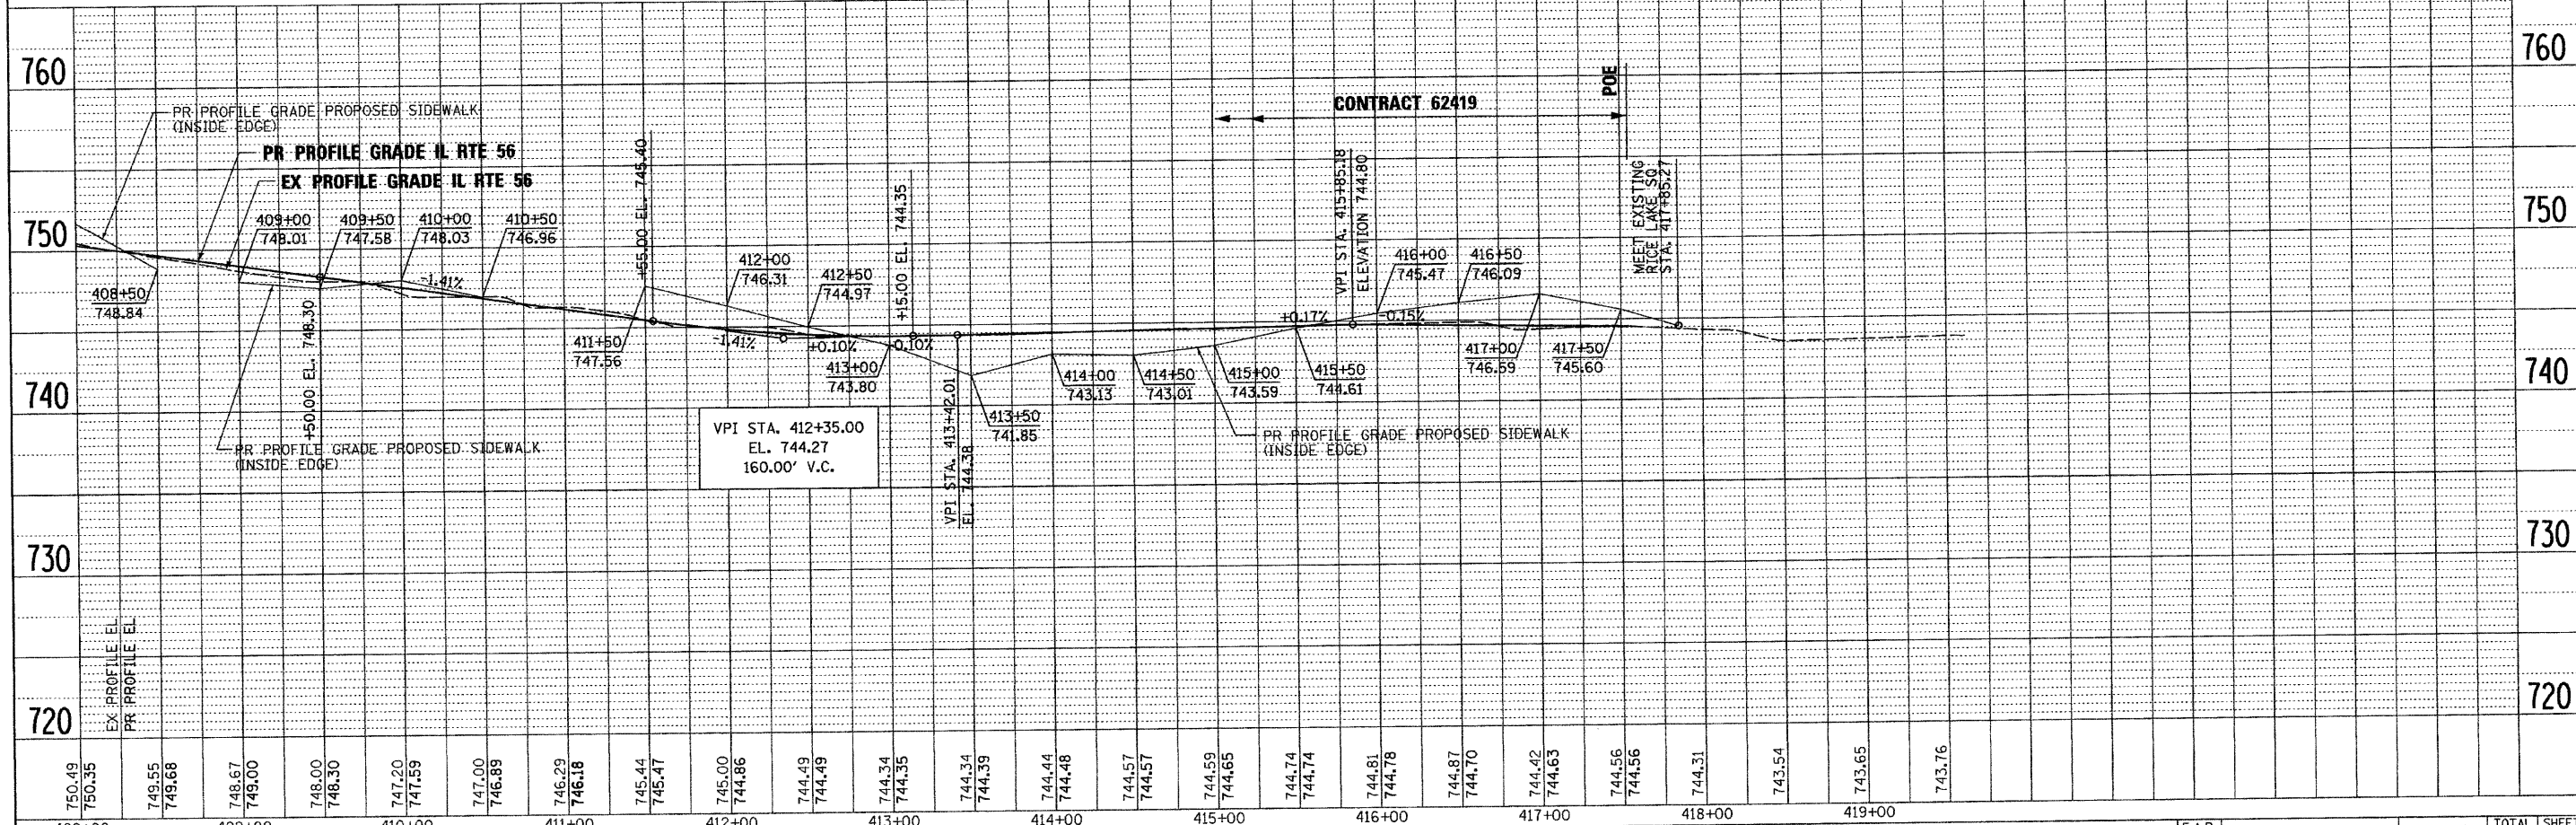


DATE	
BY	
REVIEWED	
PLANNED	
NOTED	
NO.	
FILE NAME	
NO.	
NO.	
NO.	

DATE	
BY	
REVIEWED	
PLANNED	
NOTED	
NO.	
FILE NAME	
NO.	
NO.	
NO.	

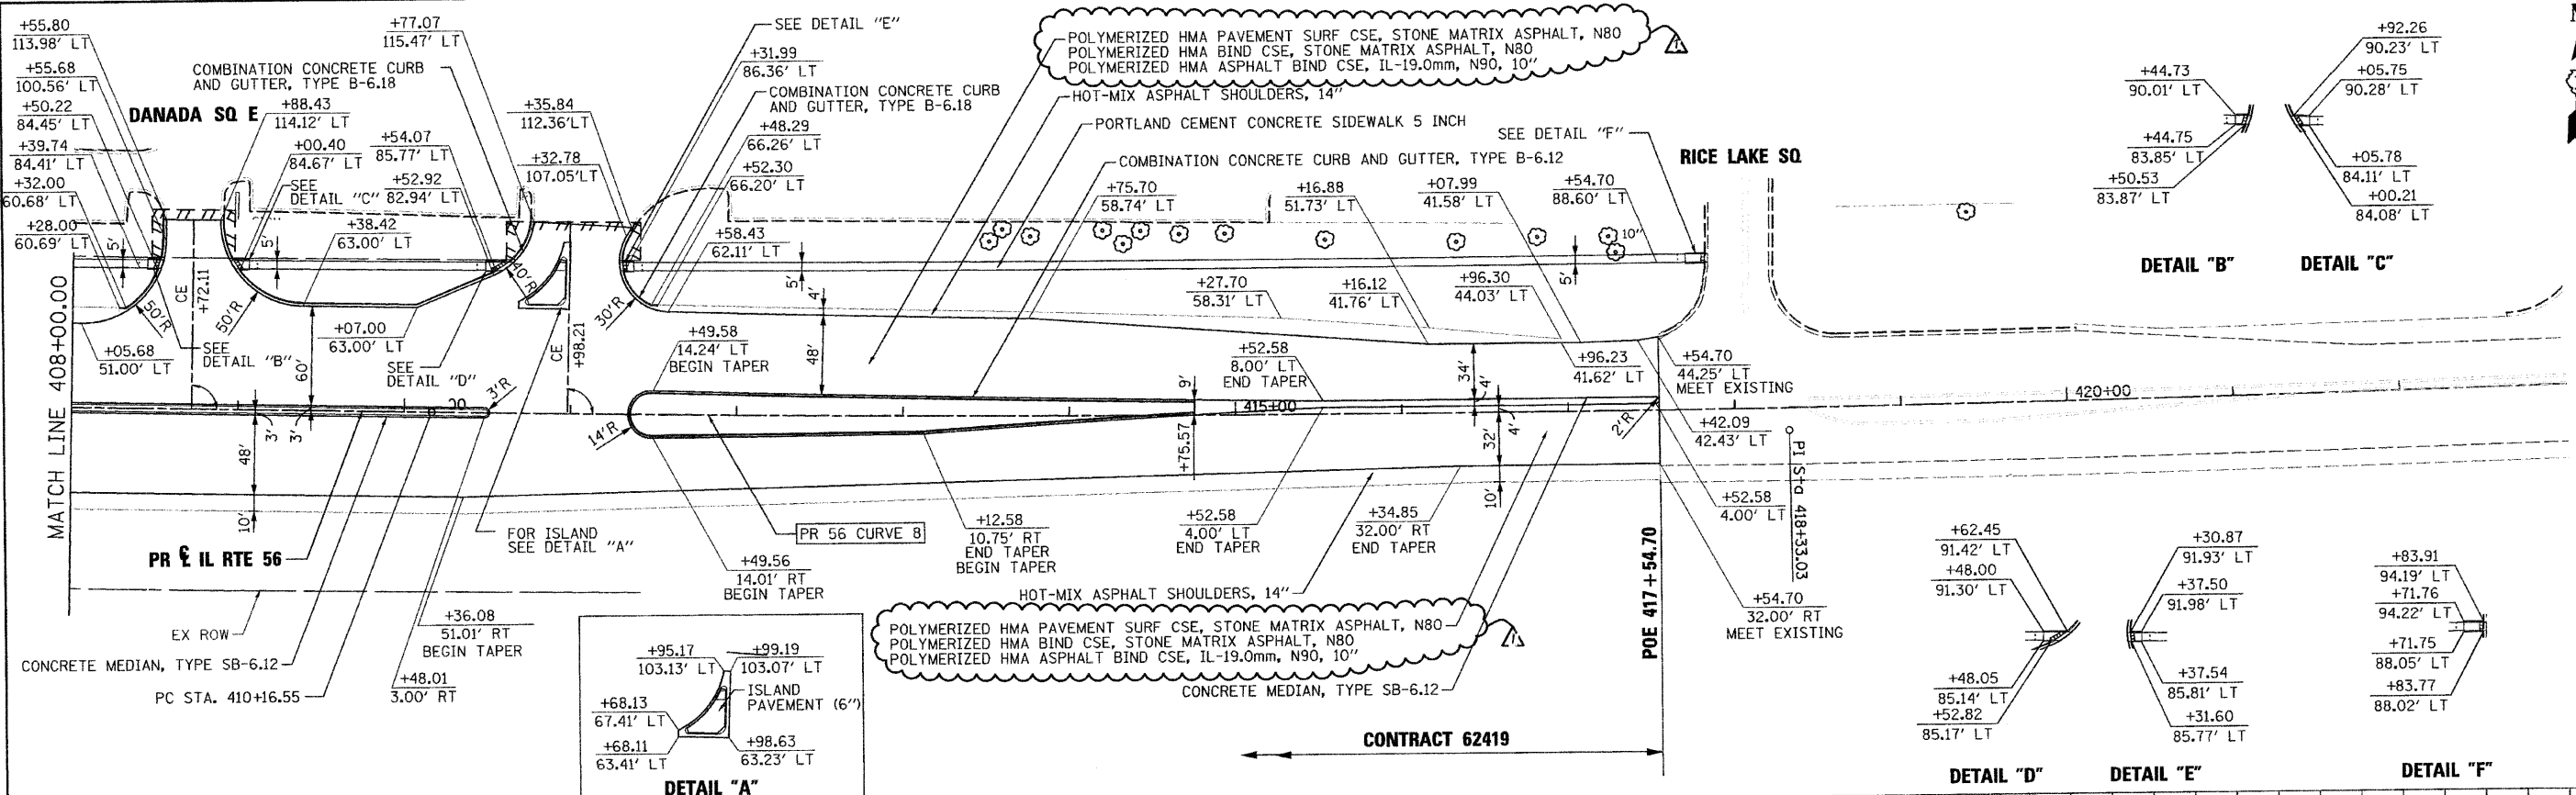

FILE NAME =	DESIGNED - JMM	REVISED - ADDENDUM A, -1/10/11	benesch STATE OF ILLINOIS DEPARTMENT OF TRANSPORTATION	ROADWAY PLAN AND PROFILE IL RTE 56		F.A.P. RTE. 365	SECTION (57 & 58)WRS-2	COUNTY DUPAGE	TOTAL SHEETS 681	SHEET NO. 85		
... \N162419-sh1-p1npr.f12.dgn	DRAWN - TMB	REVISED -		SCALE: 1"=50'	SHEET NO. 12	OF 19 SHEETS	STA. 408+00	TO STA. POE	ILLINOIS FED. AID PROJECT			
USER NAME = tbi10nk	CHECKED - RMT	REVISED -		CONTRACT NO. 62419								
PLOT DATE = 1/10/2011	DATE = 12/6/10	REVISED -										