



NOTE:
SEE IL RTE 56
PLAN / PROFILE

NOTE:
SEE INTERSECTION DETAILS

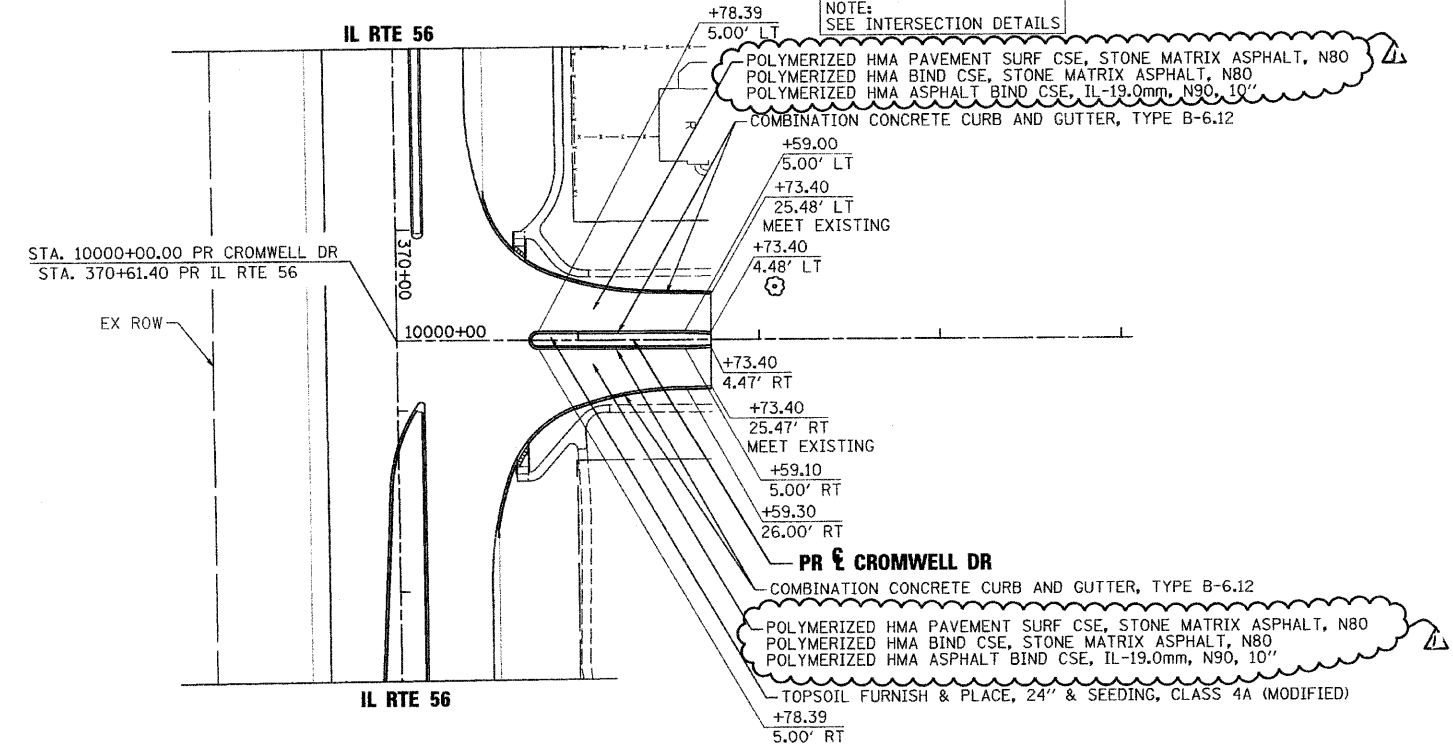

PLAN	SURVEYED	DATE
	NOTE BOOK	
	ALIGNED CHECKED	
	BY: [NAME]	
	NO. [NO.]	

PROFILE	SURVEYED	DATE
	NOTE BOOK	
	STRUCTURE NOTATIONS CHYD	
	NO. [NO.]	

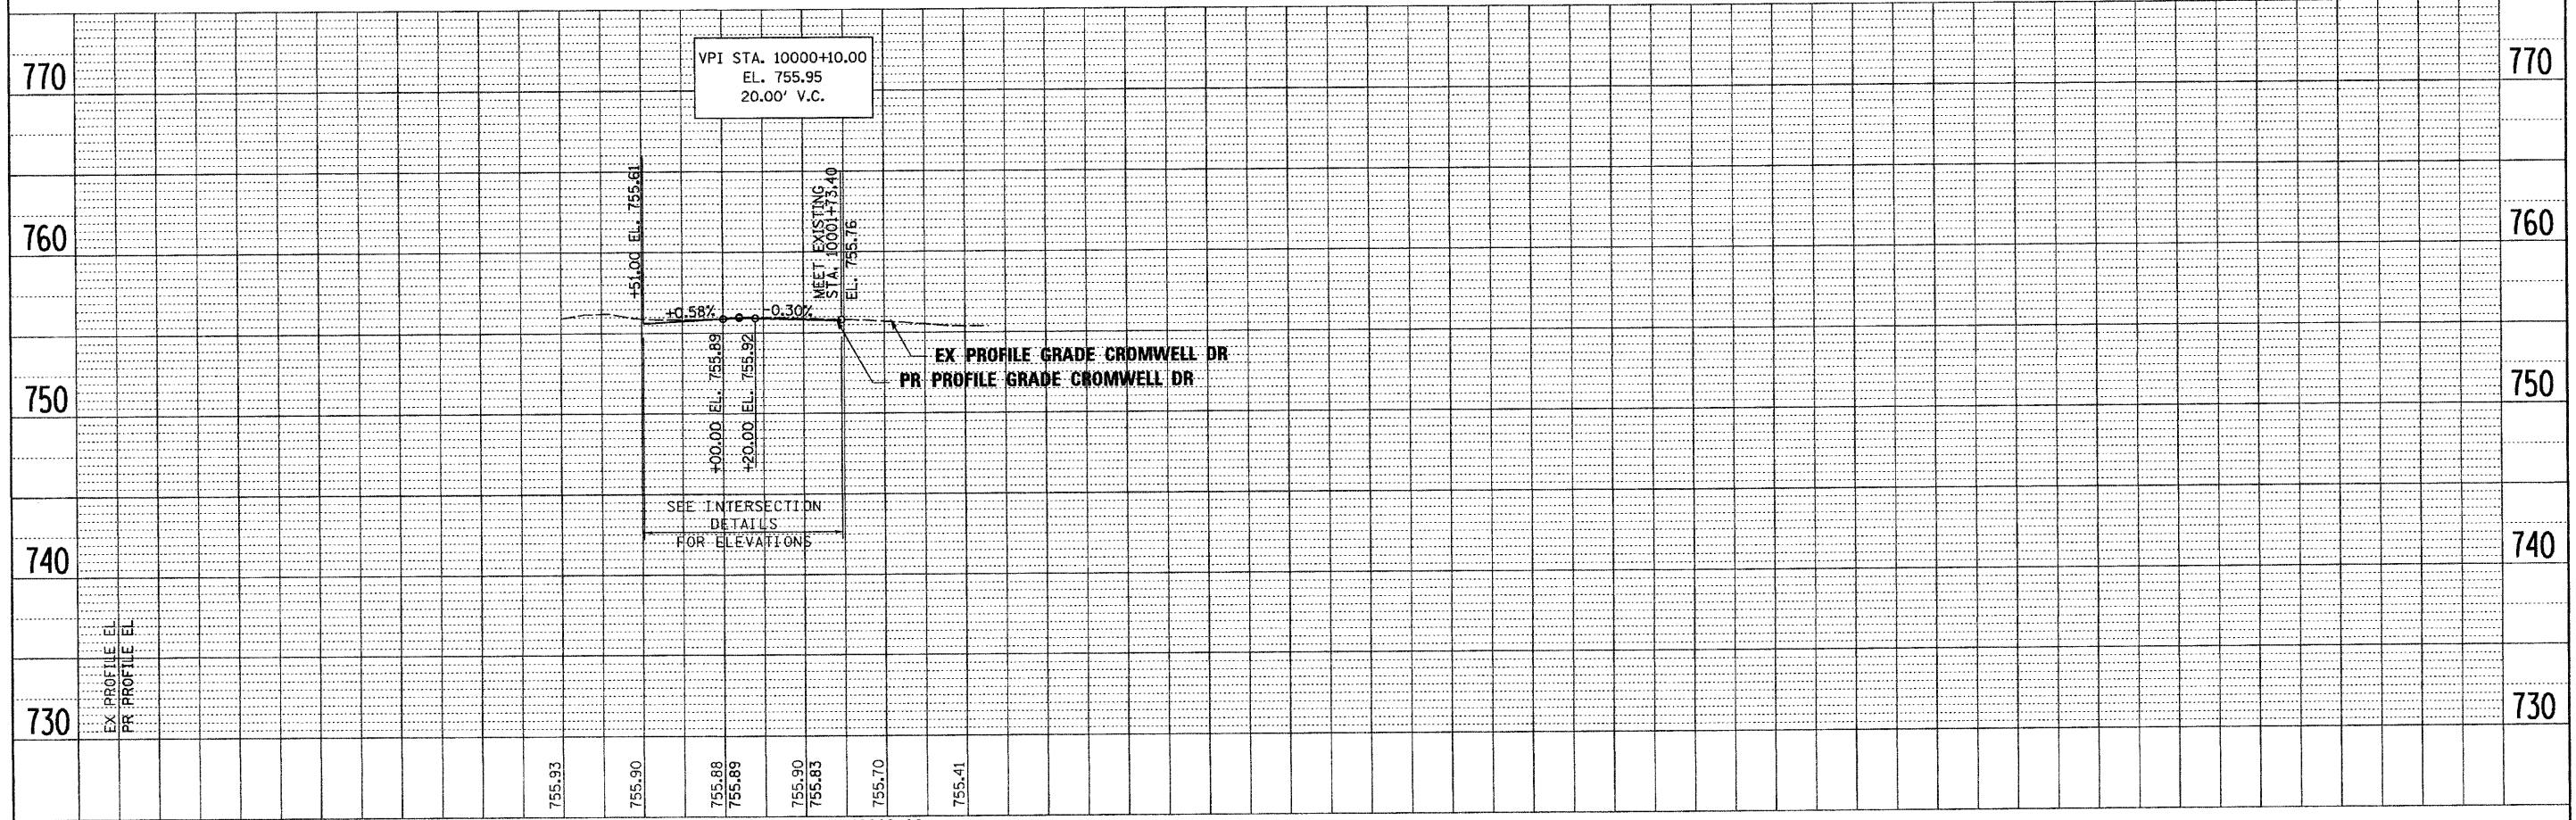

FILE NAME = ...\\D162419\sh\p\inp\p16.dgn	DESIGNED - JMM	REVISED - ADDENDUM 1 - 1/10/11	benesch	STATE OF ILLINOIS DEPARTMENT OF TRANSPORTATION	ROADWAY PLAN AND PROFILE CROMWELL DR			F.A.P. RTE. 365	SECTION (57 & 58)WRS-2	COUNTY DUPAGE	TOTAL SHEETS 681	SHEET NO. 89		
USER NAME = tblank	DRAWN - TMB	REVISED -			SCALE: 1"=50'			SHEET NO.16 OF 19 SHEETS STA. 0000+00 TO STA. POE			CONTRACT NO. 62419			
PLOT DATE = 1/10/2011	CHECKED - RMT	REVISED -			ILLINOIS FED. AID PROJECT									
	DATE - 12/6/10	REVISED -												