



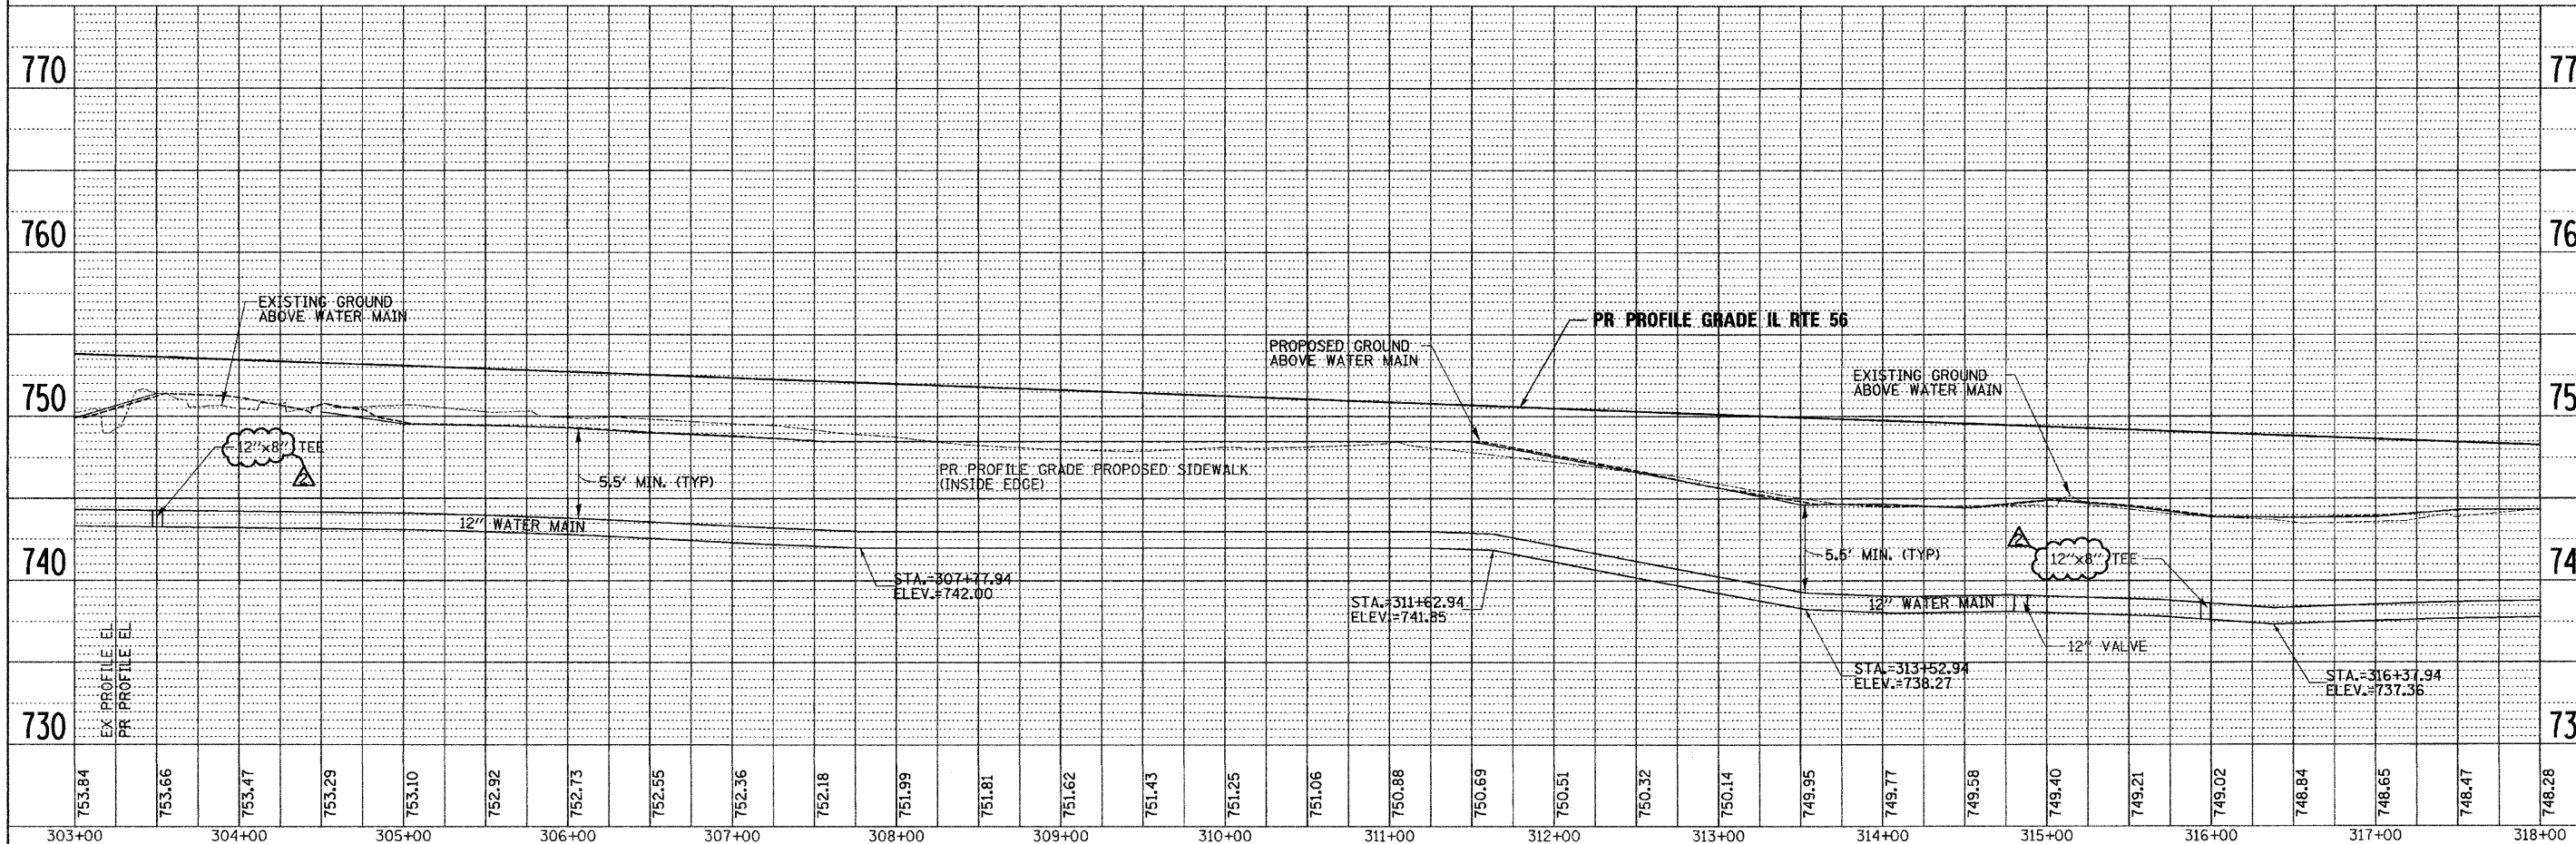

PLAN	SURVEYED	DATE
NOTE BOOK	ALIGNED	
NO.	CHECKED	
	BY	
	NO.	
	DATE	

PROFILE	SURVEYED	DATE
NOTE BOOK	GRADES CHECKED	
NO.	S.M. NOTED	
	STRUCTURE NOTATIONS CHFD	
	INC.	

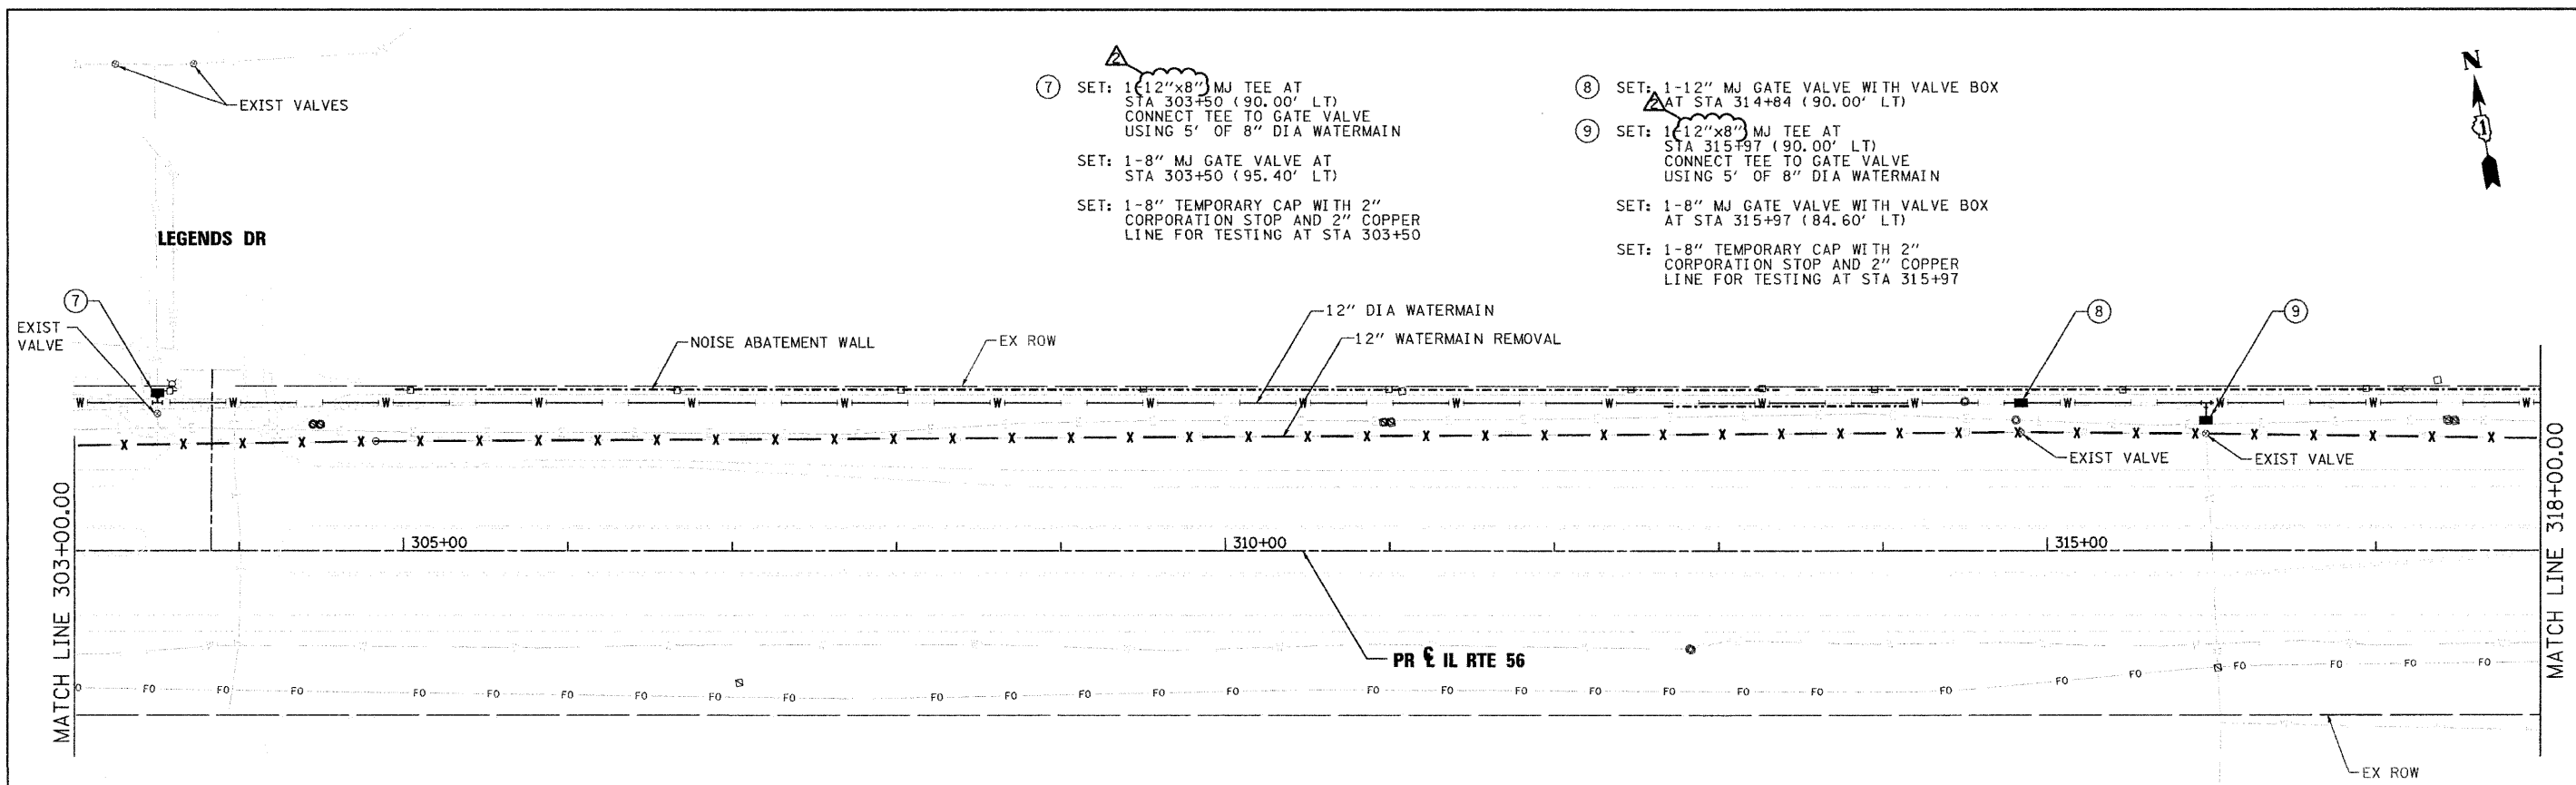

FILE NAME =	DESIGNED - JMM	REVISED - ADDENDUM -1/10/11		STATE OF ILLINOIS DEPARTMENT OF TRANSPORTATION	WATERMAIN PLAN AND PROFILE IL RTE 56			F.A.P. RTE. 365	SECTION (57 & 58)WRS-2	COUNTY DUPAGE	TOTAL SHEETS 681	SHEET NO. 289
USER NAME = tblank	CHECKED - RMT	REVISED -			SCALE: 1"=50'	SHEET NO. 5 OF 11 SHEETS	STA. 303+00 TO STA. 318+00	ILLINOIS FED. AID PROJECT		CONTRACT NO. 62419		
PLOT DATE = 1/10/2011	DATE - 12/6/10	REVISED -										