



| | |
|----------|--|
| DATE | |
| BY | |
| PLAN | |
| SURVEYED | |
| ALIGNED | |
| CHECKED | |
| NO. OF | |
| FILE | |
| NO. | |

| | |
|----------|--|
| DATE | |
| BY | |
| PROFILE | |
| SURVEYED | |
| GRADES | |
| CHECKED | |
| NO. OF | |
| FILE | |
| NO. | |

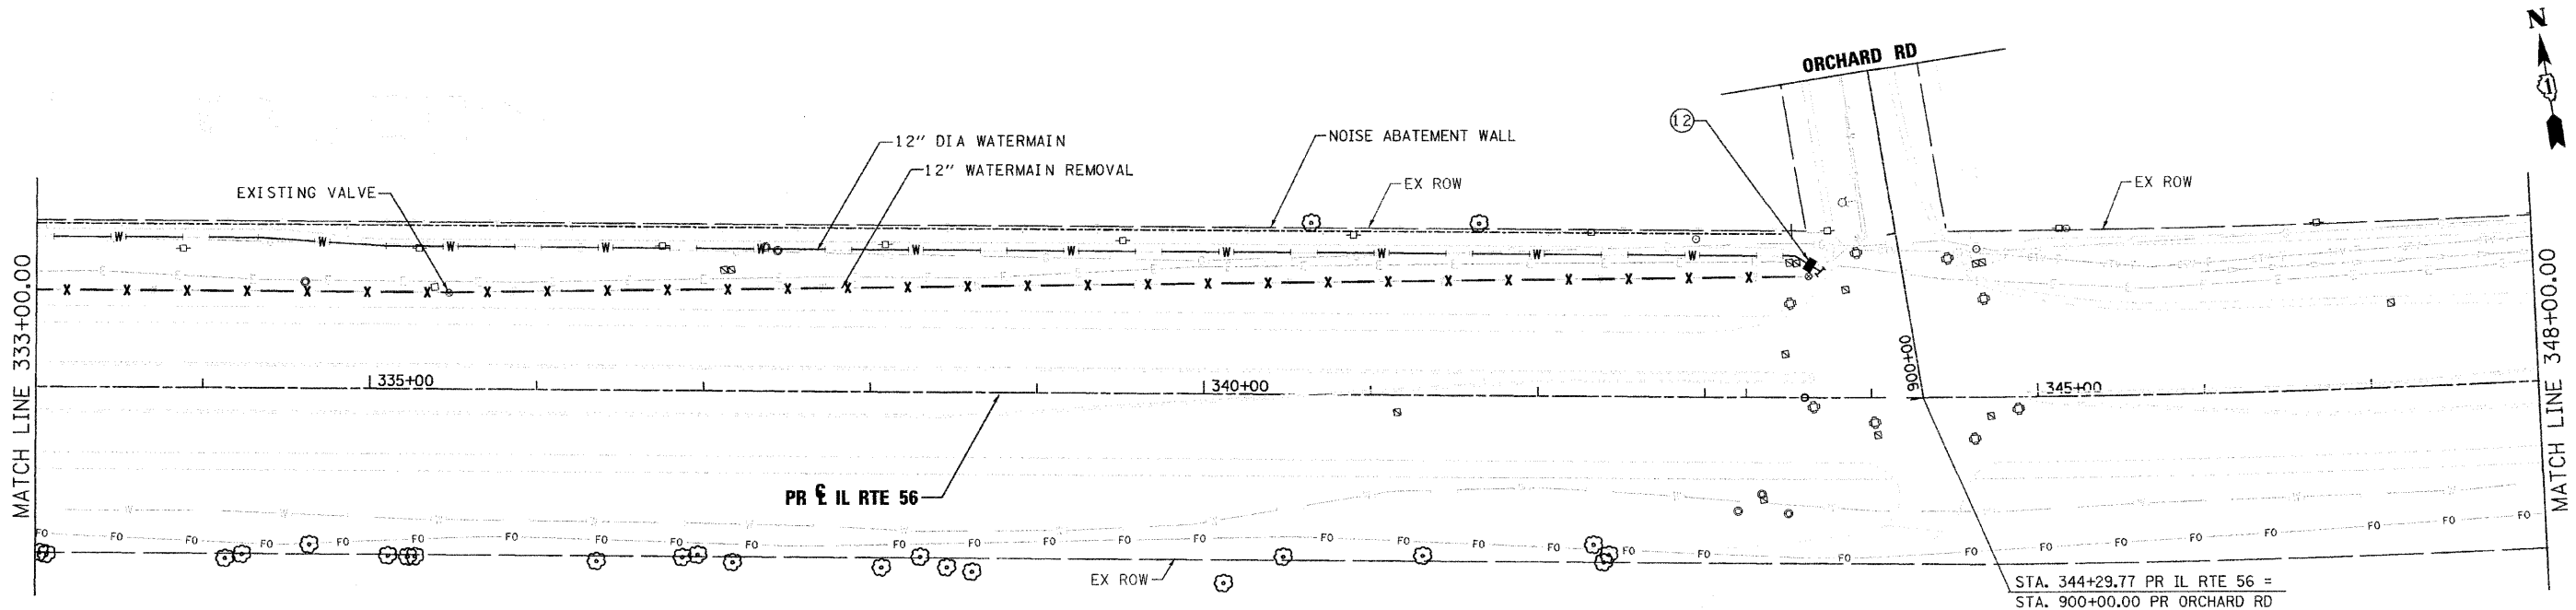

- ⑫ SET: 1-12"x12" TEE AT STA 343+70 (76.00' LT)
- SET: 1-45 DEGREE 12" ELBOW AT STA 343+54 (85.00' LT)
- SET: 1-12" MJ GATE VALVE WITH VALVE BOX AT STA 343+63 (80.00' LT)
- SET: 2" CORPORATION WITH SADDLE FOR CHLORINE ADDITION AND SAMPLE AT STA 343+25 (85.00' LT)

NOTE:
COORDINATE WITH LOCATION OF TRAFFIC CONTROL DEVICES

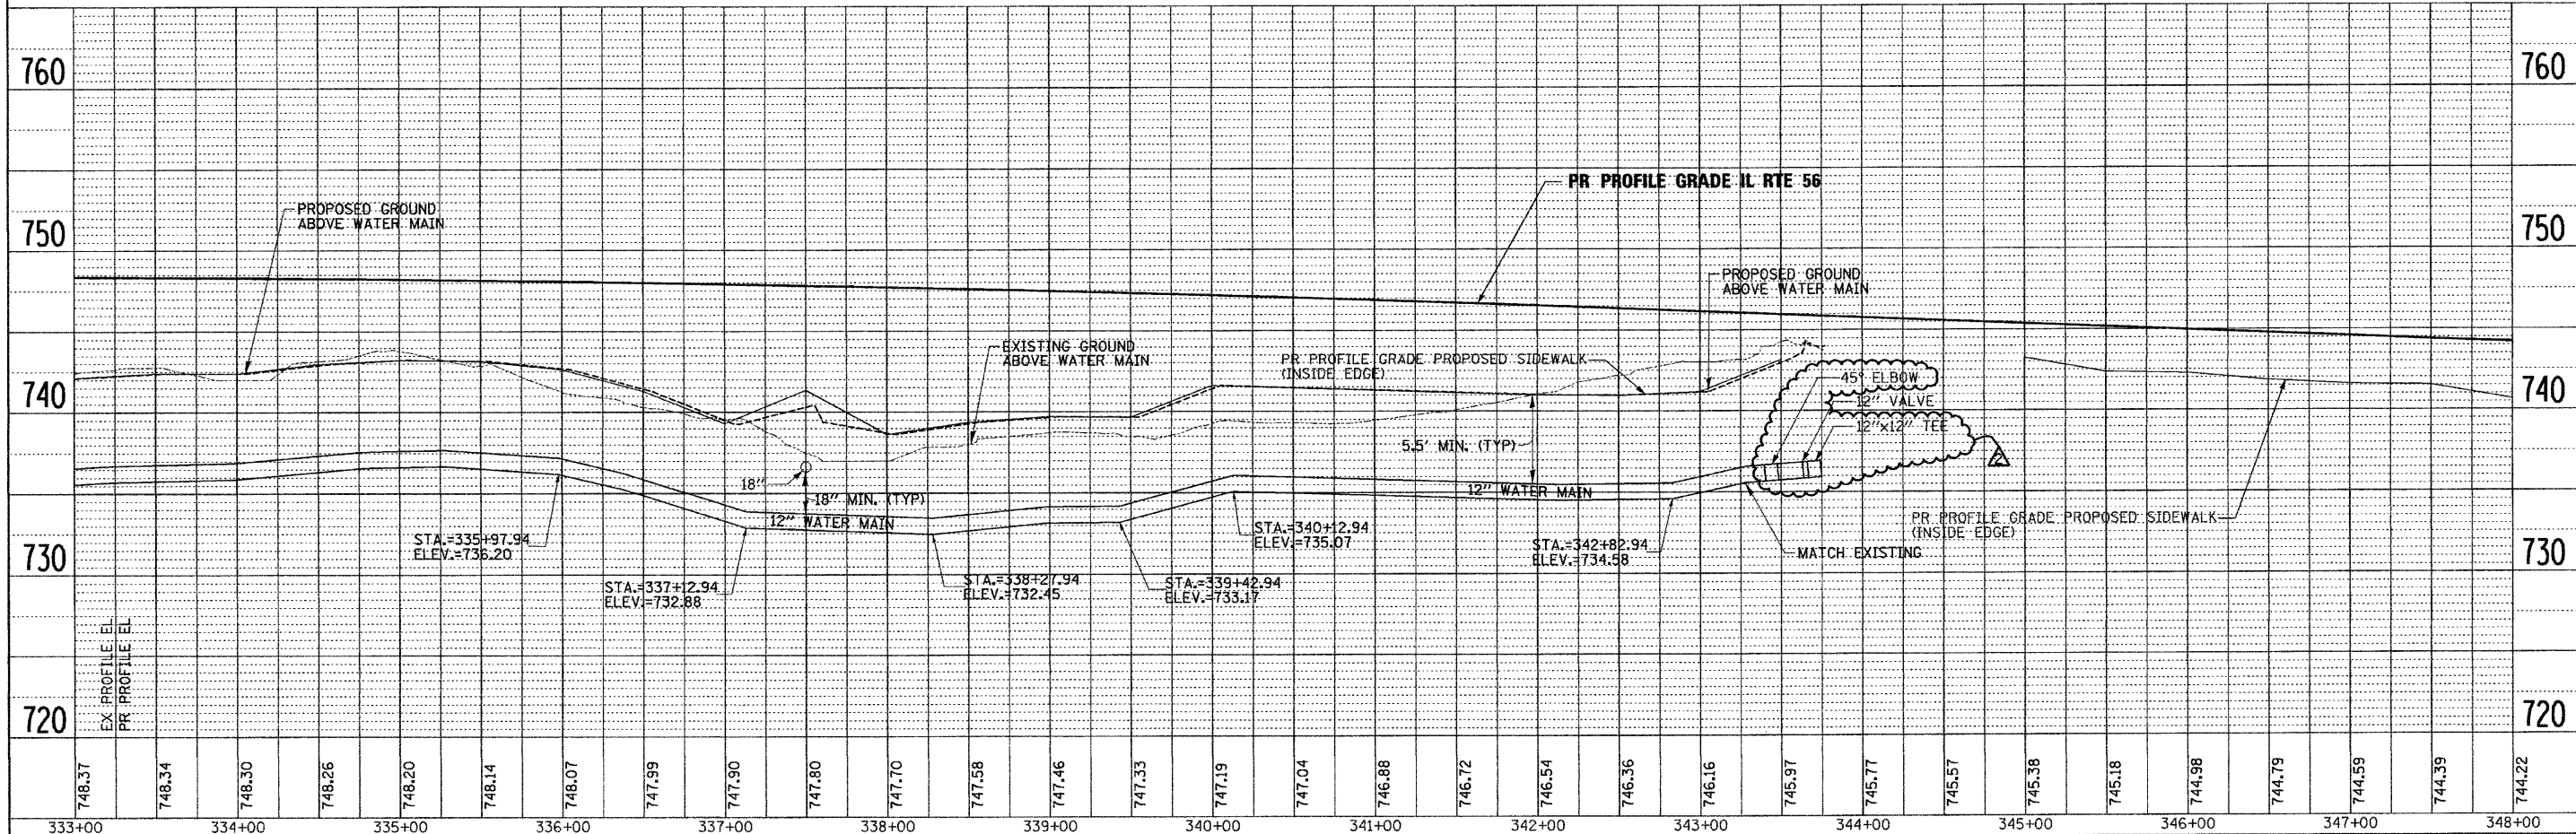

| | | | | | | | | | | | | |
|-----------------------|----------------|-----------------------------|--|---|---|--------------------------|----------------------------|------------------------|--------|---------------------------|---------------|--|
| FILE NAME = | DESIGNED - JMM | REVISED ADDENDUM A -1/10/11 | | STATE OF ILLINOIS DEPARTMENT OF TRANSPORTATION | WATERMAIN PLAN AND PROFILE IL RTE 56 | | F.A.P. RTE. 365 | SECTION (57 & 58)WRS-2 | COUNTY | TOTAL SHEETS 681 | SHEET NO. 291 | |
| USER NAME = tblank | DRAWN - TMB | REVISED - | | | SCALE: 1"=50' | SHEET NO. 7 OF 11 SHEETS | STA. 333+00 TO STA. 348+00 | CONTRACT NO. 62419 | | ILLINOIS FED. AID PROJECT | | |
| PLOT DATE = 1/10/2011 | CHECKED - RMT | REVISED - | | | | | | | | | | |
| | DATE - 12/6/10 | REVISED - | | | | | | | | | | |