


PLAN	SURVEYED	BY	DATE
	NOTE BOOK		
	NO. OF WAY CHECKED		
	PAID FILE NAME		


PROFILE	SURVEYED	BY	DATE
	GRADES CHECKED		
	NO. OF WAY CHECKED		
	STRUCTURE NOTATIONS CHECKED		

MATCH LINE STA. 115+00
(SEE SHEET NO. 20)


MATCH LINE STA. 118+75
(SEE SHEET NO. 18)

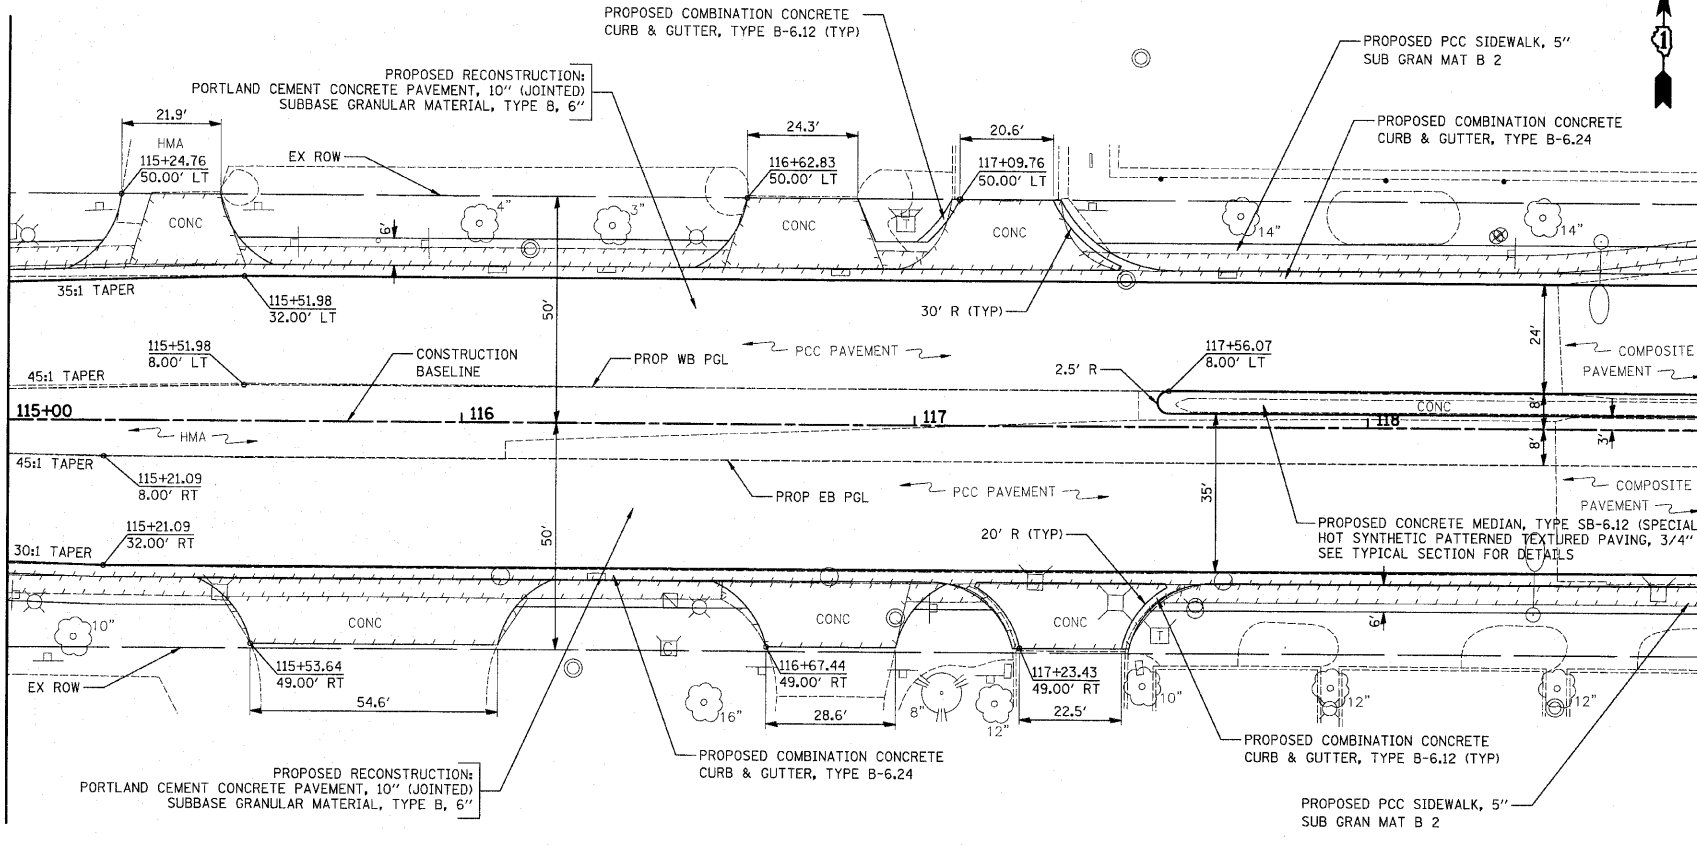

- NOTES:
1. ALL DRIVEWAYS SHALL BE REPLACED WITH PCC DRIVEWAY PAVEMENT, 8 INCH, SPECIAL.
 2. REDUCE PROPOSED SIDEWALK WIDTH AT EXISTING LIGHT POLES WITH CONCRETE FOUNDATIONS, AS DIRECTED BY THE ENGINEER.

 

GREENLEAF AVENUE

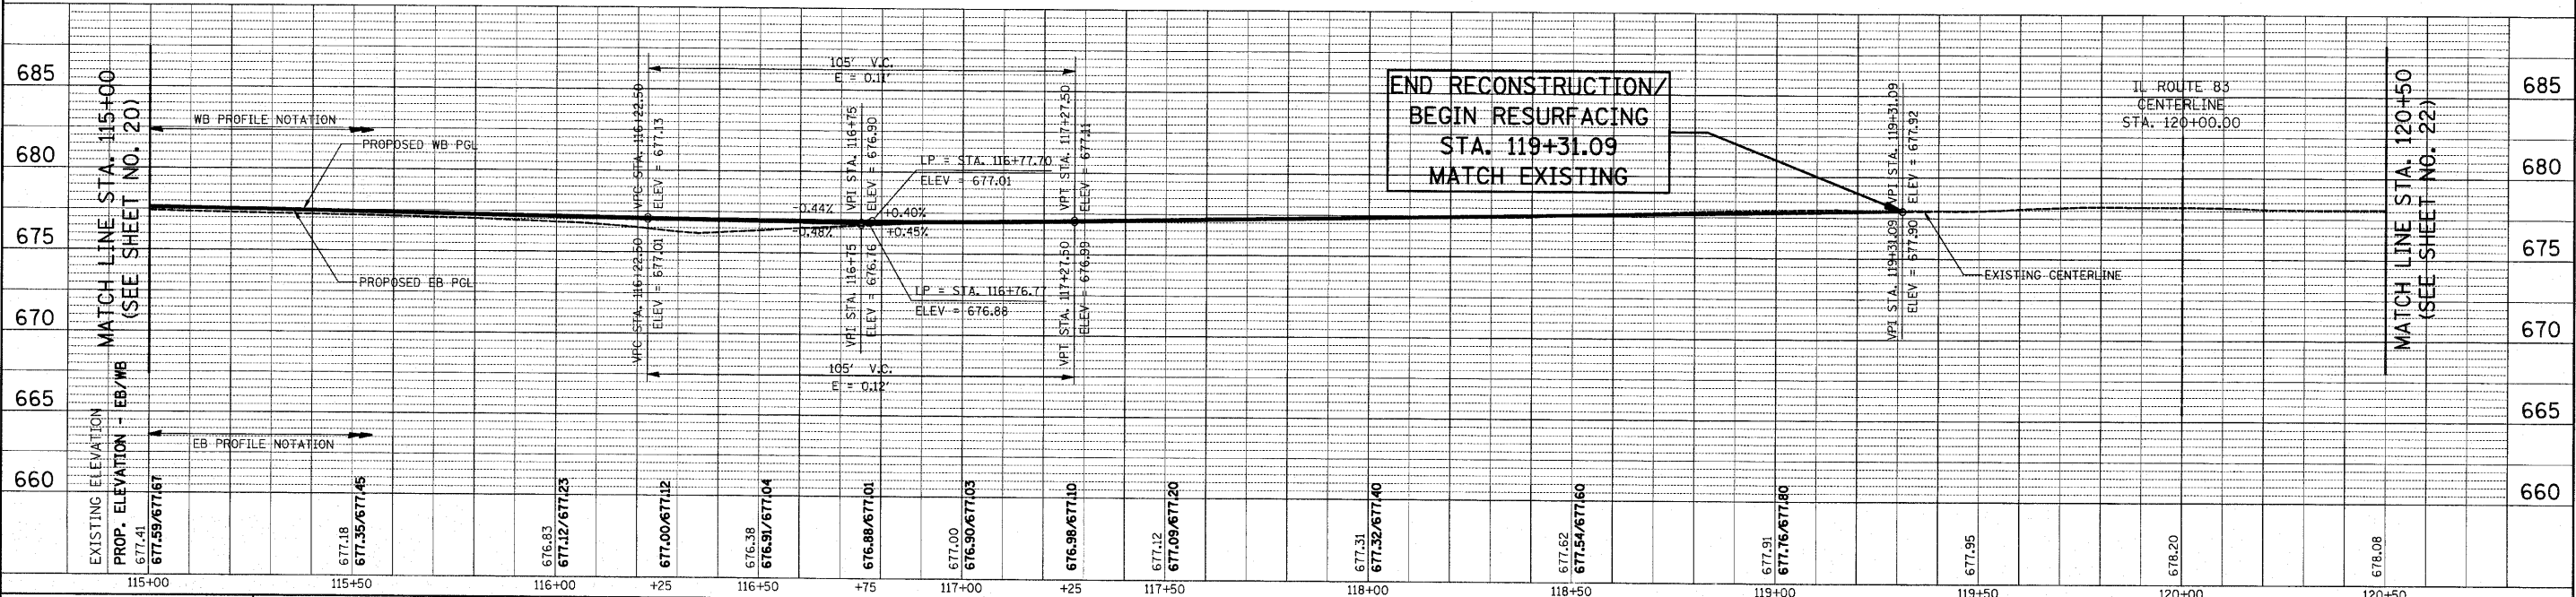

FILE NAME = ... \2362\oad\sheet\2362_P&P_5.dgn	USER NAME = d.jk	DESIGNED - BLG	REVISED -	STATE OF ILLINOIS DEPARTMENT OF TRANSPORTATION	IL ROUTE 83 (BUSSE ROAD) AND GREENLEAF AVENUE PLAN AND PROFILE	F.A.P. RTE. 344	SECTION 09-00056-00-CH	COUNTY COOK	TOTAL SHEETS 111	SHEET NO. 21	CONTRACT NO. 63527		
PLOT SCALE = 28.0000' / IN.	CHECKED - DJK	REVISIONS	REVISIONS			SCALE: 1" = 20'	SHEET NO. 5 OF 7 SHEETS	STA. 115+00.00 TO STA. 118+75.00	FED. ROAD DIST. NO. 1 ILLINOIS FED. AID PROJECT M-90036599				
PLOT DATE = 10/21/2019	DATE = 10-22-10	REVISIONS	REVISIONS										