


DATE	
BY	
SURVEYED	
ALIGNED	
CHECKED	
RT. OF WAY	
CHECKED	
NO. OF	
NOTE BOOK	
NO.	
ADD FILE NAME	

DATE	
BY	
SURVEYED	
GRADES	
CHECKED	
B.M. NOTED	
STRUCTURE	
NOTATIONS	
CHKD	
NO.	

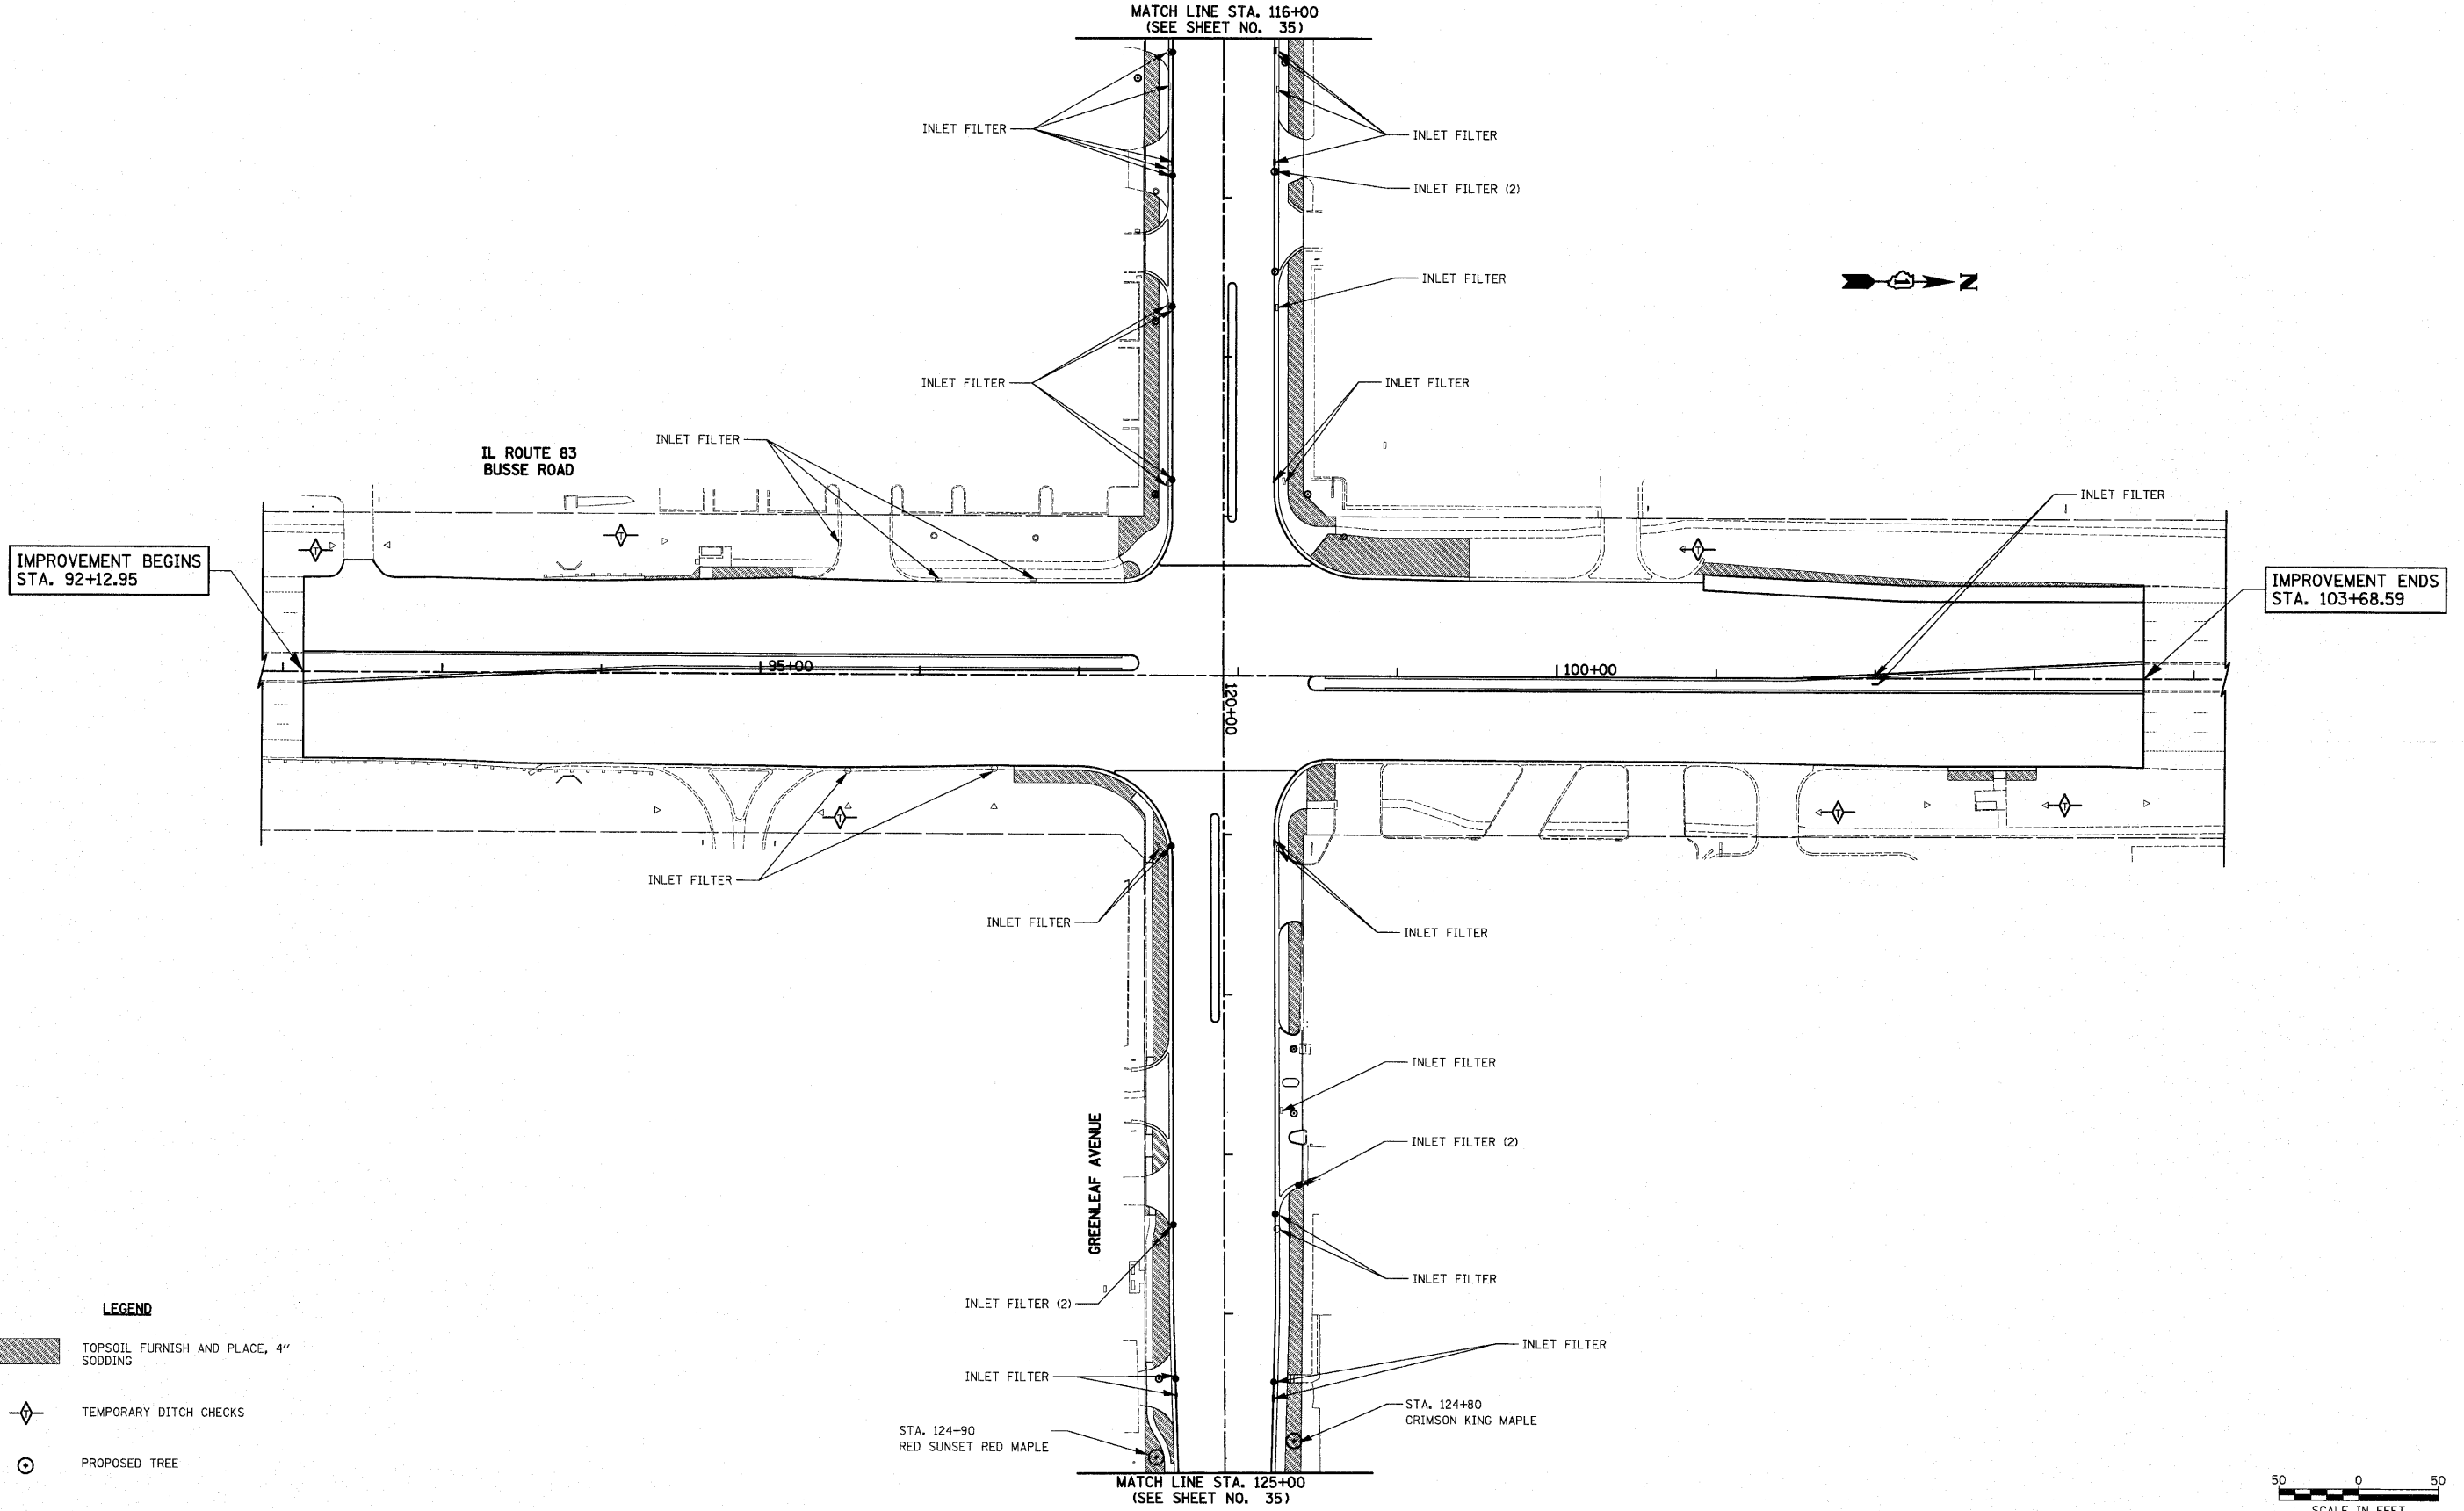

IMPROVEMENT BEGINS
STA. 92+12.95

IMPROVEMENT ENDS
STA. 103+68.59

- LEGEND**
- TOPSOIL FURNISH AND PLACE, 4" SODDING
 - TEMPORARY DITCH CHECKS
 - PROPOSED TREE

FILE NAME = ...2362\ced\sheet\2362_EC_01.dgn	USER NAME = djk	DESIGNED - BLG	REVISED -	STATE OF ILLINOIS DEPARTMENT OF TRANSPORTATION	IL ROUTE 83 (BUSSE ROAD) AND GREENLEAF AVENUE EROSION CONTROL AND LANDSCAPING	F.A.P. RTE. 344	SECTION 09-00056-00-CH	COUNTY COOK	TOTAL SHEETS 111	SHEET NO. 34
PLOT SCALE = 50,0000' / IN.	CHECKED - DJK	DRAWN - BLG	REVISED -			CONTRACT NO. 63527				
PLOT DATE = 10/21/2010	DATE - 10-22-10	REVISOR -	REVISOR -			SCALE: 1" = 50' SHEET NO. 1 OF 2 SHEETS				
						FED. ROAD DIST. NO. 1 ILLINOIS FED. AID PROJECT M-9003(659)				