
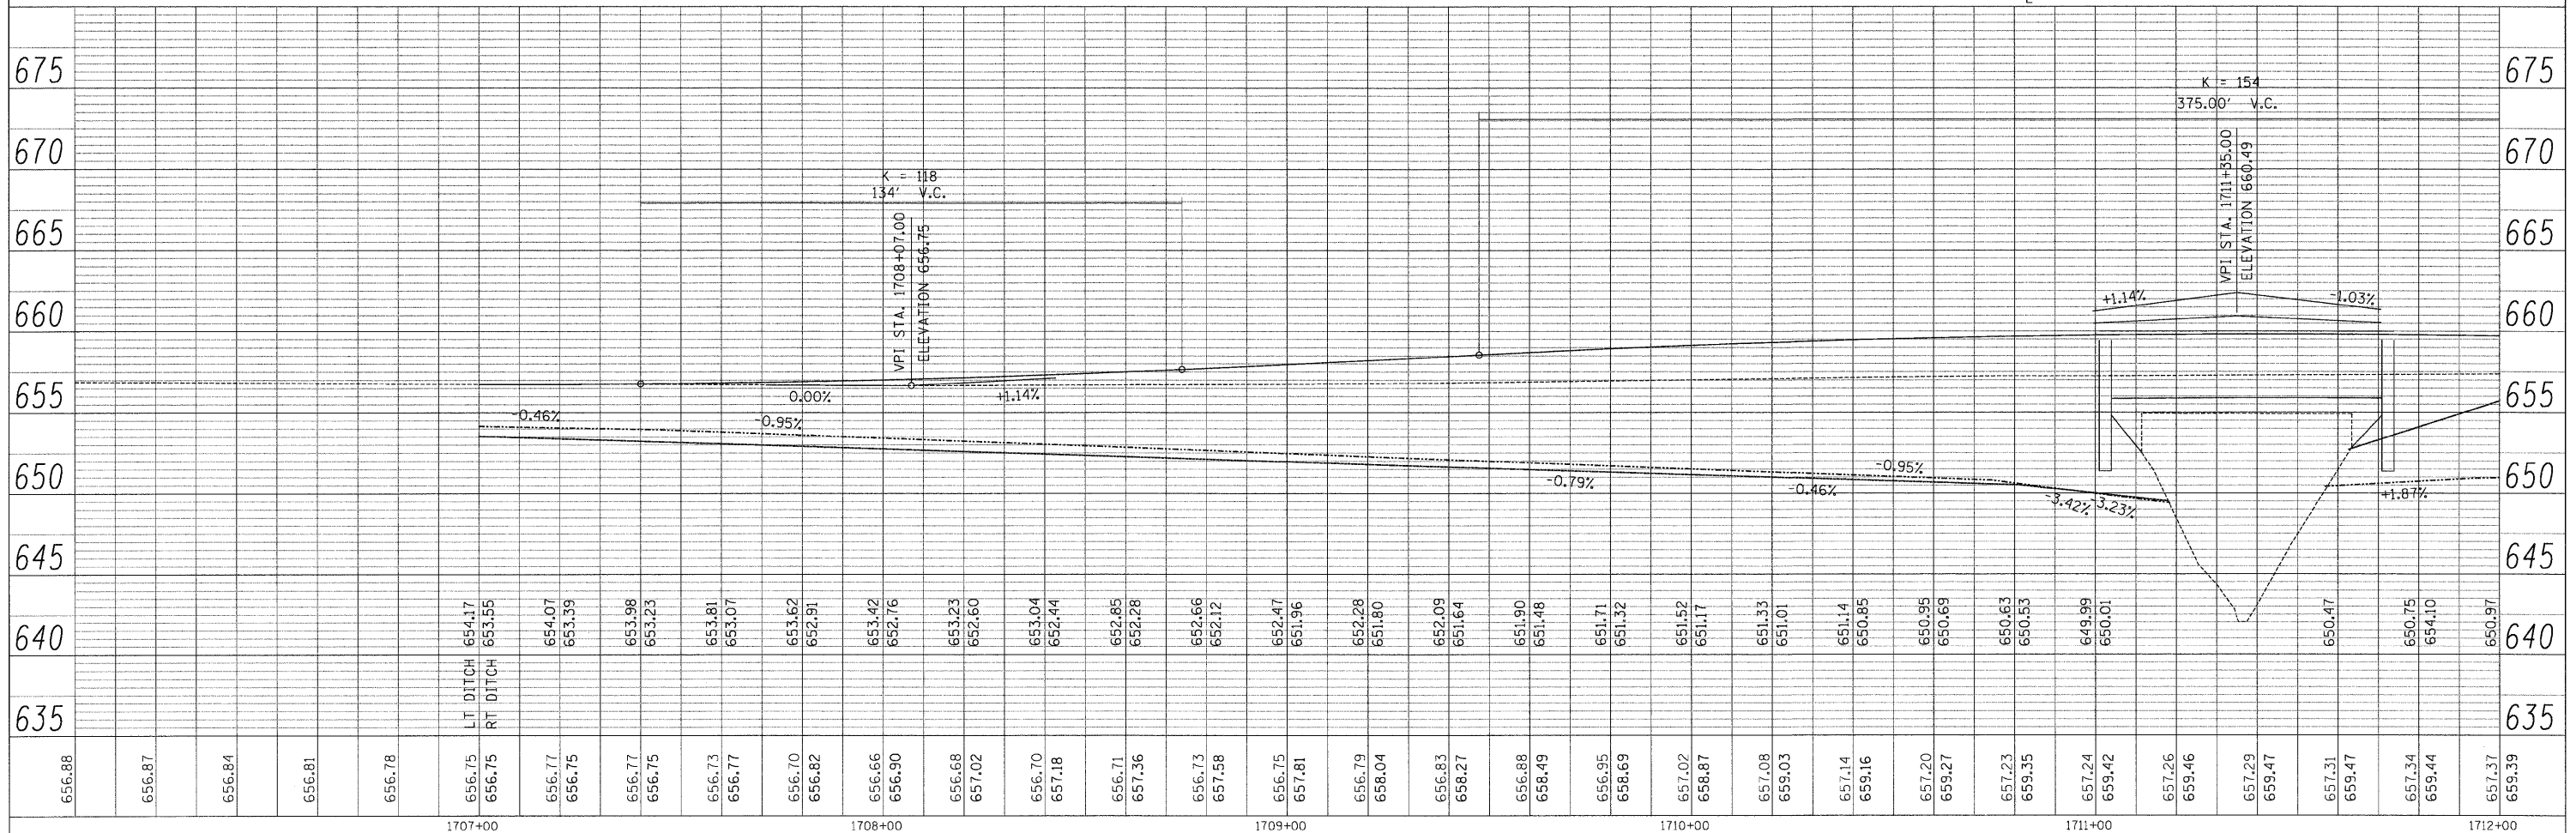


PLAN	SURVEYED	BY	DATE
	NOTE BOOK		
	ALIGNED		
	RT. OF WAY CHECKED		
	CADD FILE NAME		
	NO.		

PROFILE	SURVEYED	BY	DATE
	NOTED		
	CHECKED		
	BM NOTED		
	STRUCTURE NOTATIONS CHECKED		
	NO.		

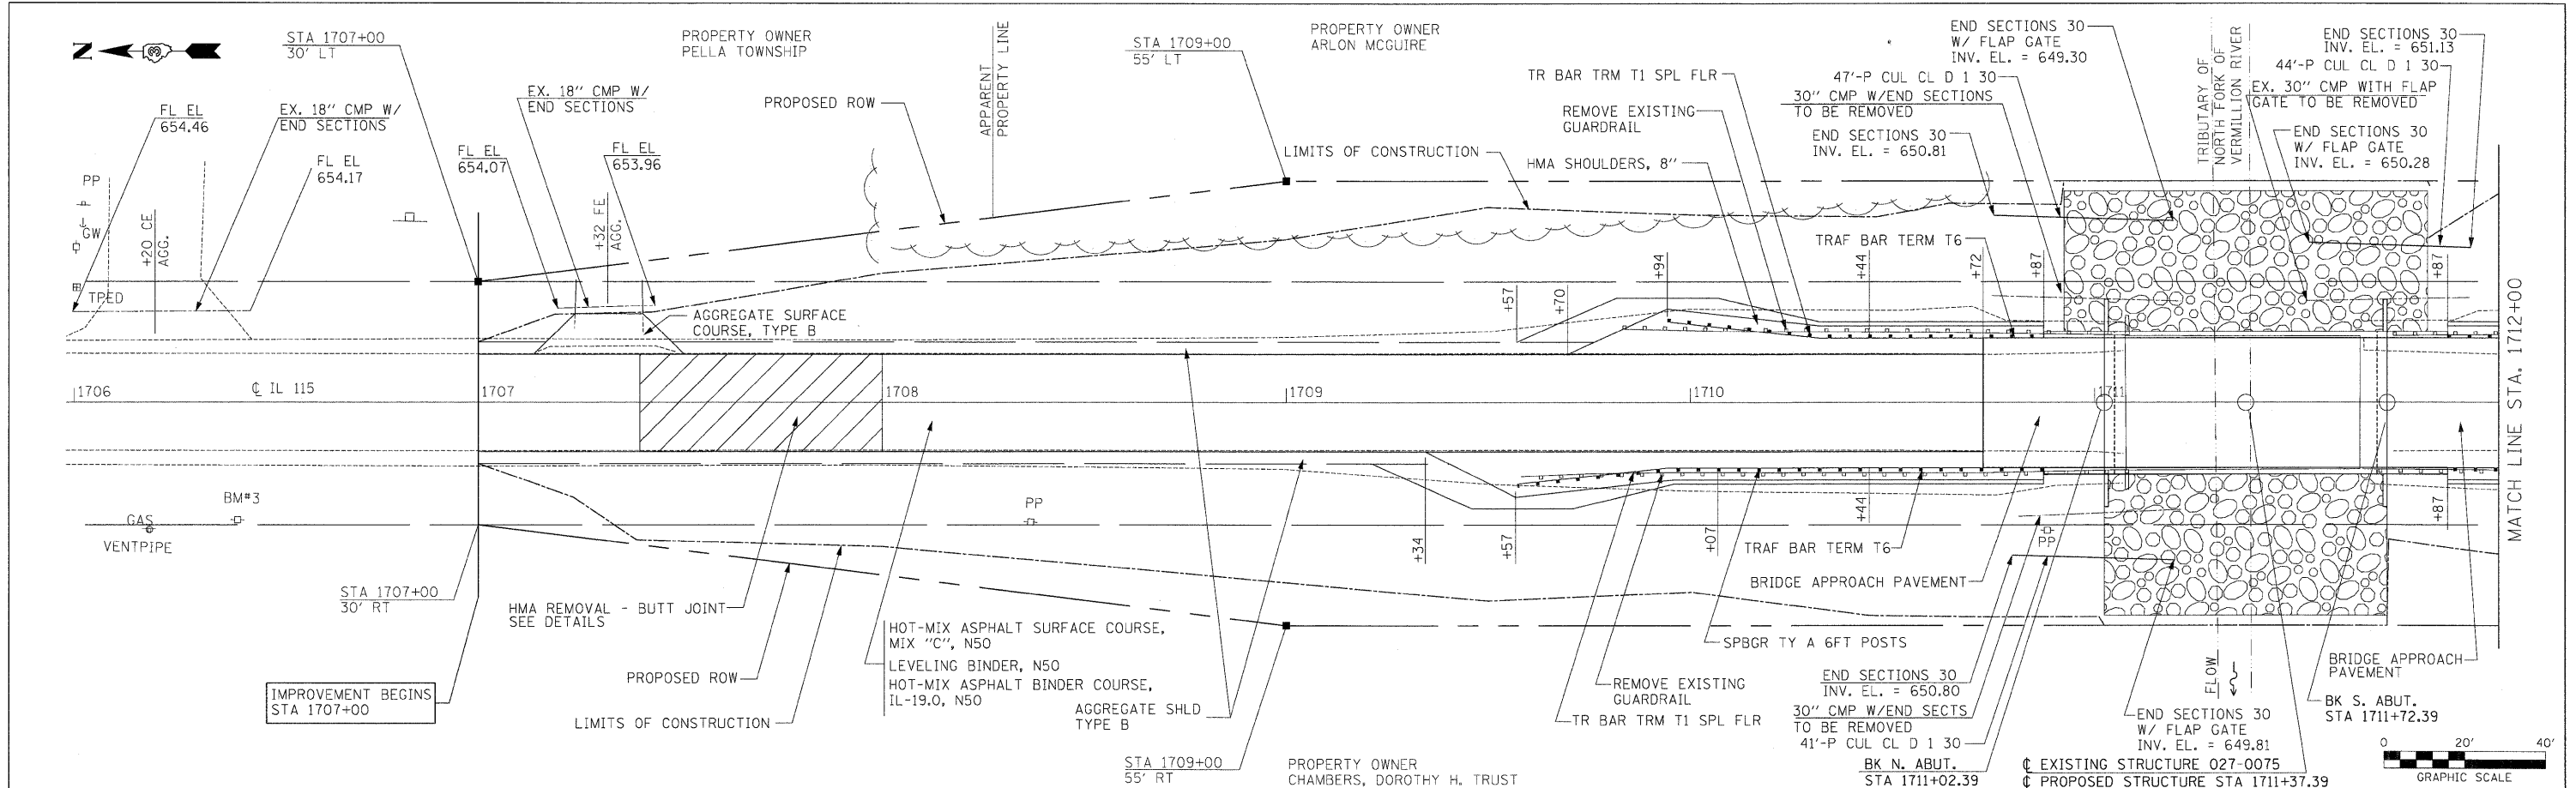

FILE NAME =	USER NAME = SAW	DESIGNED RAC	REVISED -	STATE OF ILLINOIS DEPARTMENT OF TRANSPORTATION	Zroka Engineering, P.C. 4216 North Hermitage Chicago, IL 60613	PLAN AND PROFILE	F.A. RTE.	SECTION	COUNTY	TOTAL SHEETS	SHEET NO.	
...:\civ\10366916-SHT-P&P.dgn		DRAWN RAC	REVISED -				796	(106) BR-3	FORD	48	7	
PLOT SCALE = 20.0000' / IN.		CHECKED DAZ	REVISED -				CONTRACT NO. 66916					
PLOT DATE = 10/6/2010		DATE 10-08-10	REVISED -				FED. ROAD DIST. NO. ILLINOIS FED. AID PROJECT					