


LEGEND

	STONE RIPRAP, CLASS A4
	TEMPORARY DITCH CHECKS
	PERIMETER EROSION BARRIER
	HEAVY DUTY EROSION CONTROL BLANKET
	INLET AND PIPE PROTECTION

SECTION 8, T11N, R2W OF THE 4TH PM

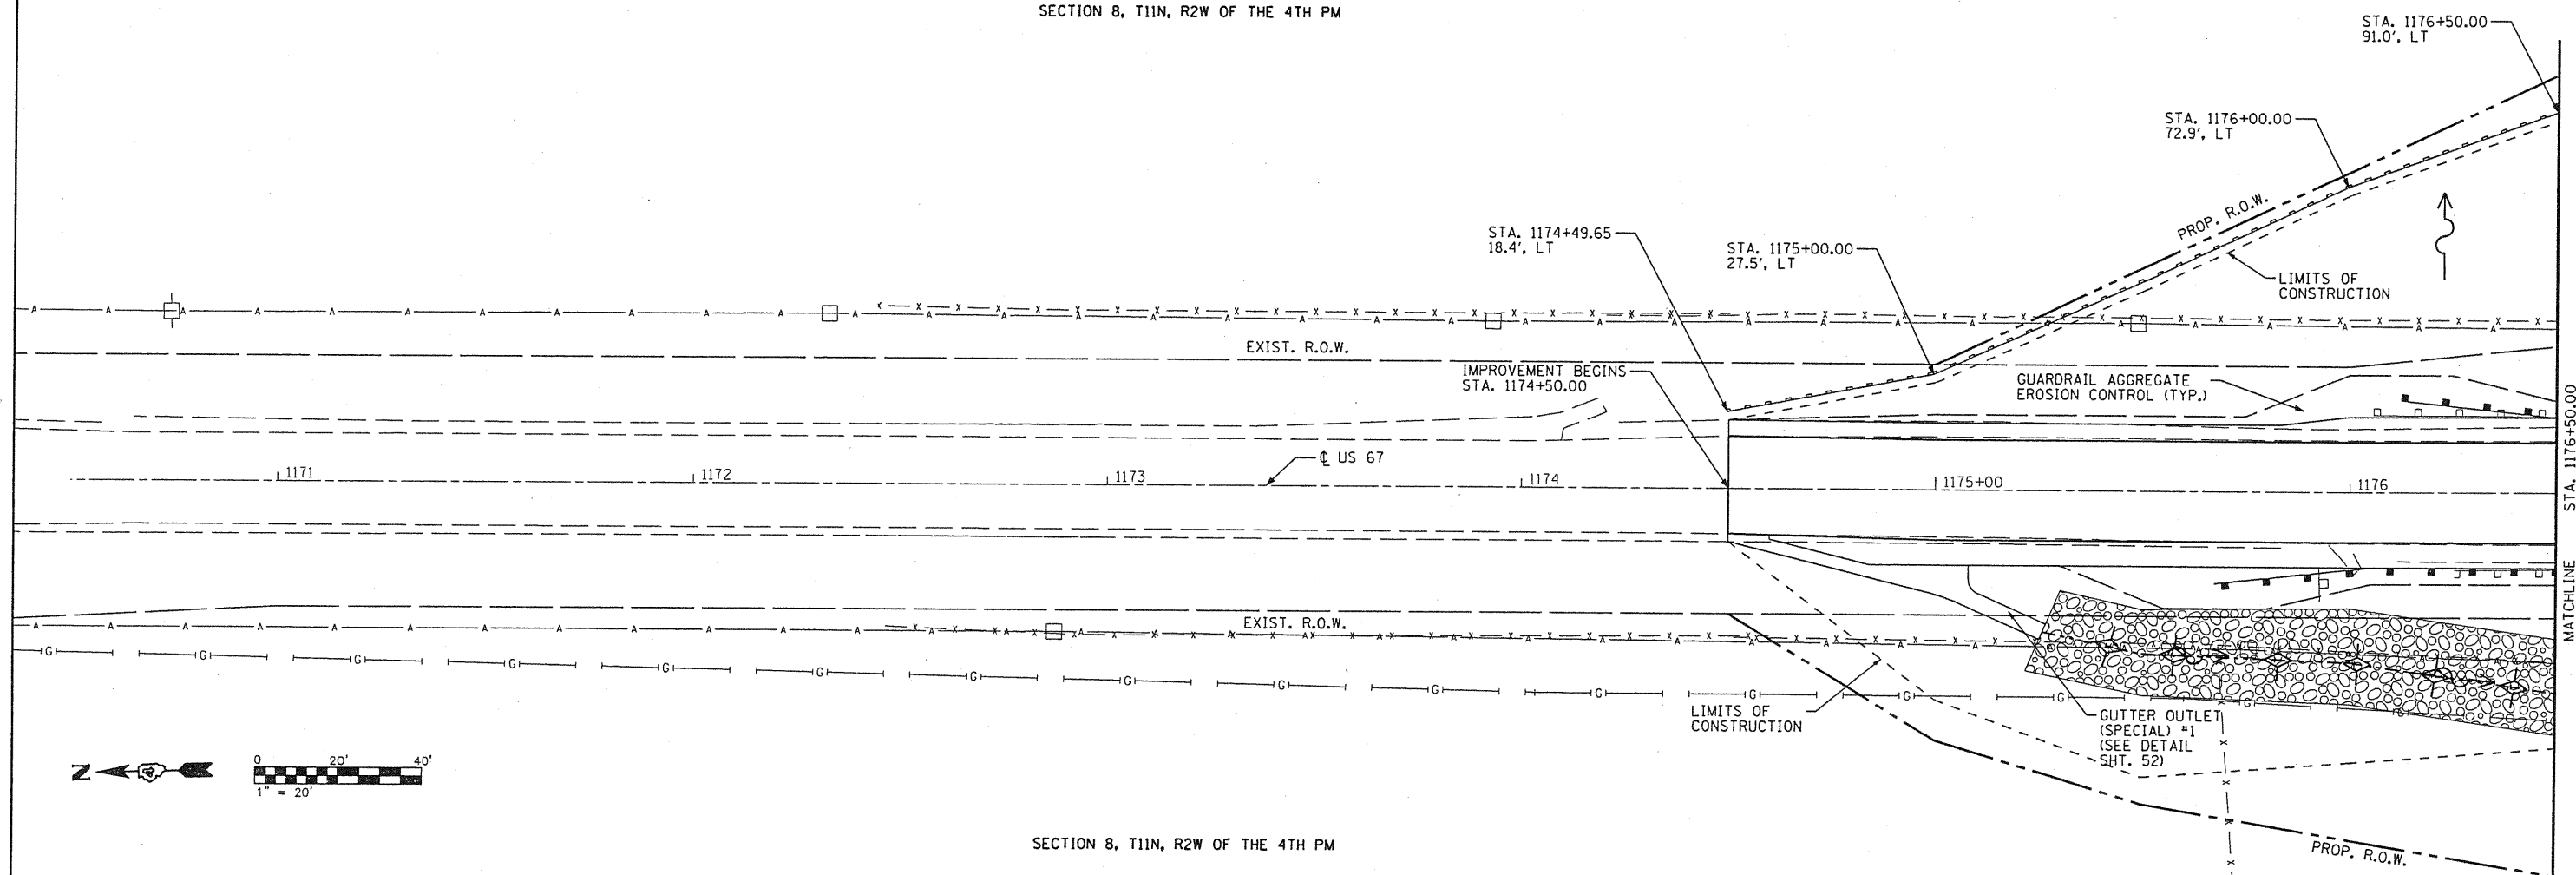

SECTION 8, T11N, R2W OF THE 4TH PM

FILE NAME =	USER NAME = rmbrodie	DESIGNED RMB	REVISED -	STATE OF ILLINOIS DEPARTMENT OF TRANSPORTATION	US 67 OVER CEDAR CREEK EROSION CONTROL PLAN	F.A.P. R.T.E.	SECTION	COUNTY	TOTAL SHEETS	SHEET NO.
S:\237\2008\23700002\US67CedarCreek\CD\CD\CADD Sheets\0468661-sh1-eros1.dgn	DRAWN BAB	REVISED -	310			(28B)BR-1	WARREN	71	22	CONTRACT NO. 68661
PLOT SCALE = 40.0000 ' / IN.	CHECKED RJA	REVISED -								
PLOT DATE = 10/23/2010	DATE 09-27-2010	REVISED -	SCALE:			SHEET NO.	OF	SHEETS	STA. 1170+50.00 TO STA. 1176+50.00	ILLINOIS FED. AID PROJECT