
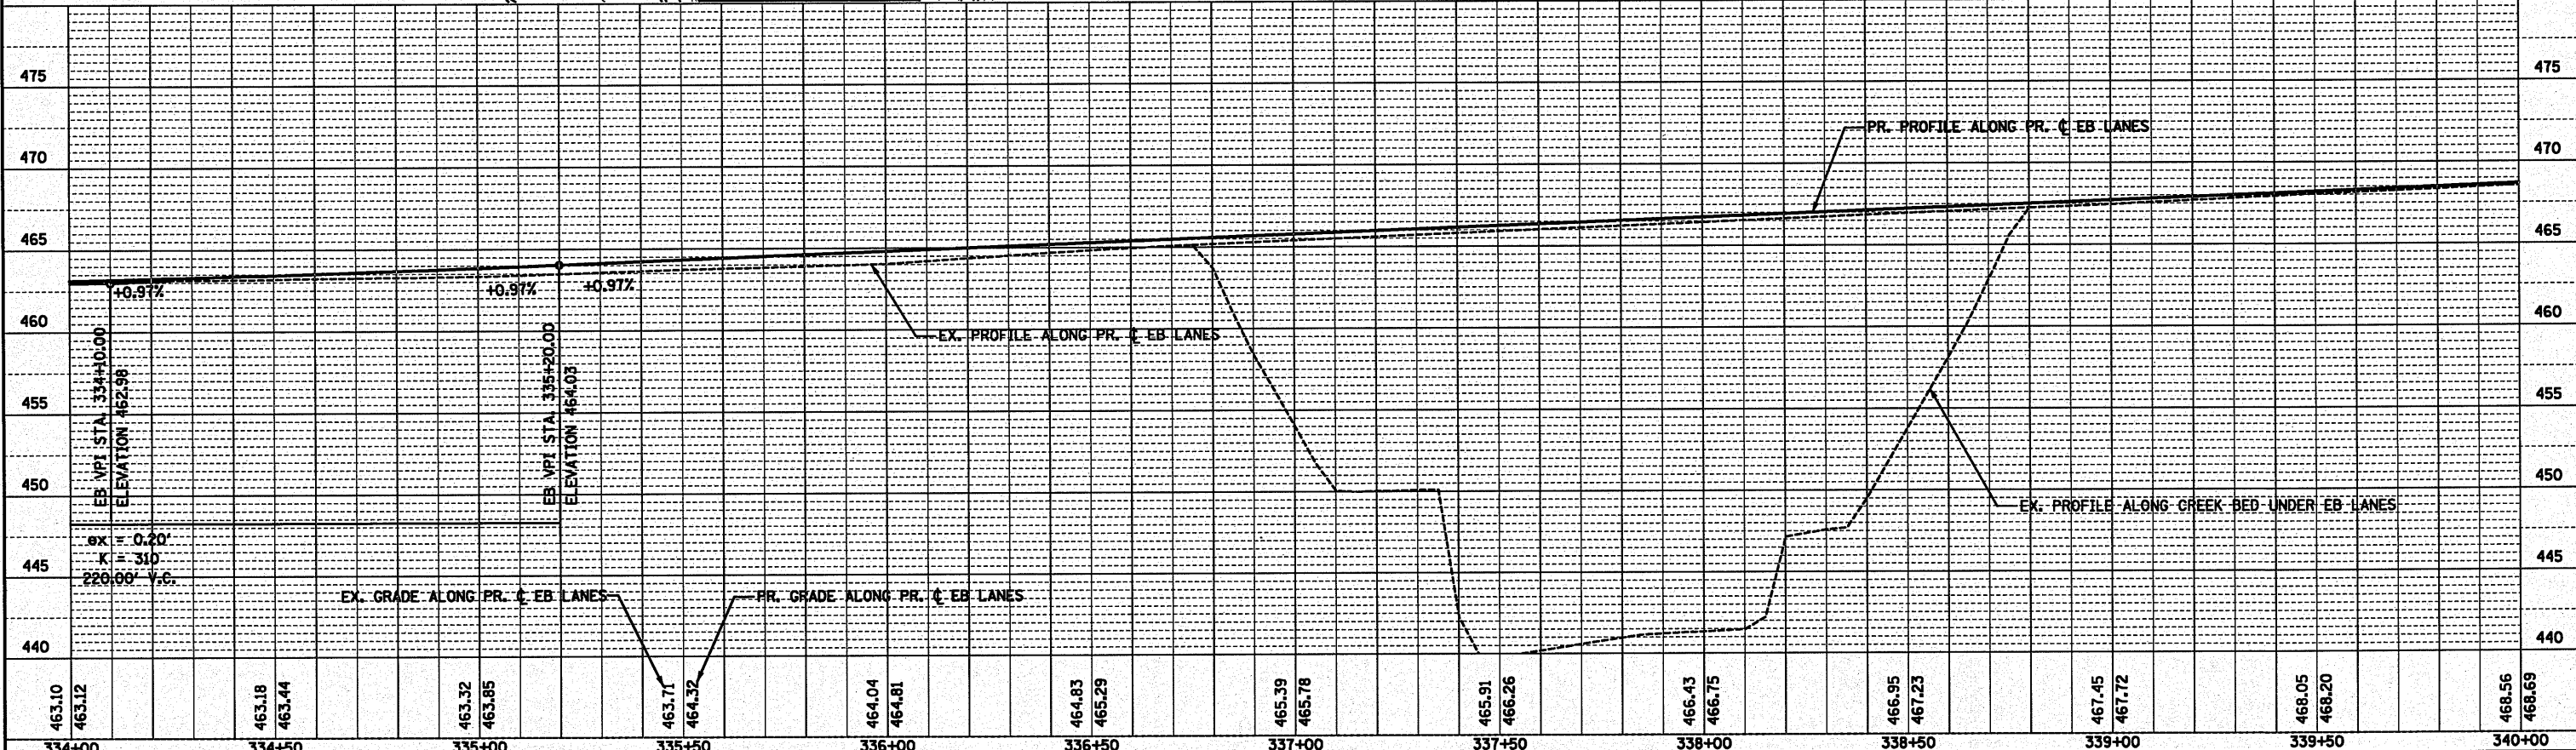


DATE	
BY	
STARTED	
COMPLETED	
REVISIONS	
NO. OF SHEETS	
NO. OF PAGES	
NO. OF FIGS.	
NO. OF PLANS	
NO. OF PROFILES	
NO. OF SECTIONS	
NO. OF DETAILS	
NO. OF NOTES	
NO. OF SCHEDULES	
NO. OF TABLES	
NO. OF FIGURES	
NO. OF DRAWINGS	
NO. OF DOCUMENTS	
NO. OF RECORDS	
NO. OF FILES	
NO. OF FOLDERS	
NO. OF DRIVES	
NO. OF PARTITIONS	
NO. OF WINDOWS	
NO. OF MENUS	
NO. OF TOOLS	
NO. OF DEVICES	
NO. OF SOFTWARES	
NO. OF HARDWARES	
NO. OF NETWORKS	
NO. OF SERVICES	
NO. OF PROVIDERS	
NO. OF CATEGORIES	
NO. OF SUBCATEGORIES	
NO. OF ITEMS	
NO. OF GROUPS	
NO. OF COLLECTIONS	
NO. OF SOURCES	
NO. OF TARGETS	
NO. OF ACTIONS	
NO. OF STATES	
NO. OF TRANSITIONS	
NO. OF EVENTS	
NO. OF ACTIONS	
NO. OF STATES	
NO. OF TRANSITIONS	
NO. OF EVENTS	

DATE	
BY	
STARTED	
COMPLETED	
REVISIONS	
NO. OF SHEETS	
NO. OF PAGES	
NO. OF FIGS.	
NO. OF PLANS	
NO. OF PROFILES	
NO. OF SECTIONS	
NO. OF DETAILS	
NO. OF NOTES	
NO. OF SCHEDULES	
NO. OF TABLES	
NO. OF FIGURES	
NO. OF DRAWINGS	
NO. OF DOCUMENTS	
NO. OF RECORDS	
NO. OF FILES	
NO. OF FOLDERS	
NO. OF DRIVES	
NO. OF PARTITIONS	
NO. OF WINDOWS	
NO. OF MENUS	
NO. OF TOOLS	
NO. OF DEVICES	
NO. OF SOFTWARES	
NO. OF HARDWARES	
NO. OF NETWORKS	
NO. OF SERVICES	
NO. OF PROVIDERS	
NO. OF CATEGORIES	
NO. OF SUBCATEGORIES	
NO. OF ITEMS	
NO. OF GROUPS	
NO. OF COLLECTIONS	
NO. OF SOURCES	
NO. OF TARGETS	
NO. OF ACTIONS	
NO. OF STATES	
NO. OF TRANSITIONS	
NO. OF EVENTS	
NO. OF ACTIONS	
NO. OF STATES	
NO. OF TRANSITIONS	
NO. OF EVENTS	

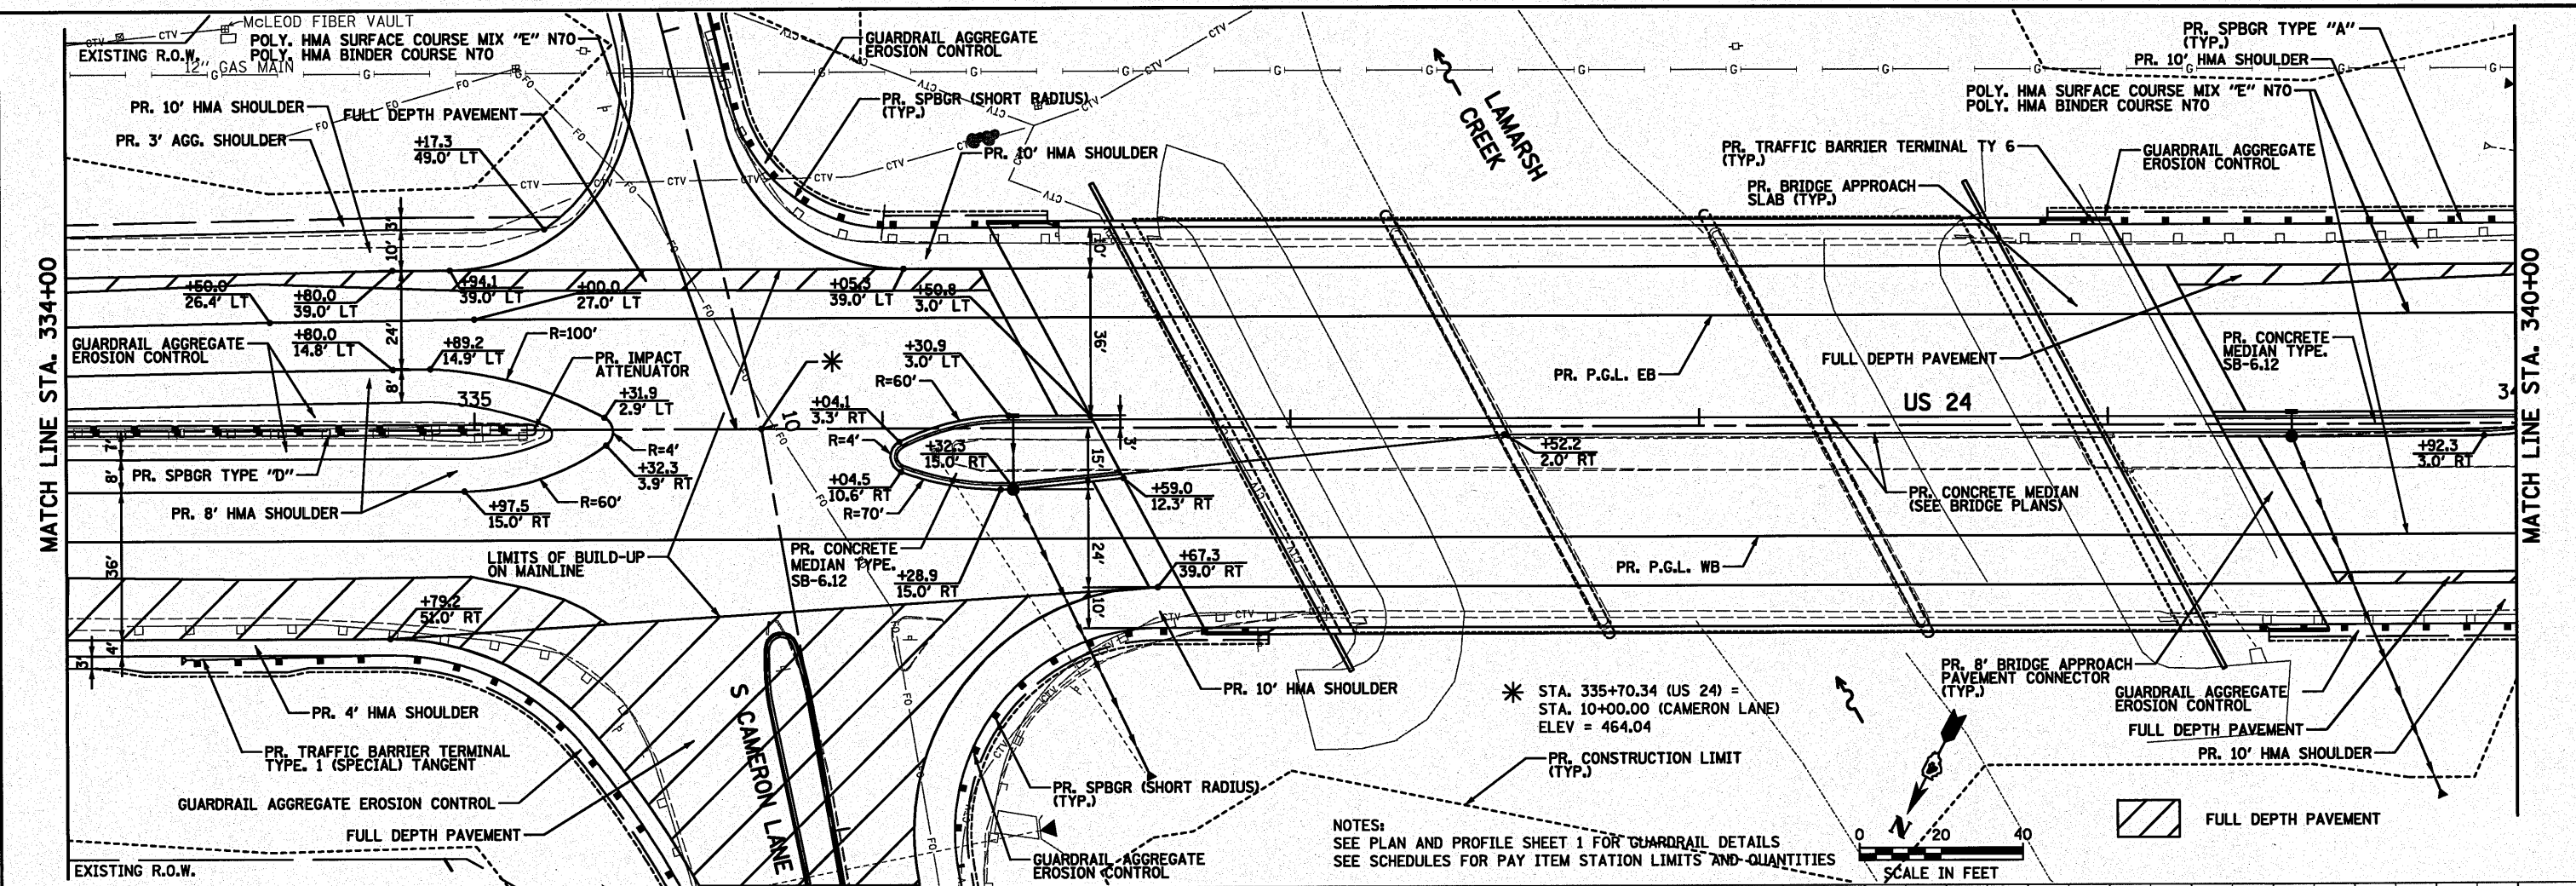

FILE NAME	USER NAME	DESIGNED ST	REVISED	STATE OF ILLINOIS DEPARTMENT OF TRANSPORTATION				F.A.P. RTE.	SECTION	COUNTY	TOTAL SHEETS	SHEET NO.			
#FILE#		DRAWN ST	REVISED	PROPOSED PLAN AND PROFILE US ROUTE 24 EB OVER LAMARSH CREEK				317	45BR-2	PEORIA	122	22			
		CHECKED F.M.L.	REVISED					SCALE: 1" = 20'	SHEET NO. 3 OF 6 SHEETS	STA. 334+00 TO STA. 340+00	FED. ROAD DIST. NO.	ILLINOIS FED. AID PROJECT	CONTRACT NO. 68719		
		DATE 10-15-2010	REVISED												