



DATE	
BY	
DESIGNED	
PLOTTED	
CHECKED	
NO. OF SETS CHECKED	
NOTE BOOK	
NO.	
FILE NAME	

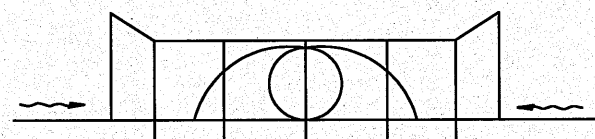


FRONT VIEW

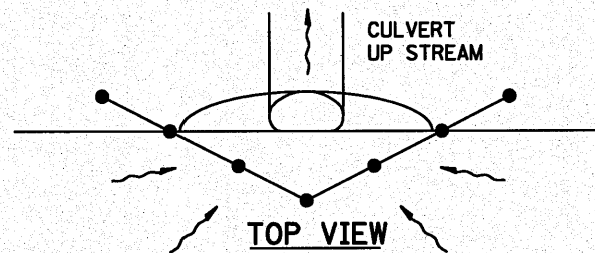


TOP VIEW

UPSTREAM PIPE CULVERT EROSION CONTROL


DATE	
BY	
DESIGNED	
PLOTTED	
CHECKED	
NO. OF SETS CHECKED	
NOTE BOOK	
NO.	
FILE NAME	

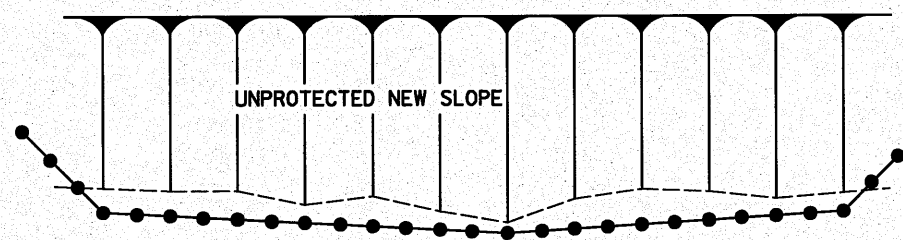


TOP VIEW

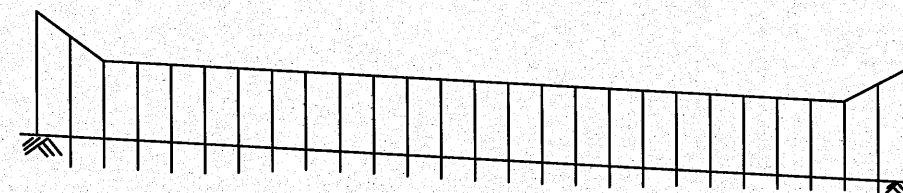


FRONT VIEW

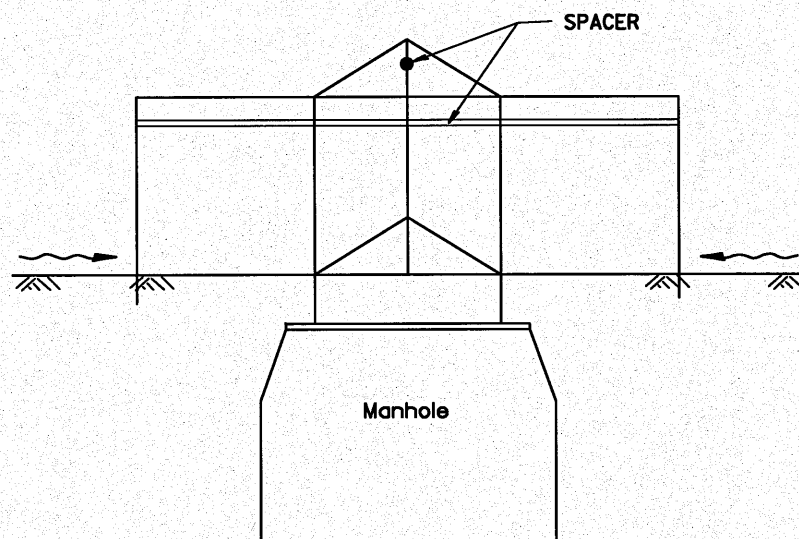

SIDE VIEW  
A-A

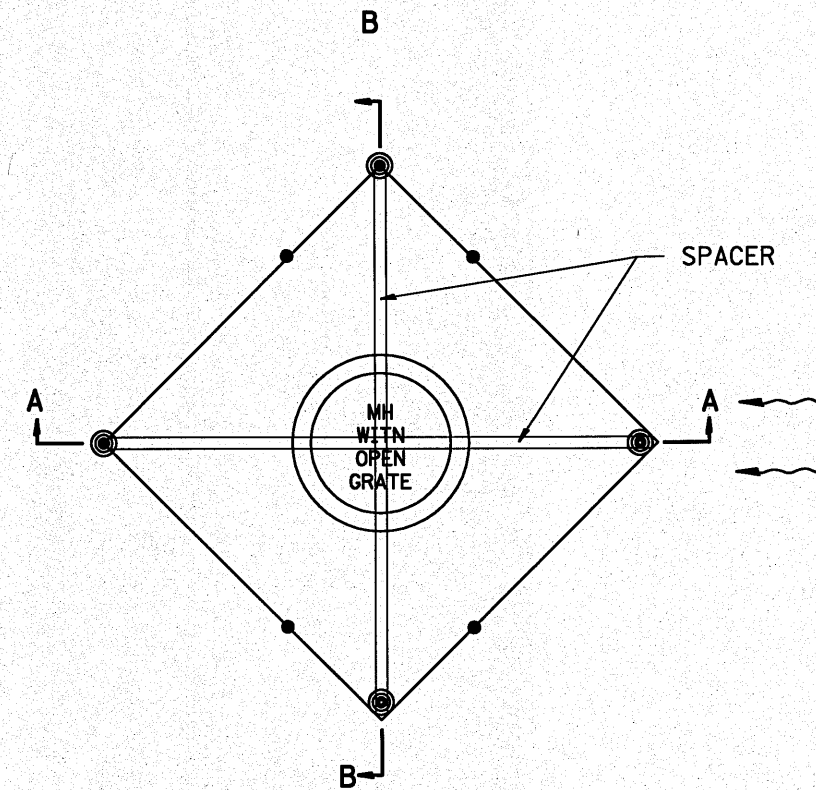

TOP VIEW

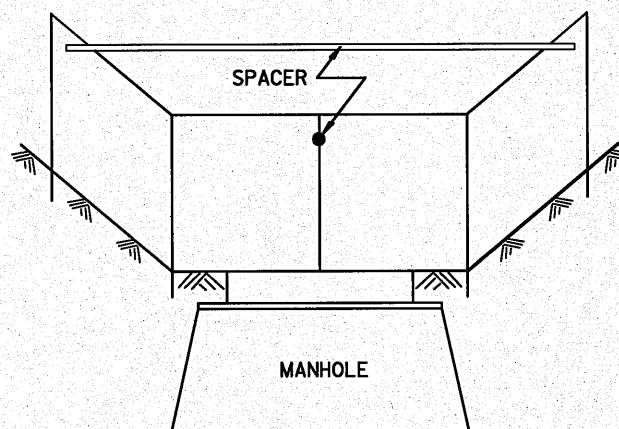

Front View  
B-B

EROSION CONTROL  
AT  
OPEN GRATE MAN HOLE

GENERAL NOTES:

1. This work shall be performed in accordance with Sections 280 & 1081, of the Standard Specifications.
2. Additional Timber or Metal Post shall be installed, as needed.

TYPICAL APPLICATION OF SILT FILTER FENCE

All dimensions are in inches (millimeters) unless otherwise noted.

FILE NAME =	USER NAME = #USER#	DESIGNED ST	REVISED -	STATE OF ILLINOIS DEPARTMENT OF TRANSPORTATION	DISTRICT 4 STANDARDS US-24 OVER LAMARSH CREEK			F.A.P. RTE.	SECTION	COUNTY	TOTAL SHEETS	SHEET NO.	
#FILE#	DRAWN ST	CHECKED FML	REVISED -		SCALE: N.T.S.	SHEET NO. 2 OF 19 SHEETS	STA.	TO STA.	317	45BR-2	PEORIA	122	89
	PLOT SCALE = #SCALE#	DATE 10-15-2010	REVISED -						280001			CONTRACT NO. 68719	
	PLOT DATE = #DATE#		REVISED -						FED. ROAD DIST. NO. [ILLINOIS] FED. AID PROJECT				