
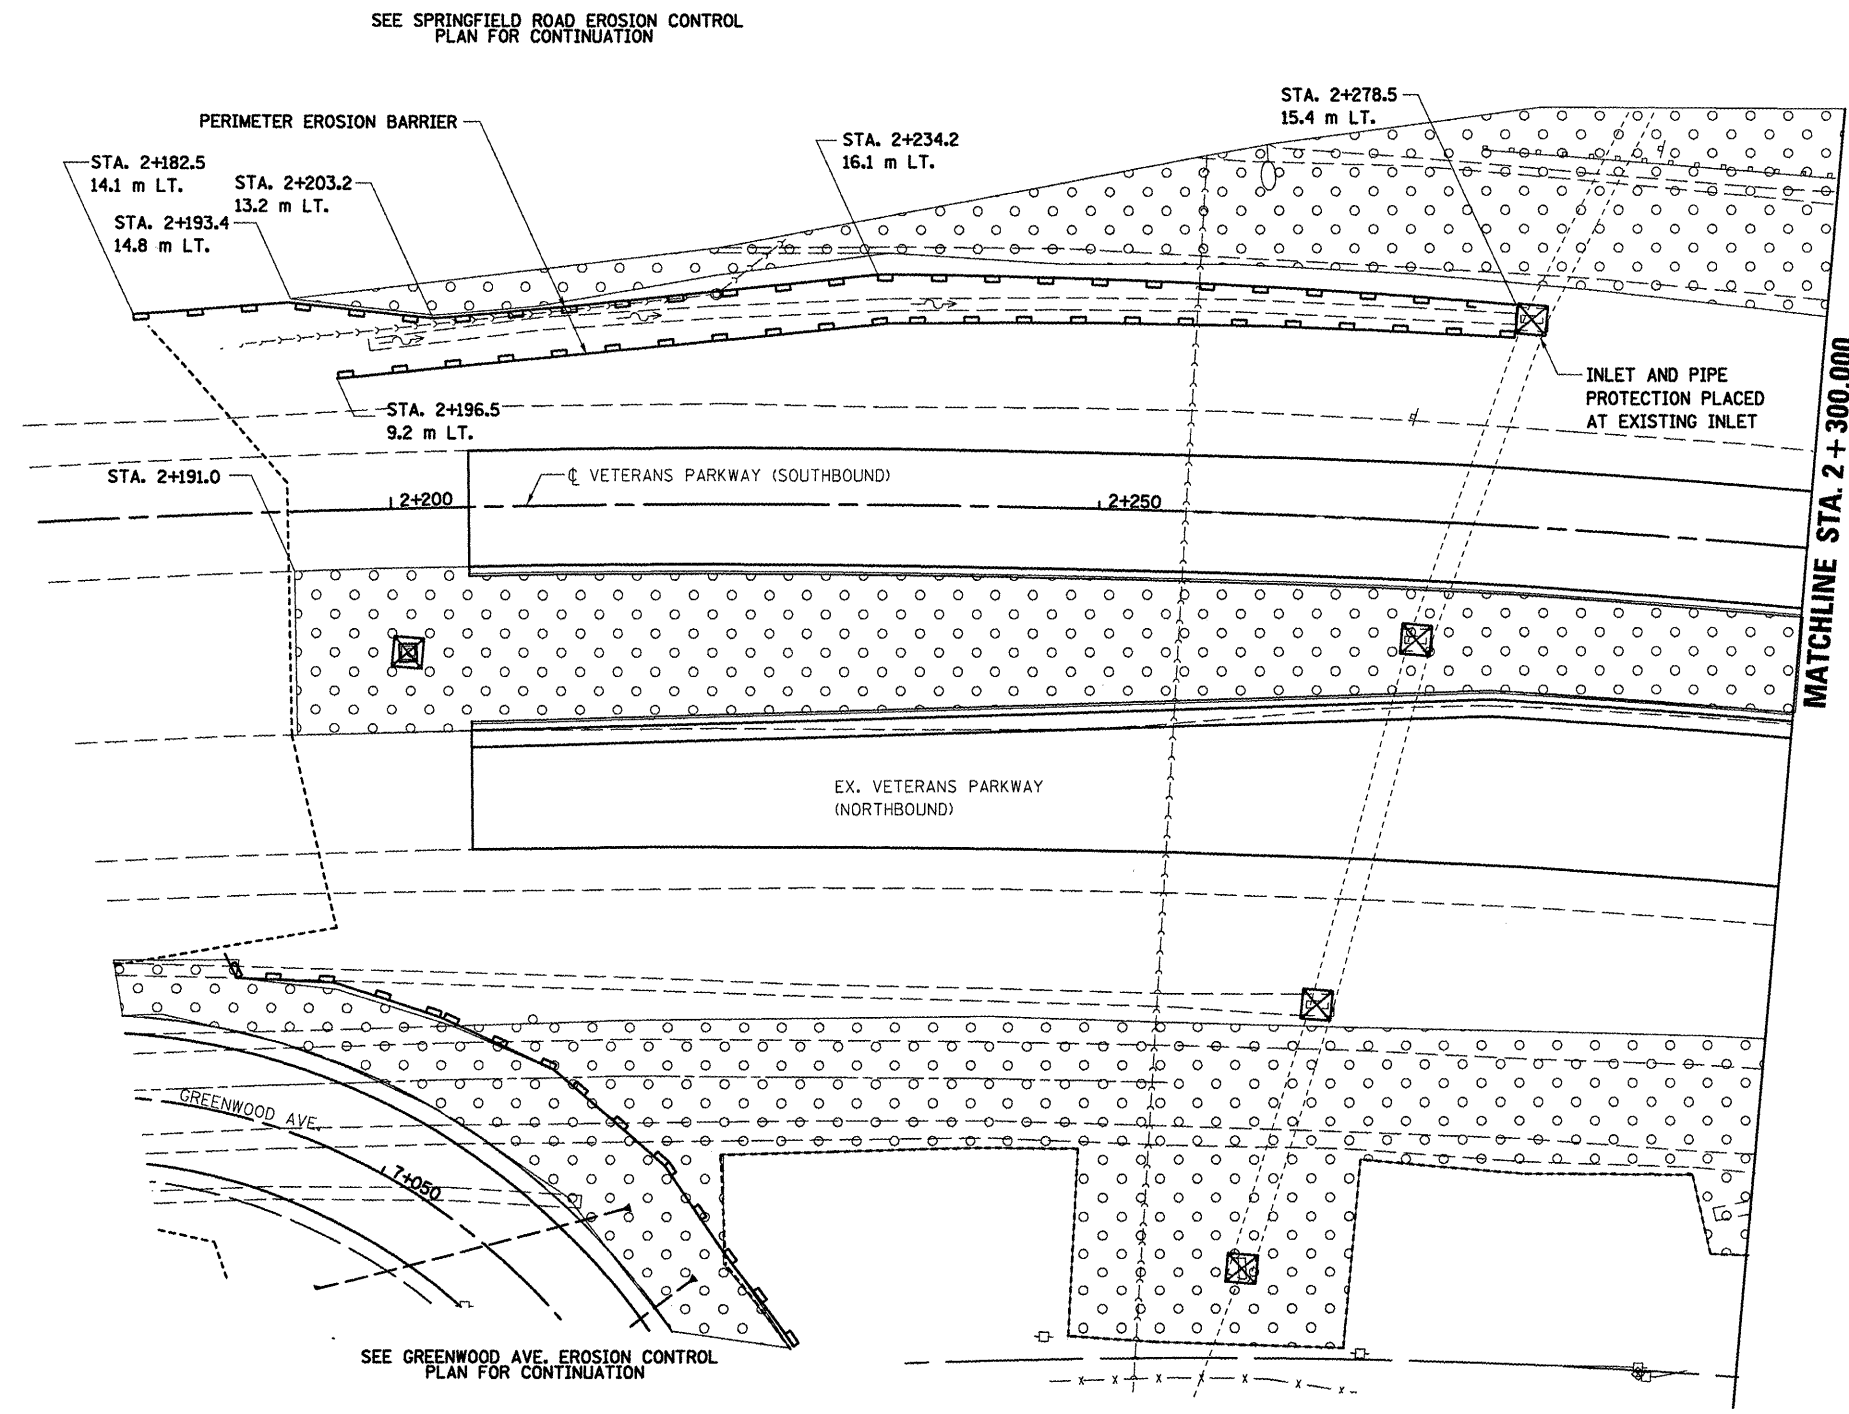


F.A.P. RTE.	SECTION	COUNTY	TOTAL SHEETS	SHEET NO.
704	(1)N & TS-1	MCLEAN	497	142
STA. 2+190.000		TO STA. 2+450.000		
FED. ROAD DIST. NO.		ILLINOIS FED. AID PROJECT		
CONTRACT NO. 70514				

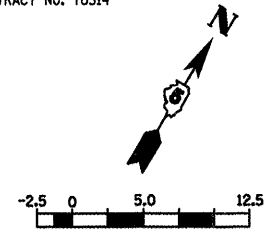

LEGEND

	PERIMETER EROSION BARRIER
	INLET AND PIPE PROTECTION
	SEEDING, CLASS 2A WITH MULCH METHOD 2
	EROSION CONTROL BLANKET

PLOT DATE = 8/18/2008
 FILE NAME = c:\pwworkspace\pwworkspace\1214546\erocnvetm18.dwg
 PLOT SCALE = 1:2500 m / in.
 USER NAME = erocnvetm18

REVISIONS		ILLINOIS DEPARTMENT OF TRANSPORTATION
NAME	DATE	
		<p style="text-align: center;">EROSION CONTROL VETERANS PARKWAY</p> <p style="text-align: right;">DRAWN BY SAM CHECKED BY PMH</p> <p>DATE 05-27-09</p>

VETERANS PARKWAY, EROSION CONTROL, STA. 2+190.000 TO STA. 2+300.000