
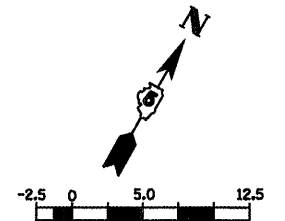


F.A.P. RTE.	SECTION	COUNTY	TOTAL SHEETS	SHEET NO.
704	(1)N & TS-1	MCLEAN	497	143
STA. 2+300.000 TO STA. 2+450.000				
FED. ROAD DIST. NO.		ILLINOIS FED. AID PROJECT		
CONTRACT NO. 70514				

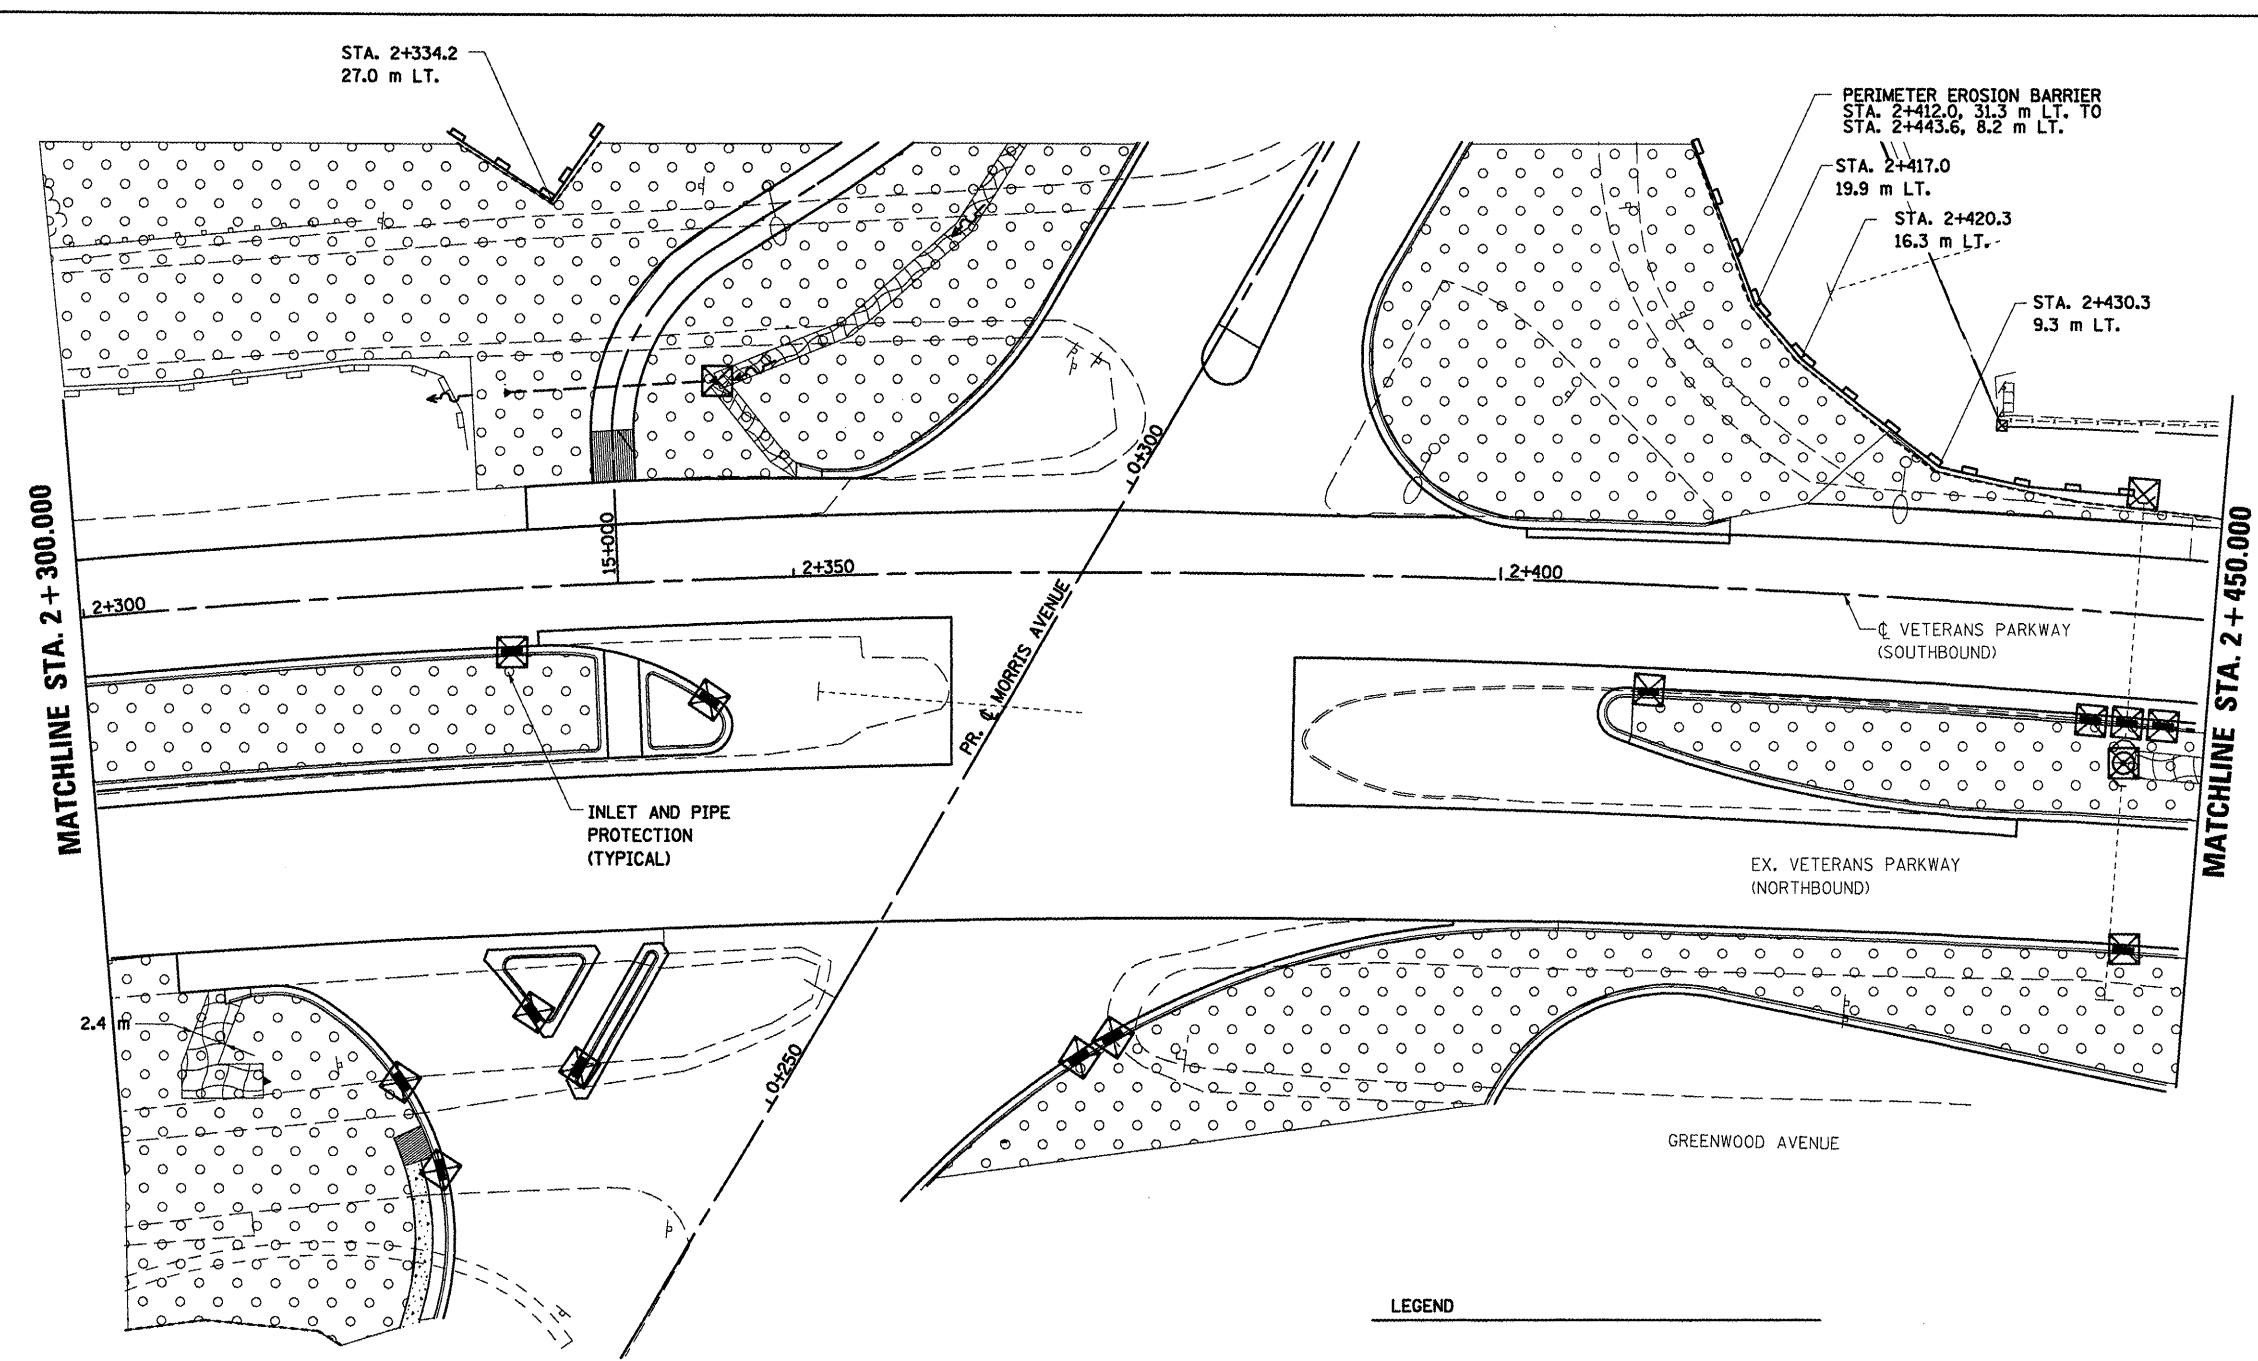

**LEGEND**

- PERIMETER EROSION BARRIER
- INLET AND PIPE PROTECTION
- SEEDING, CLASS 2A WITH MULCH METHOD 2
- EROSION CONTROL BLANKET

REVISIONS	
NAME	DATE

ILLINOIS DEPARTMENT OF TRANSPORTATION

**EROSION CONTROL  
VETERANS PARKWAY**

DRAWN BY SAM  
CHECKED BY PMH

DATE 05-27-09

PLOT DATE = 6/2/2010  
 FILE NAME = c:\pva\work\pva\project\1\erogr\214515\erosion\erob\erob.dgn  
 USER NAME = erogr

**VETERANS PARKWAY, EROSION CONTROL, STA. 2 + 300.000 TO STA. 2 + 450.000**