
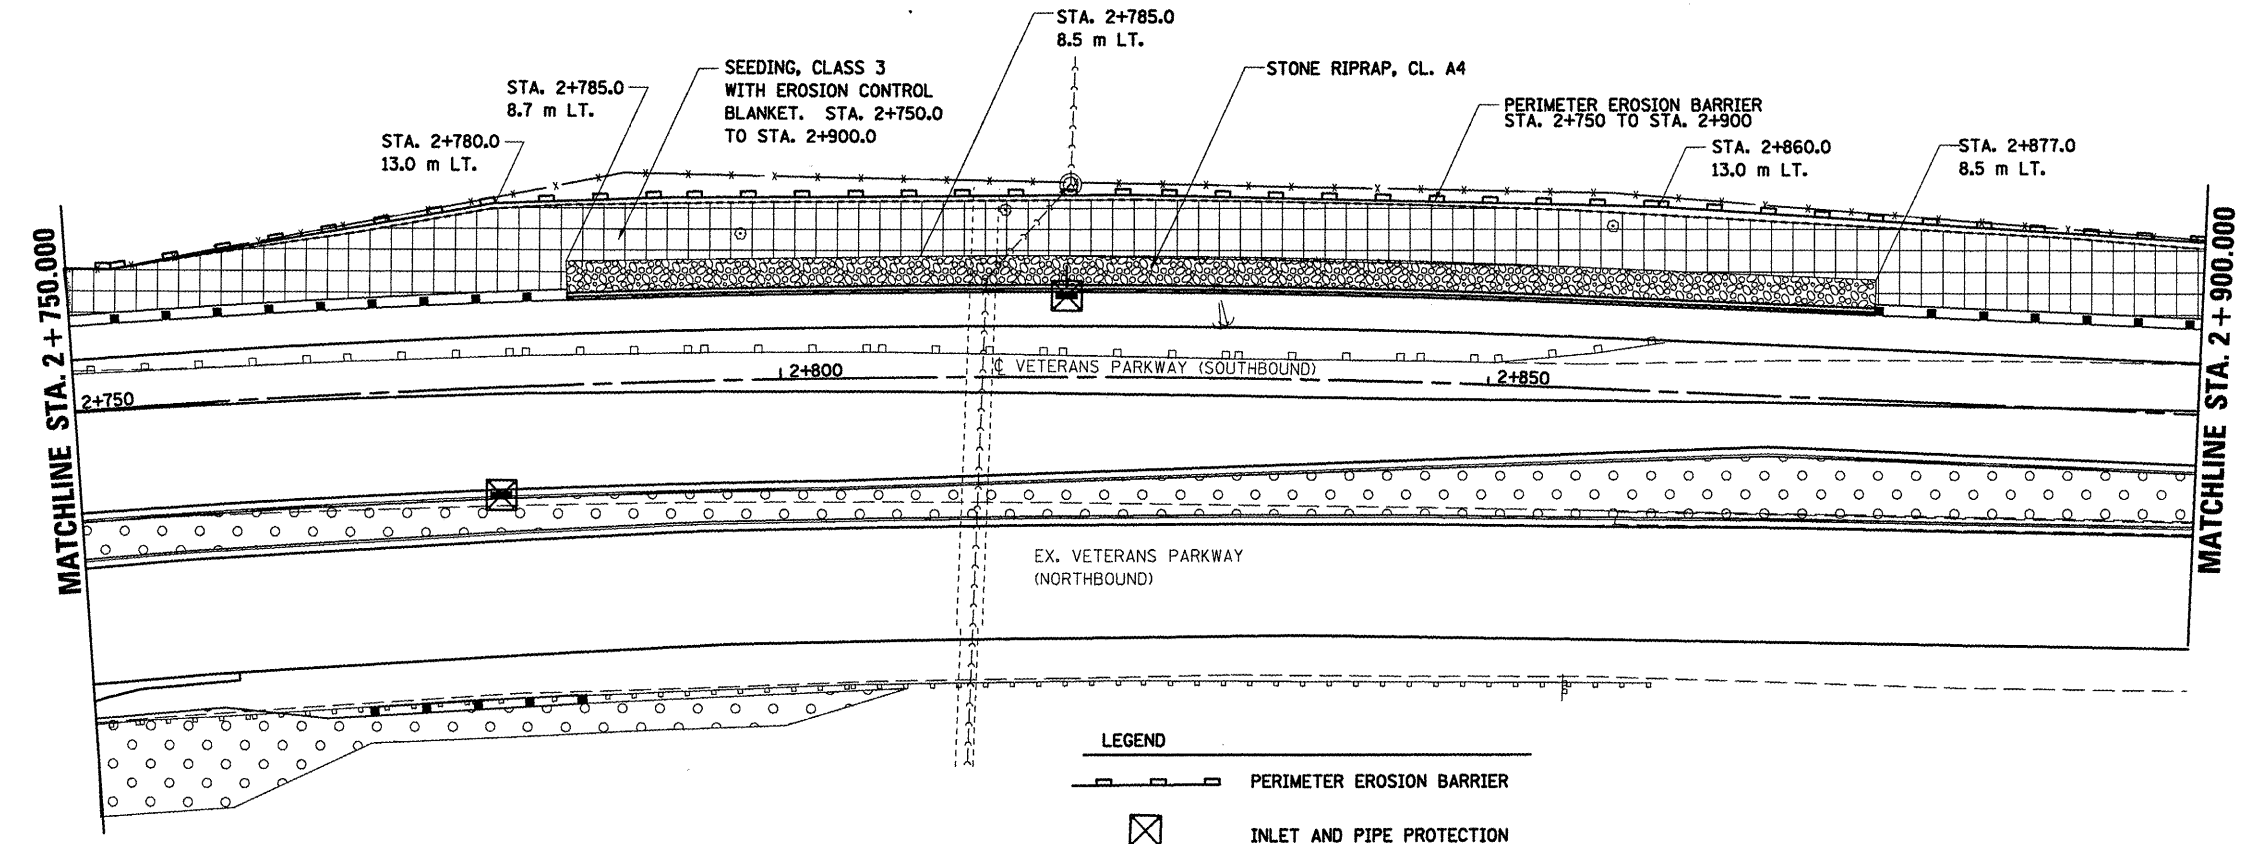




F.A.P. RTE.	SECTION	COUNTY	TOTAL SHEETS	SHEET NO.
704	(1)N & TS-1	MCLEAN	497	145
STA. 2+750.000		TO STA. 3+050.500		
FED. ROAD DIST. NO.		ILLINOIS FED. AID PROJECT		

CONTRACT NO. 70514

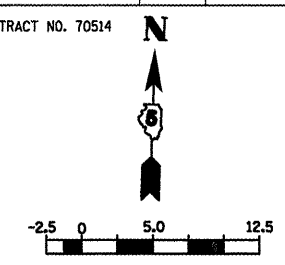

**LEGEND**

	PERIMETER EROSION BARRIER
	INLET AND PIPE PROTECTION
	SEEDING, CLASS 2A WITH MULCH METHOD 2
	SEEDING, CLASS 3

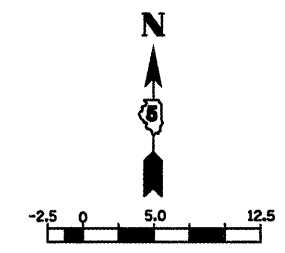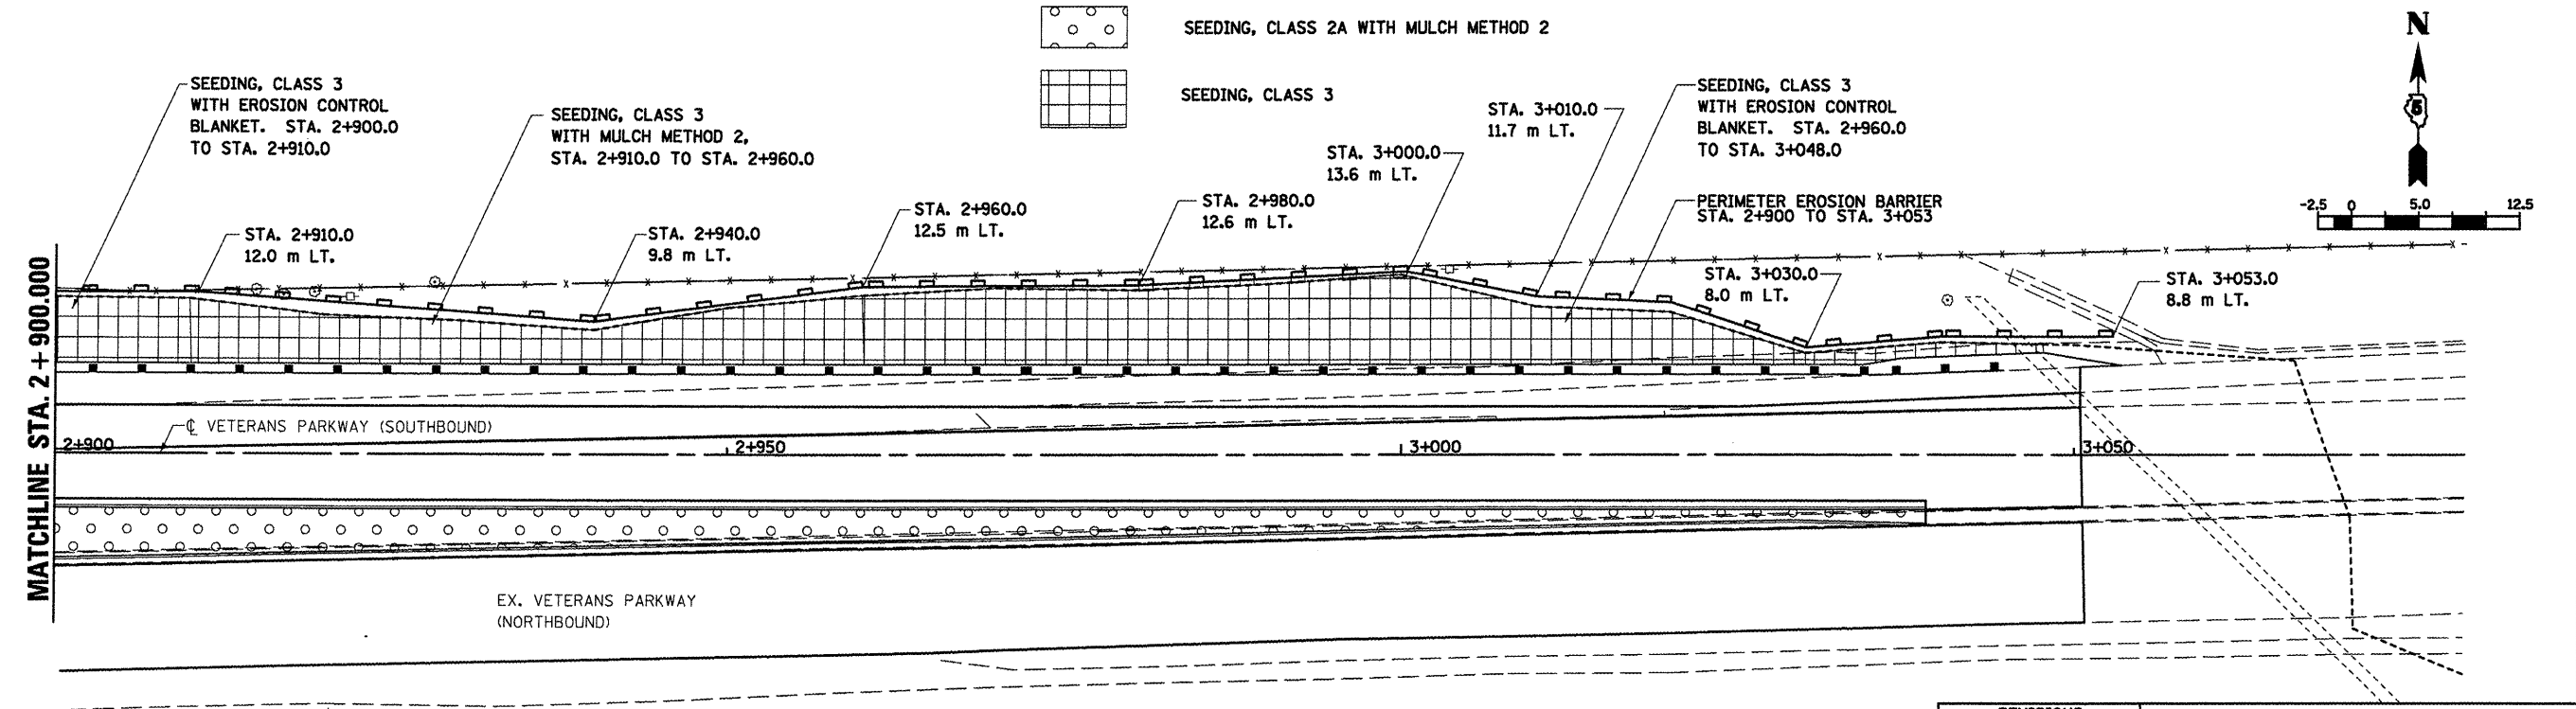

DATE = 6/17/2009  
 FILE NAME = c:\pwork\mch\projects\70514\erose\erose.dwg  
 PLOT SCALE = 1:31500  
 USER NAME = chrisg

REVISIONS	
NAME	DATE

ILLINOIS DEPARTMENT OF TRANSPORTATION

**EROSION CONTROL  
VETERANS PARKWAY**

DRAWN BY SAM  
CHECKED BY FMH

DATE 05-27-09

**VETERANS PARKWAY, EROSION CONTROL, STA. 2+750.000 TO STA. 3+050.500**