
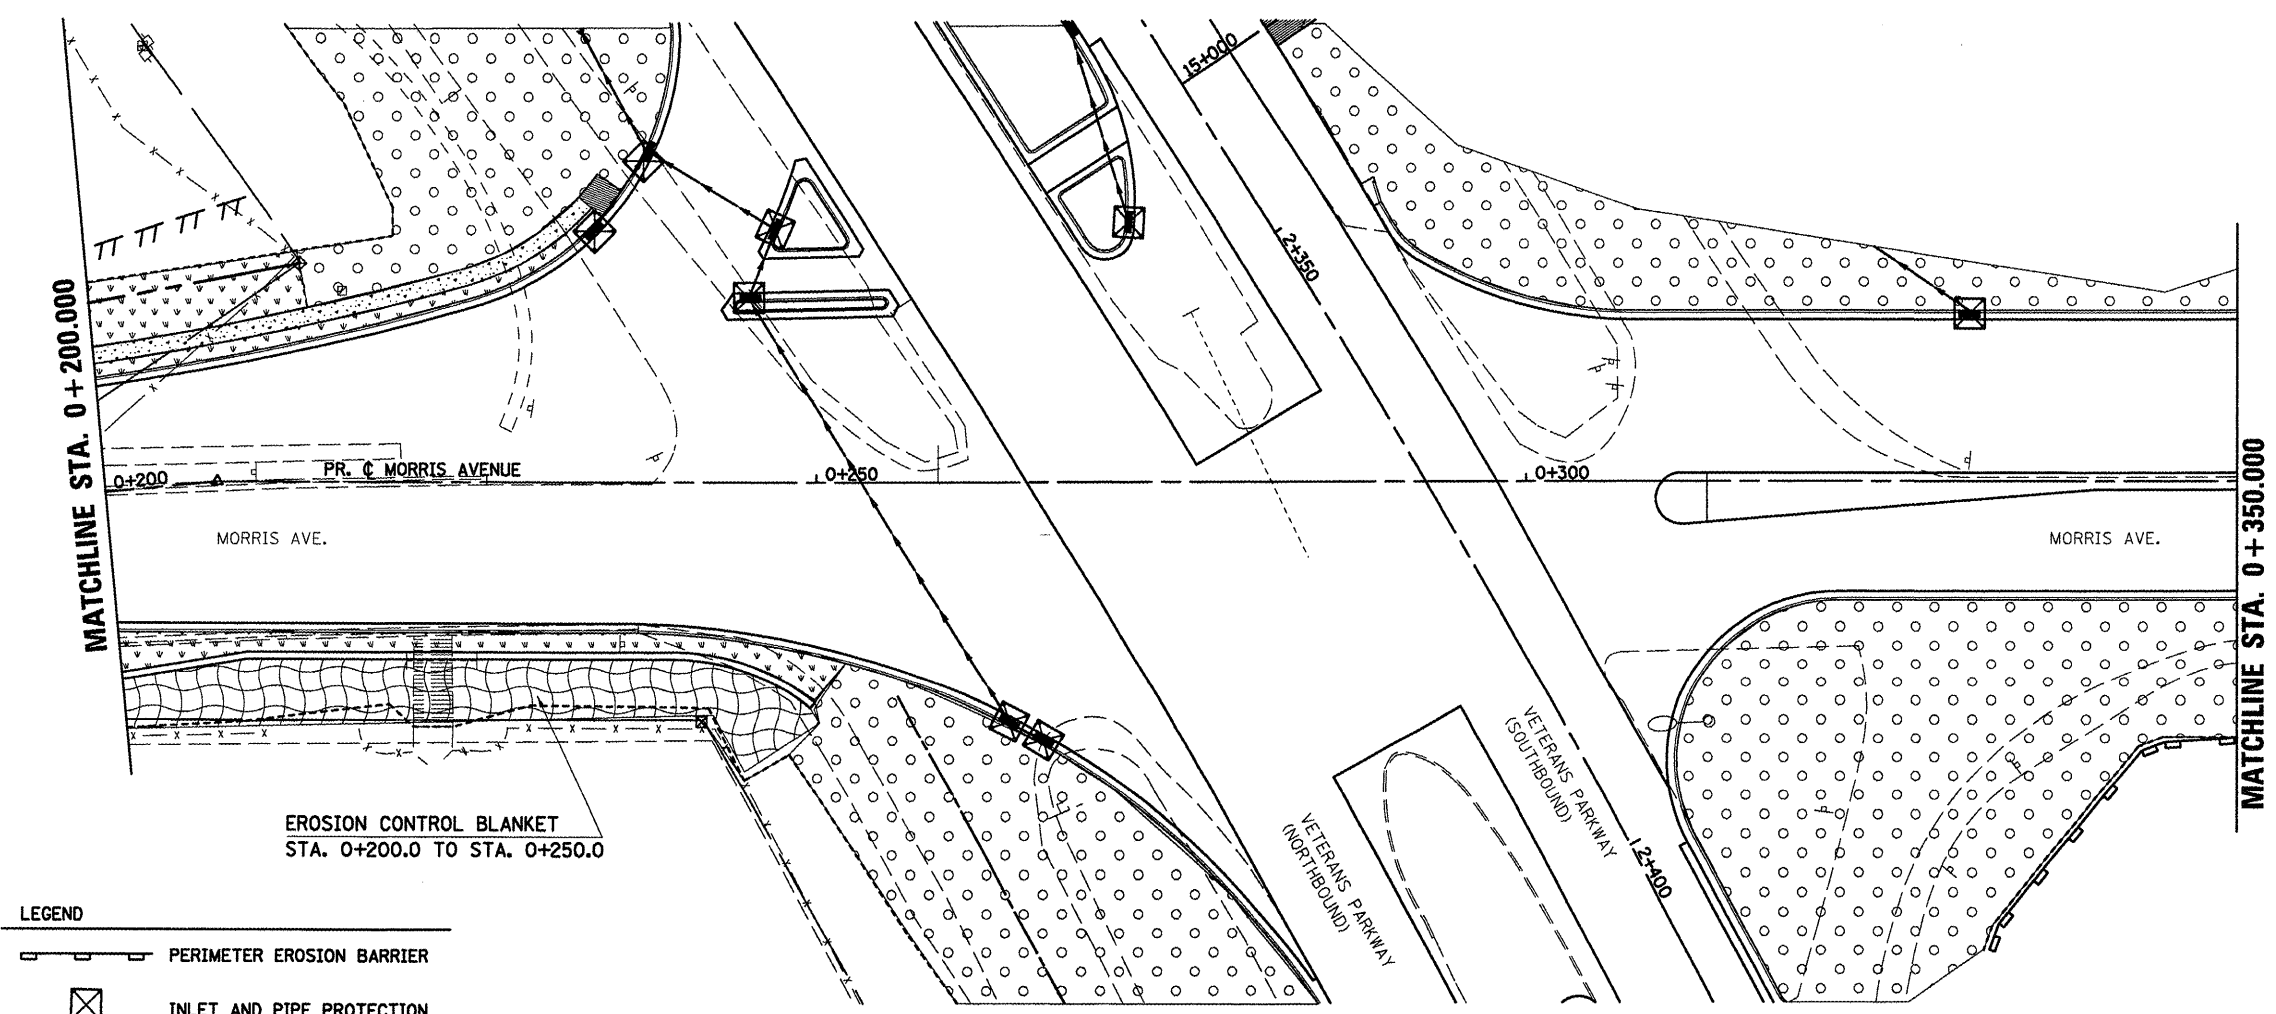


F.A.P. RTE.	SECTION	COUNTY	TOTAL SHEETS	SHEET NO.
704	(1)N & TS-1	MCLEAN	497	147
STA. 0+200.000		TO STA. 0+350.000		
FED. ROAD DIST. NO.		ILLINOIS FED. AID PROJECT		

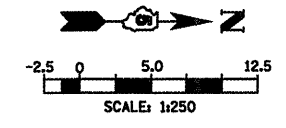

- LEGEND**
- PERIMETER EROSION BARRIER
 - INLET AND PIPE PROTECTION
 - EROSION CONTROL BLANKET
 - SEEDING, CLASS 2A WITH MULCH METHOD 2
 - SEEDING, CLASS 1 WITH MULCH METHOD 2

PLOT DATE = 8/2/2009
 FILE NAME = c:\p\work\erose\erose\erose.dgn
 PLOT SCALE = 13.5000 m / in.
 USER NAME = draeger

REVISIONS		ILLINOIS DEPARTMENT OF TRANSPORTATION
NAME	DATE	
		EROSION CONTROL MORRIS AVENUE DRAWN BY SAM CHECKED BY PMH DATE 05-27-09