




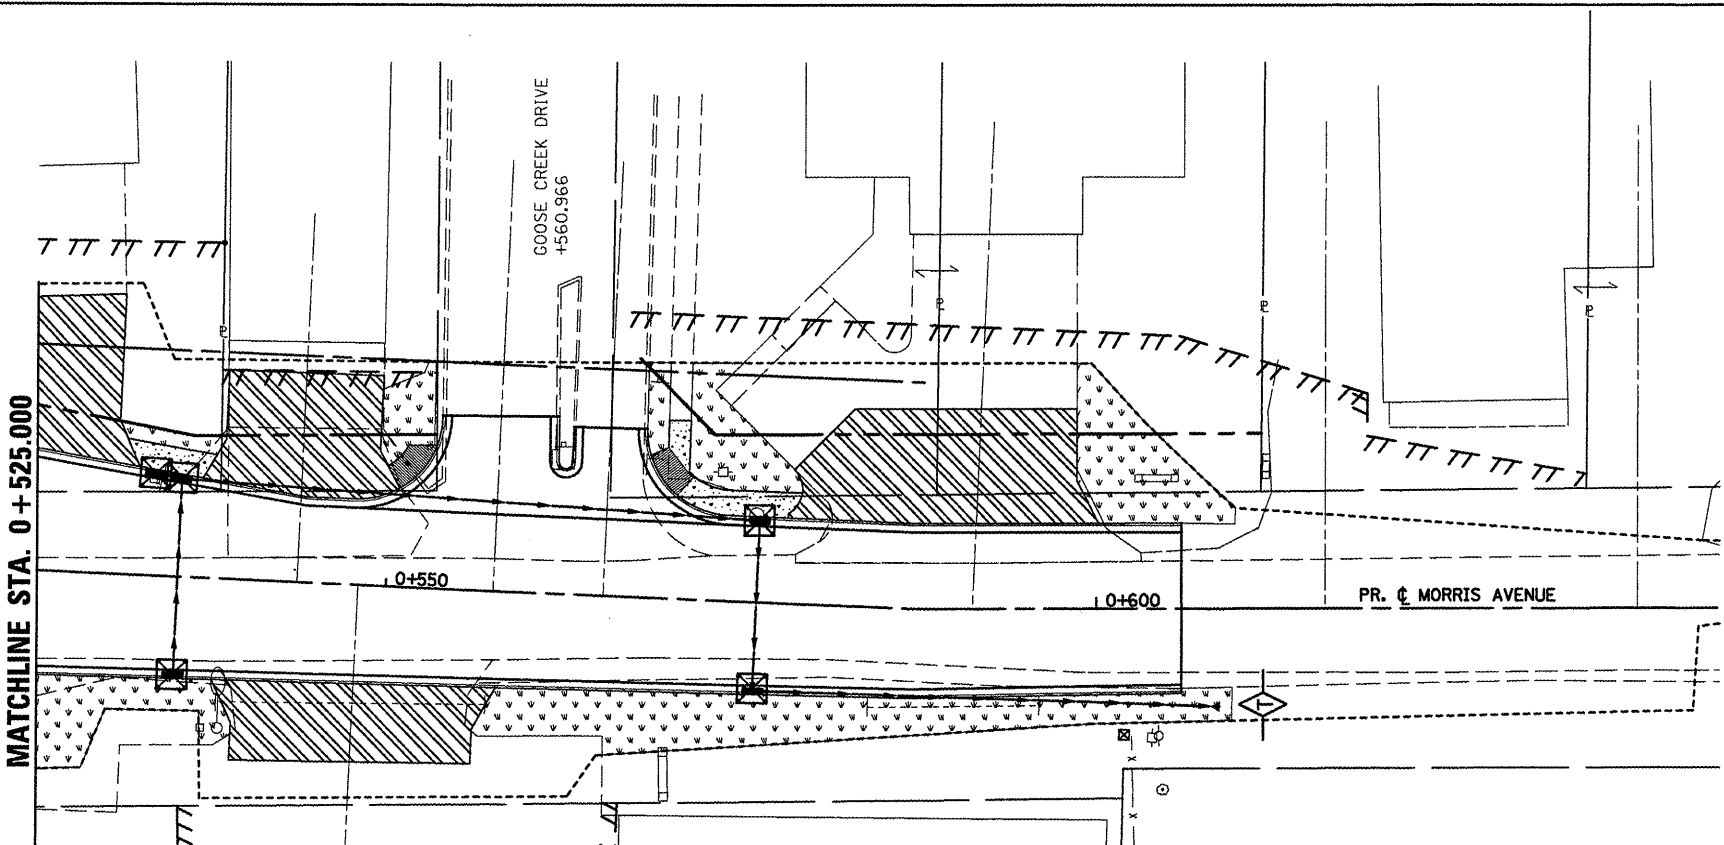

F.A.P. RTE.	SECTION	COUNTY	TOTAL SHEETS	SHEET NO.
704	(1)N & TS-1	MCLEAN	497	148
STA. 0+350.000		TO STA. 0+606.000		
FED. ROAD DIST. NO.		ILLINOIS FED. AID PROJECT		
CONTRACT NO. 70514				



- LEGEND**
-  TEMPORARY DITCH CHECKS
 -  INLET AND PIPE PROTECTION
 -  SEEDING, CLASS 1 WITH MULCH METHOD 2
 -  EROSION CONTROL BLANKET

REVISIONS	
NAME	DATE

ILLINOIS DEPARTMENT OF TRANSPORTATION

EROSION CONTROL
MORRIS AVENUE (NORTH)

DRAWN BY SAM
CHECKED BY PMH

DATE 05-27-09

PLT DATE = 8/2/2009
PLT SCALE = 1:2500
USER NAME = cmasp

MORRIS AVENUE, EROSION CONTROL, STA. 0 + 350.000 TO STA. 0 + 606.000