
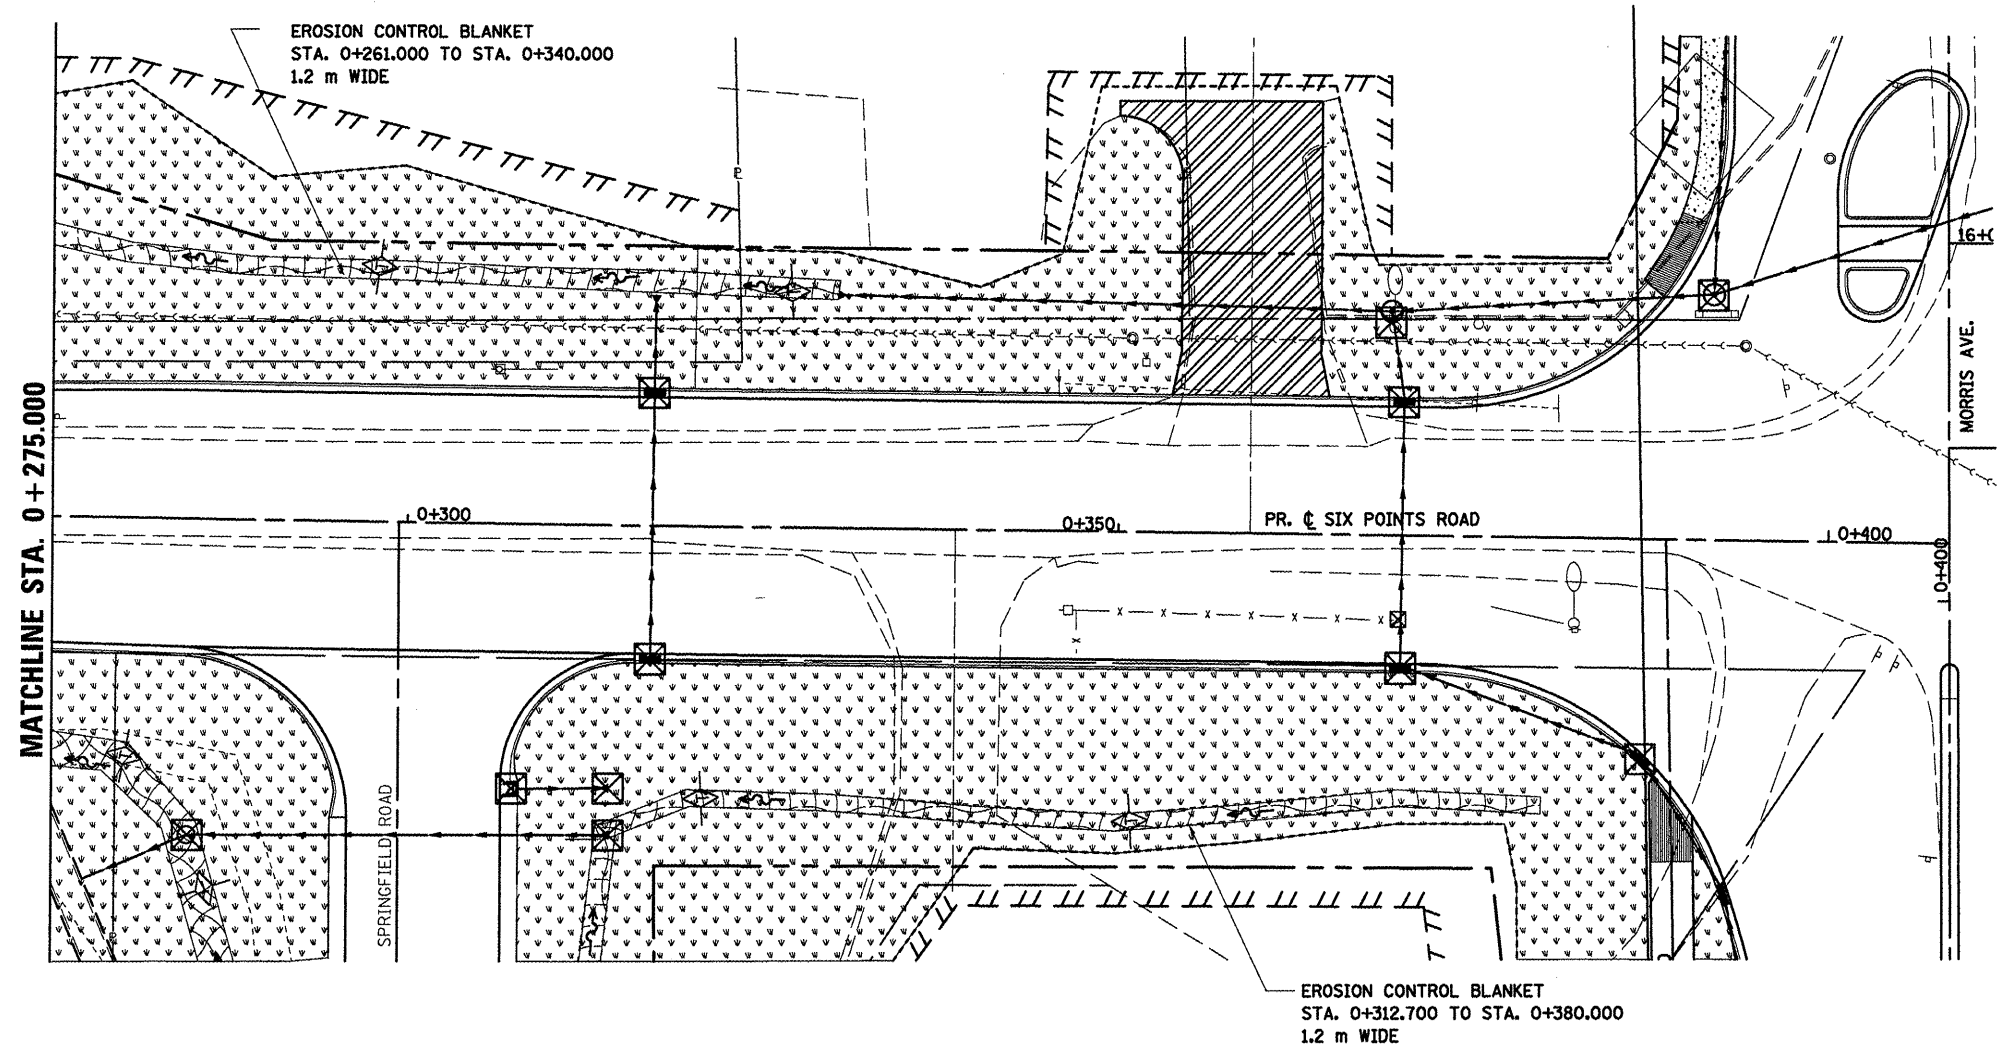


F.A.P. RTE.	SECTION	COUNTY	TOTAL SHEETS	SHEET NO.
704	(1)N & TS-1	MCLEAN	497	150
STA. 0+275.000		TO STA. 0+408.498		
FED. ROAD DIST. NO.		ILLINOIS FED. AID PROJECT		
CONTRACT NO. 70514				

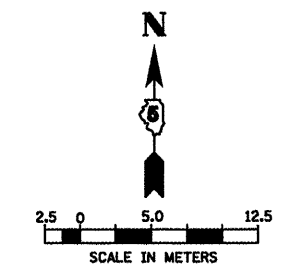

LEGEND

	INLET AND PIPE PROTECTION
	EROSION CONTROL BLANKET
	SEEDING, CLASS 1 WITH MULCH METHOD 2

PLOT DATE = 8/2/2008
 FILE NAME = c:\work\projects\70514\70514.dwg
 USER = jrb
 SCALE = 1:1000
 USR = jrb

REVISIONS	
NAME	DATE

ILLINOIS DEPARTMENT OF TRANSPORTATION

EROSION CONTROL
SIX POINTS ROAD (WEST)

DRAWN BY SAM
CHECKED BY PMH

DATE 05-27-09

SIX POINTS ROAD, EROSION CONTROL, STA. 0 + 275.000 TO STA. 0 + 408.498