
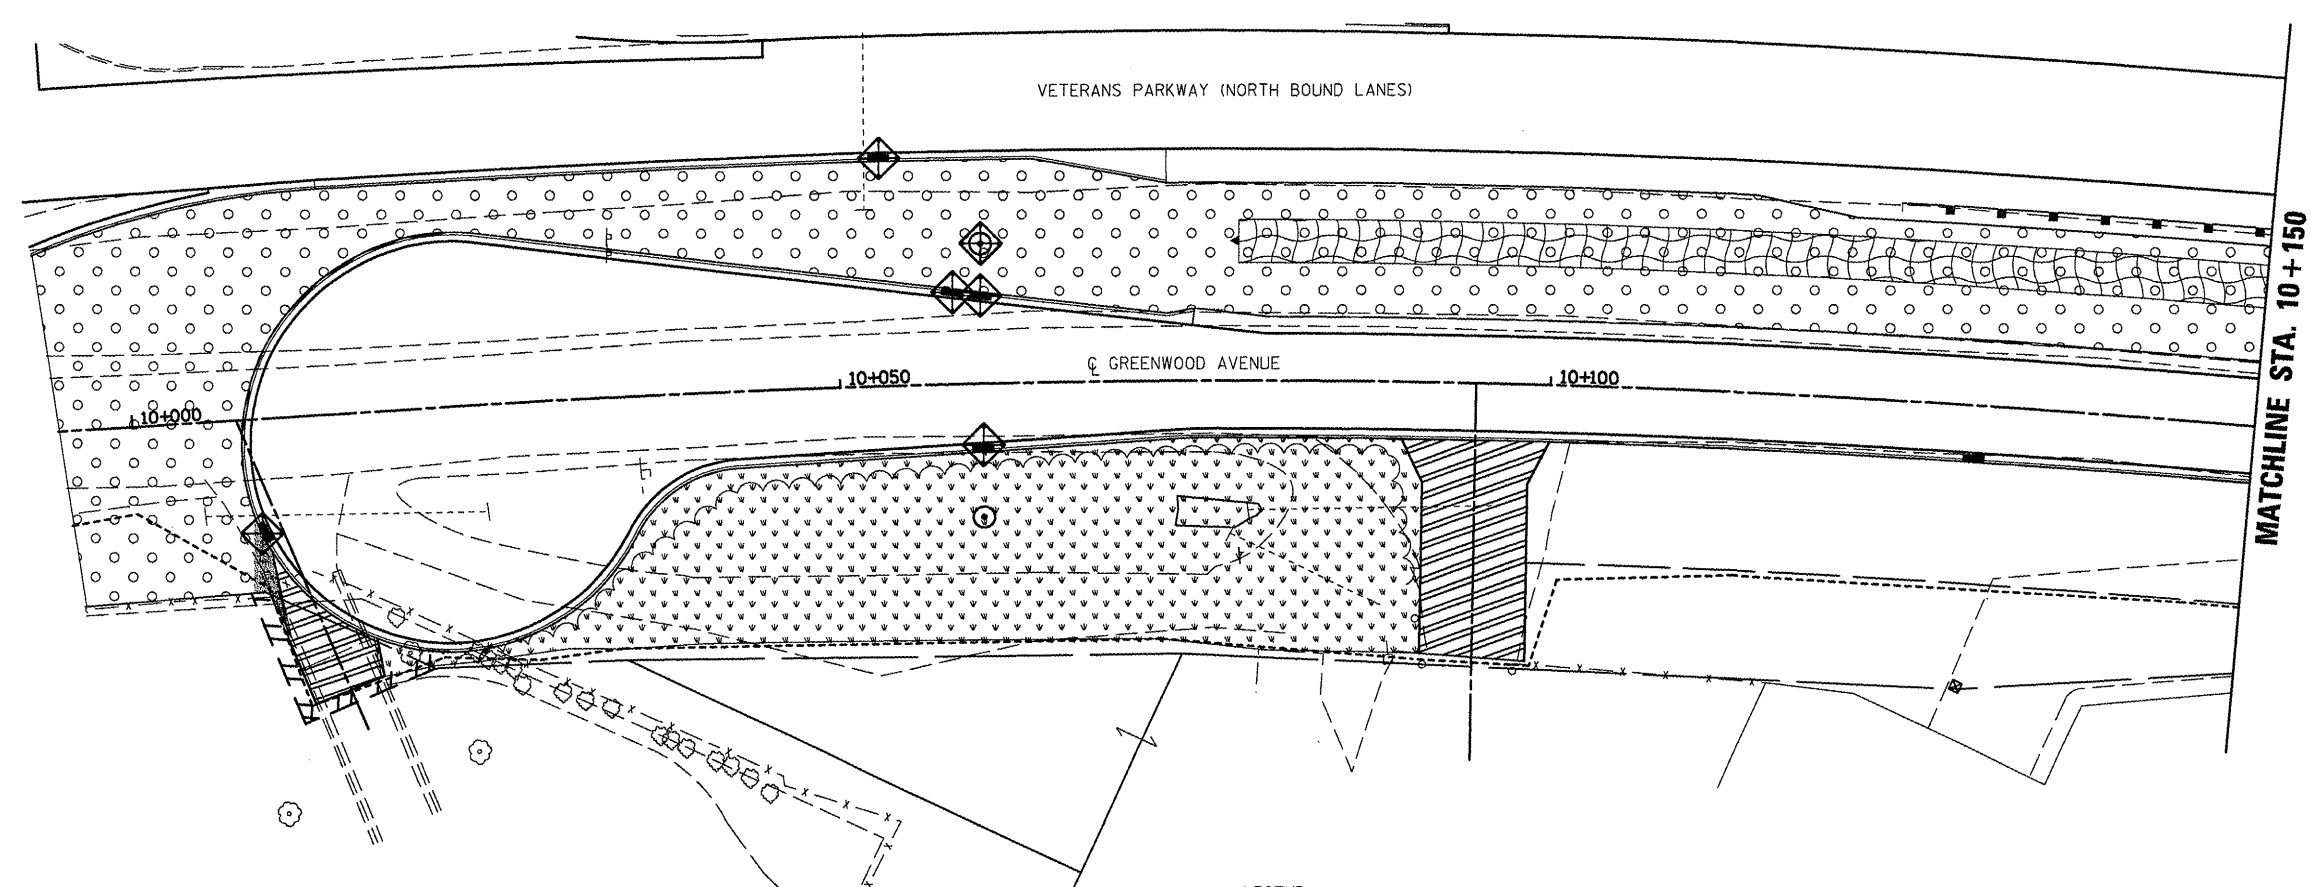


F.A.P. RTE.	SECTION	COUNTY	TOTAL SHEETS	SHEET NO.
704	(1)N & TS-1	MCLEAN	497	154
STA. 10+000.000		TO STA. 10+150.000		
FED. ROAD DIST. NO.	ILLINOIS	FED. AID PROJECT		
CONTRACT NO. 70514				

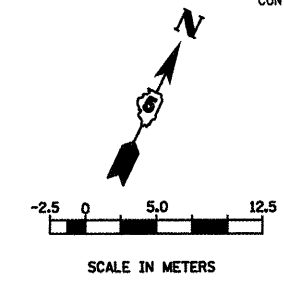

- LEGEND**
- PERIMETER EROSION BARRIER
 - INLET AND PIPE PROTECTION
 - EROSION CONTROL BLANKET
 - SEEDING, CLASS 2A WITH MULCH METHOD 2
 - SEEDING, CLASS 1 WITH MULCH METHOD 2

REVISIONS	
NAME	DATE

ILLINOIS DEPARTMENT OF TRANSPORTATION

**EROSION CONTROL
GREENWOOD AVENUE (EAST)**

DRAWN BY SAM
CHECKED BY PMH

DATE 05-27-09

PLOT DATE = 8/2/2010
 PLOT SCALE = 1:3000
 USER NAME = craig

GREENWOOD AVE., EROSION CONTROL, STA. 10+000.000 TO STA. 10+150.000