

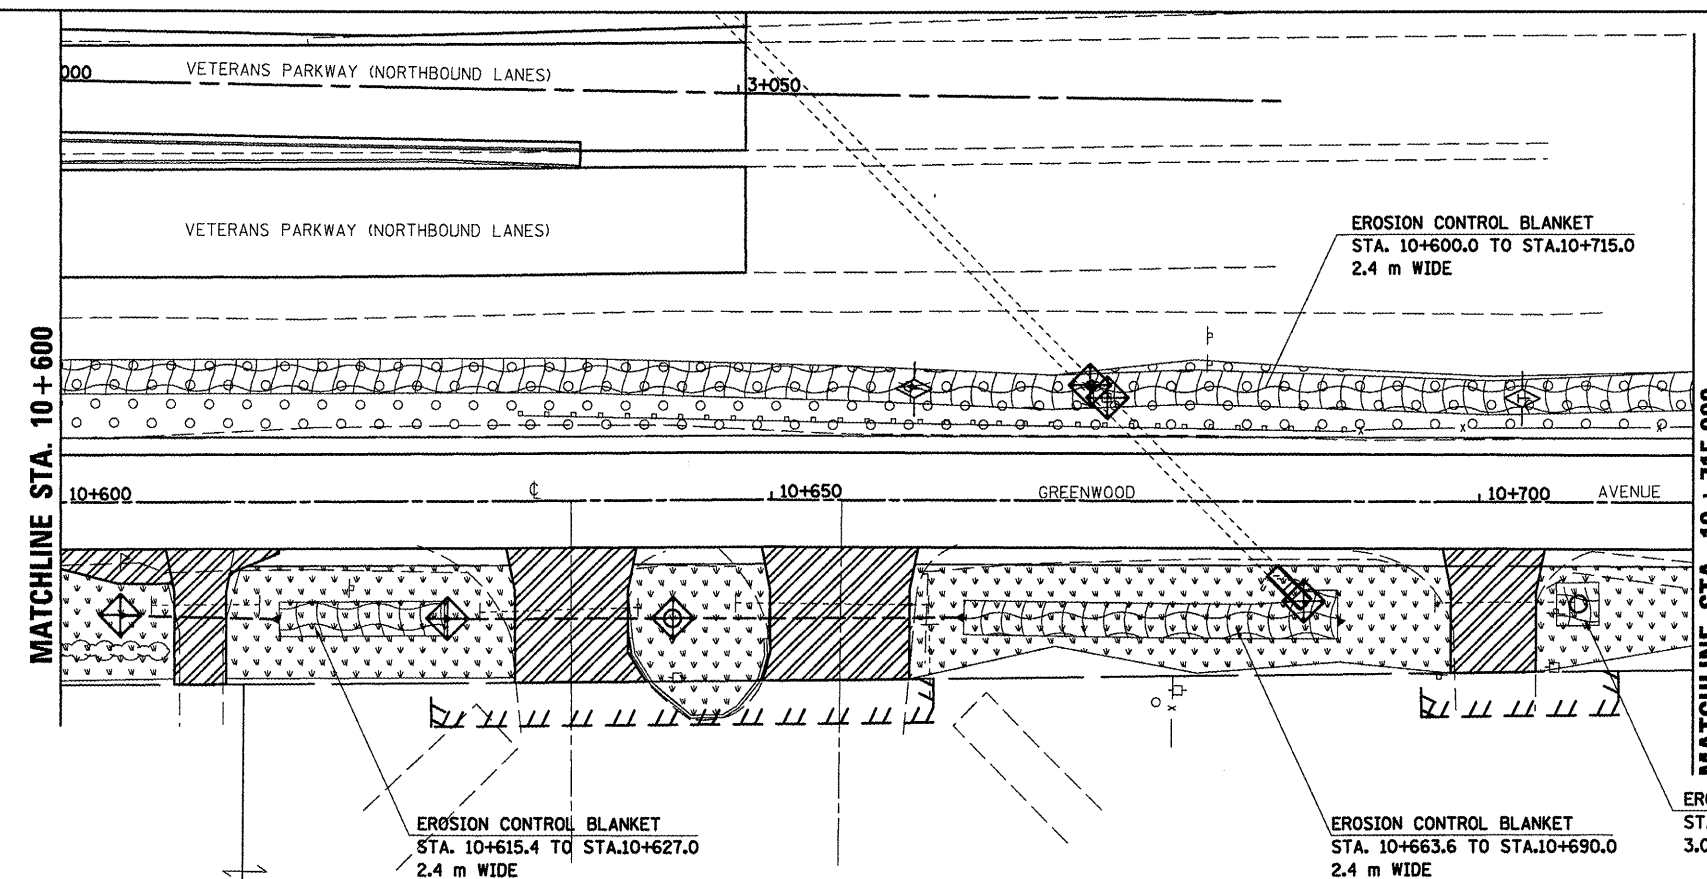
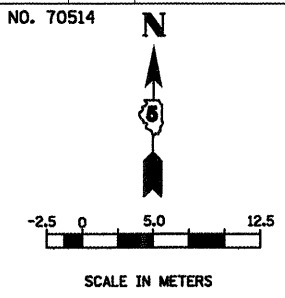


F.A.P. RTE.	SECTION	COUNTY	TOTAL SHEETS	SHEET NO.
704	(1)N & TS-1	MCLEAN	497	156
STA. 10+450.000		TO STA. 10+715.000		
FED. ROAD DIST. NO.	ILLINOIS FED. AID PROJECT		CONTRACT NO. 70514	

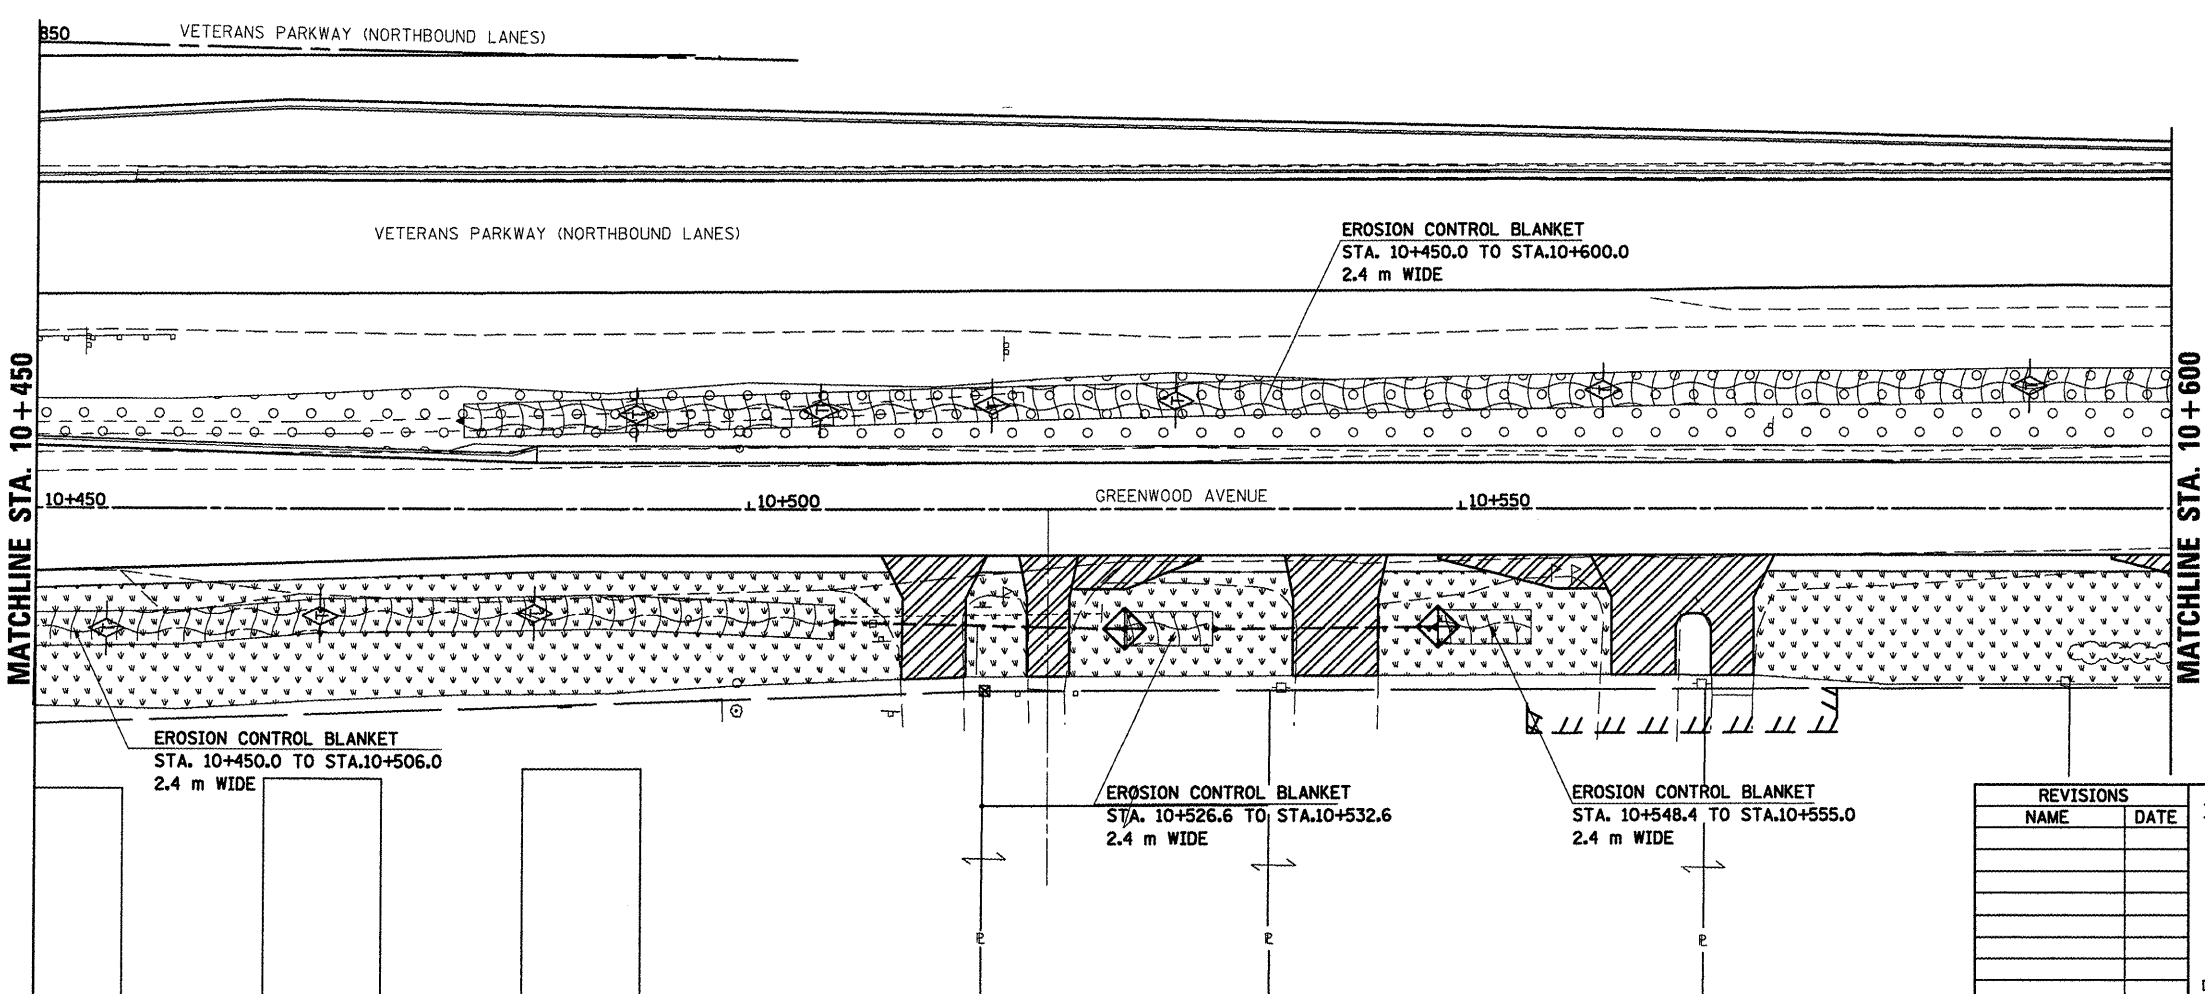

LEGEND

- TEMPORARY DITCH CHECK
- INLET AND PIPE PROTECTION
- EROSION CONTROL BLANKET
- SEEDING, CLASS 2A WITH MULCH METHOD 2
- SEEDING, CLASS 1 WITH MULCH METHOD 2

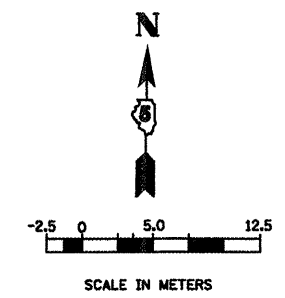

REVISIONS	
NAME	DATE

ILLINOIS DEPARTMENT OF TRANSPORTATION

EROSION CONTROL  
GREENWOOD AVENUE (EAST)

DRAWN BY SAM  
CHECKED BY PMH

DATE 05-27-09

PLT DATE = 6/2/2009  
PLT SCALE = 1:2000  
USER NAME = er-019

**GREENWOOD AVE., EROSION CONTROL, STA. 10 + 450.000 TO STA. 10 + 715.000**