
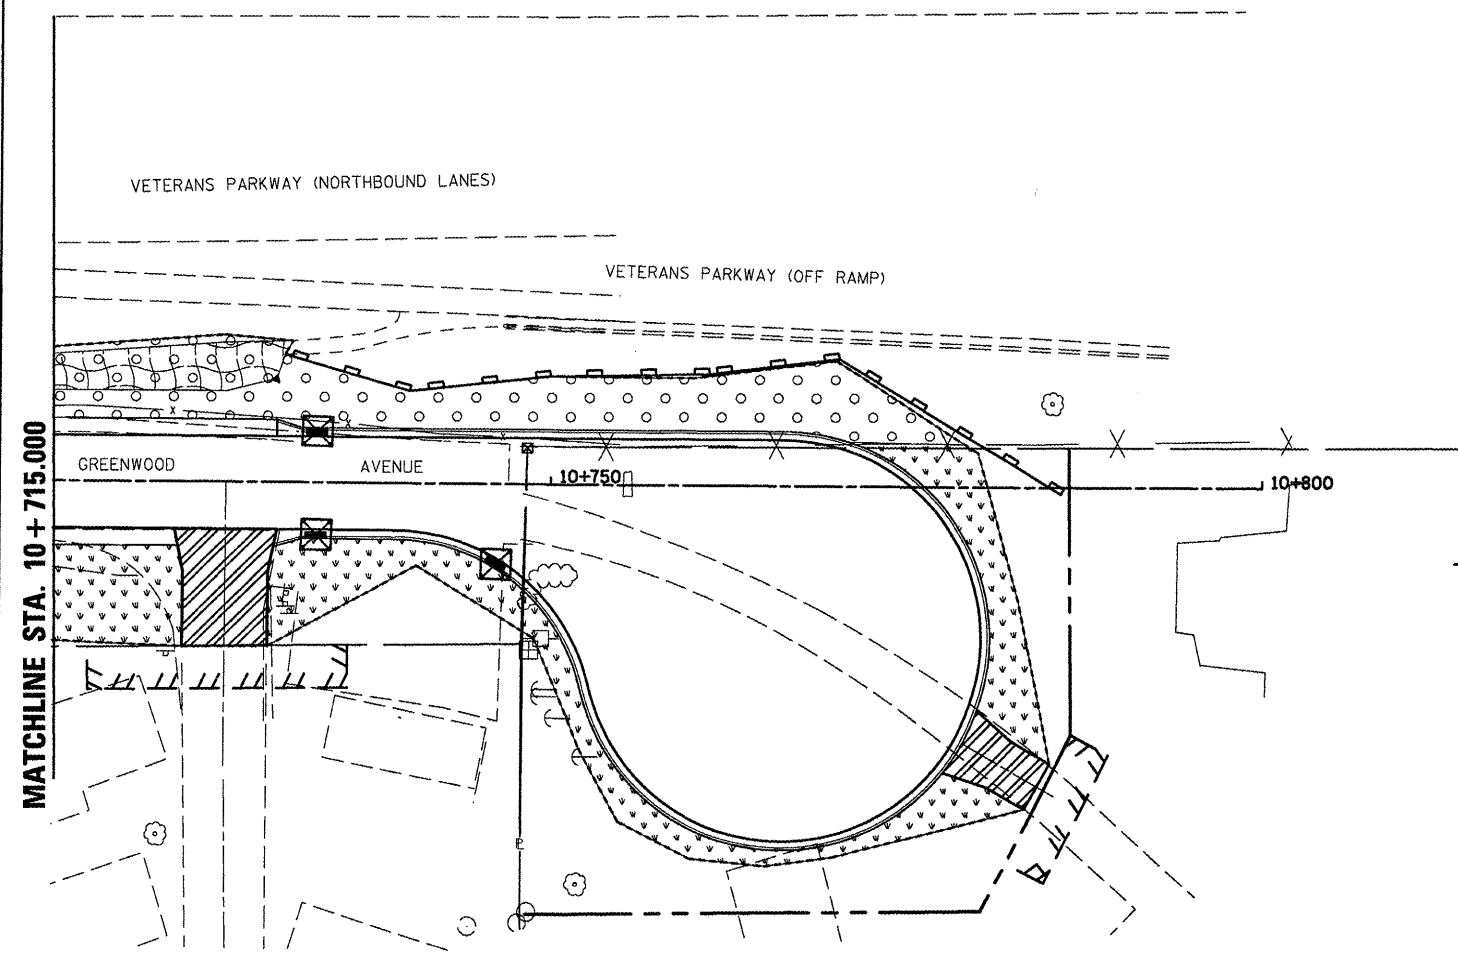


F.A.P. RTE.	SECTION	COUNTY	TOTAL SHEETS	SHEET NO.
704	(1)N & TS-1	MCLEAN	497	157
STA. 10+715.0		TO STA. 10+800.00		
FED. ROAD DIST. NO.		ILLINOIS FED. AID PROJECT		

CONTRACT NO. 70514

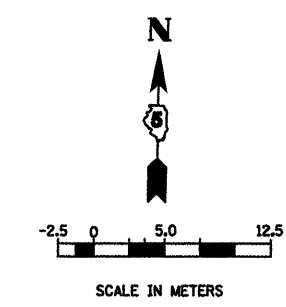

- LEGEND**
- PERIMETER EROSION BARRIER
  - INLET AND PIPE PROTECTION
  - EROSION CONTROL BLANKET
  - CLASS 2A SEEDING WITH MULCH METHOD 2
  - SEEDING, CLASS 1 WITH MULCH METHOD 2

REVISIONS	
NAME	DATE

ILLINOIS DEPARTMENT OF TRANSPORTATION

EROSION CONTROL  
GREENWOOD AVENUE (EAST)

DRAWN BY SAM  
CHECKED BY PMH

DATE 05-27-09

PLOT DATE = 07/2/2009  
 PLOT SCALE = 1:12500  
 USER NAME = oregna

**GREENWOOD AVE., EROSION CONTROL, STA. 10 + 715.000 TO STA. 10 + 800.000**