



F.A.P. RTE.	SECTION	COUNTY	TOTAL SHEETS	SHEET NO.
704	DN & TS-1	MCLEAN	497	158
STA. 15+000.000		TO STA. 15+115.504		
FED. ROAD DIST. NO.		ILLINOIS FED. AID PROJECT		
CONTACT NO. 70514				

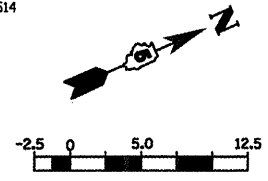

- LEGEND**
- SEEDING, CLASS 1 WITH MULCH METHOD 2
 - SEEDING, CLASS 2A WITH MULCH METHOD 2
 - EROSION CONTROL BLANKET
 - INLET AND PIPE PROTECTION
 - ROADWAY DITCH FLOW
 - PERIMETER EROSION BARRIER

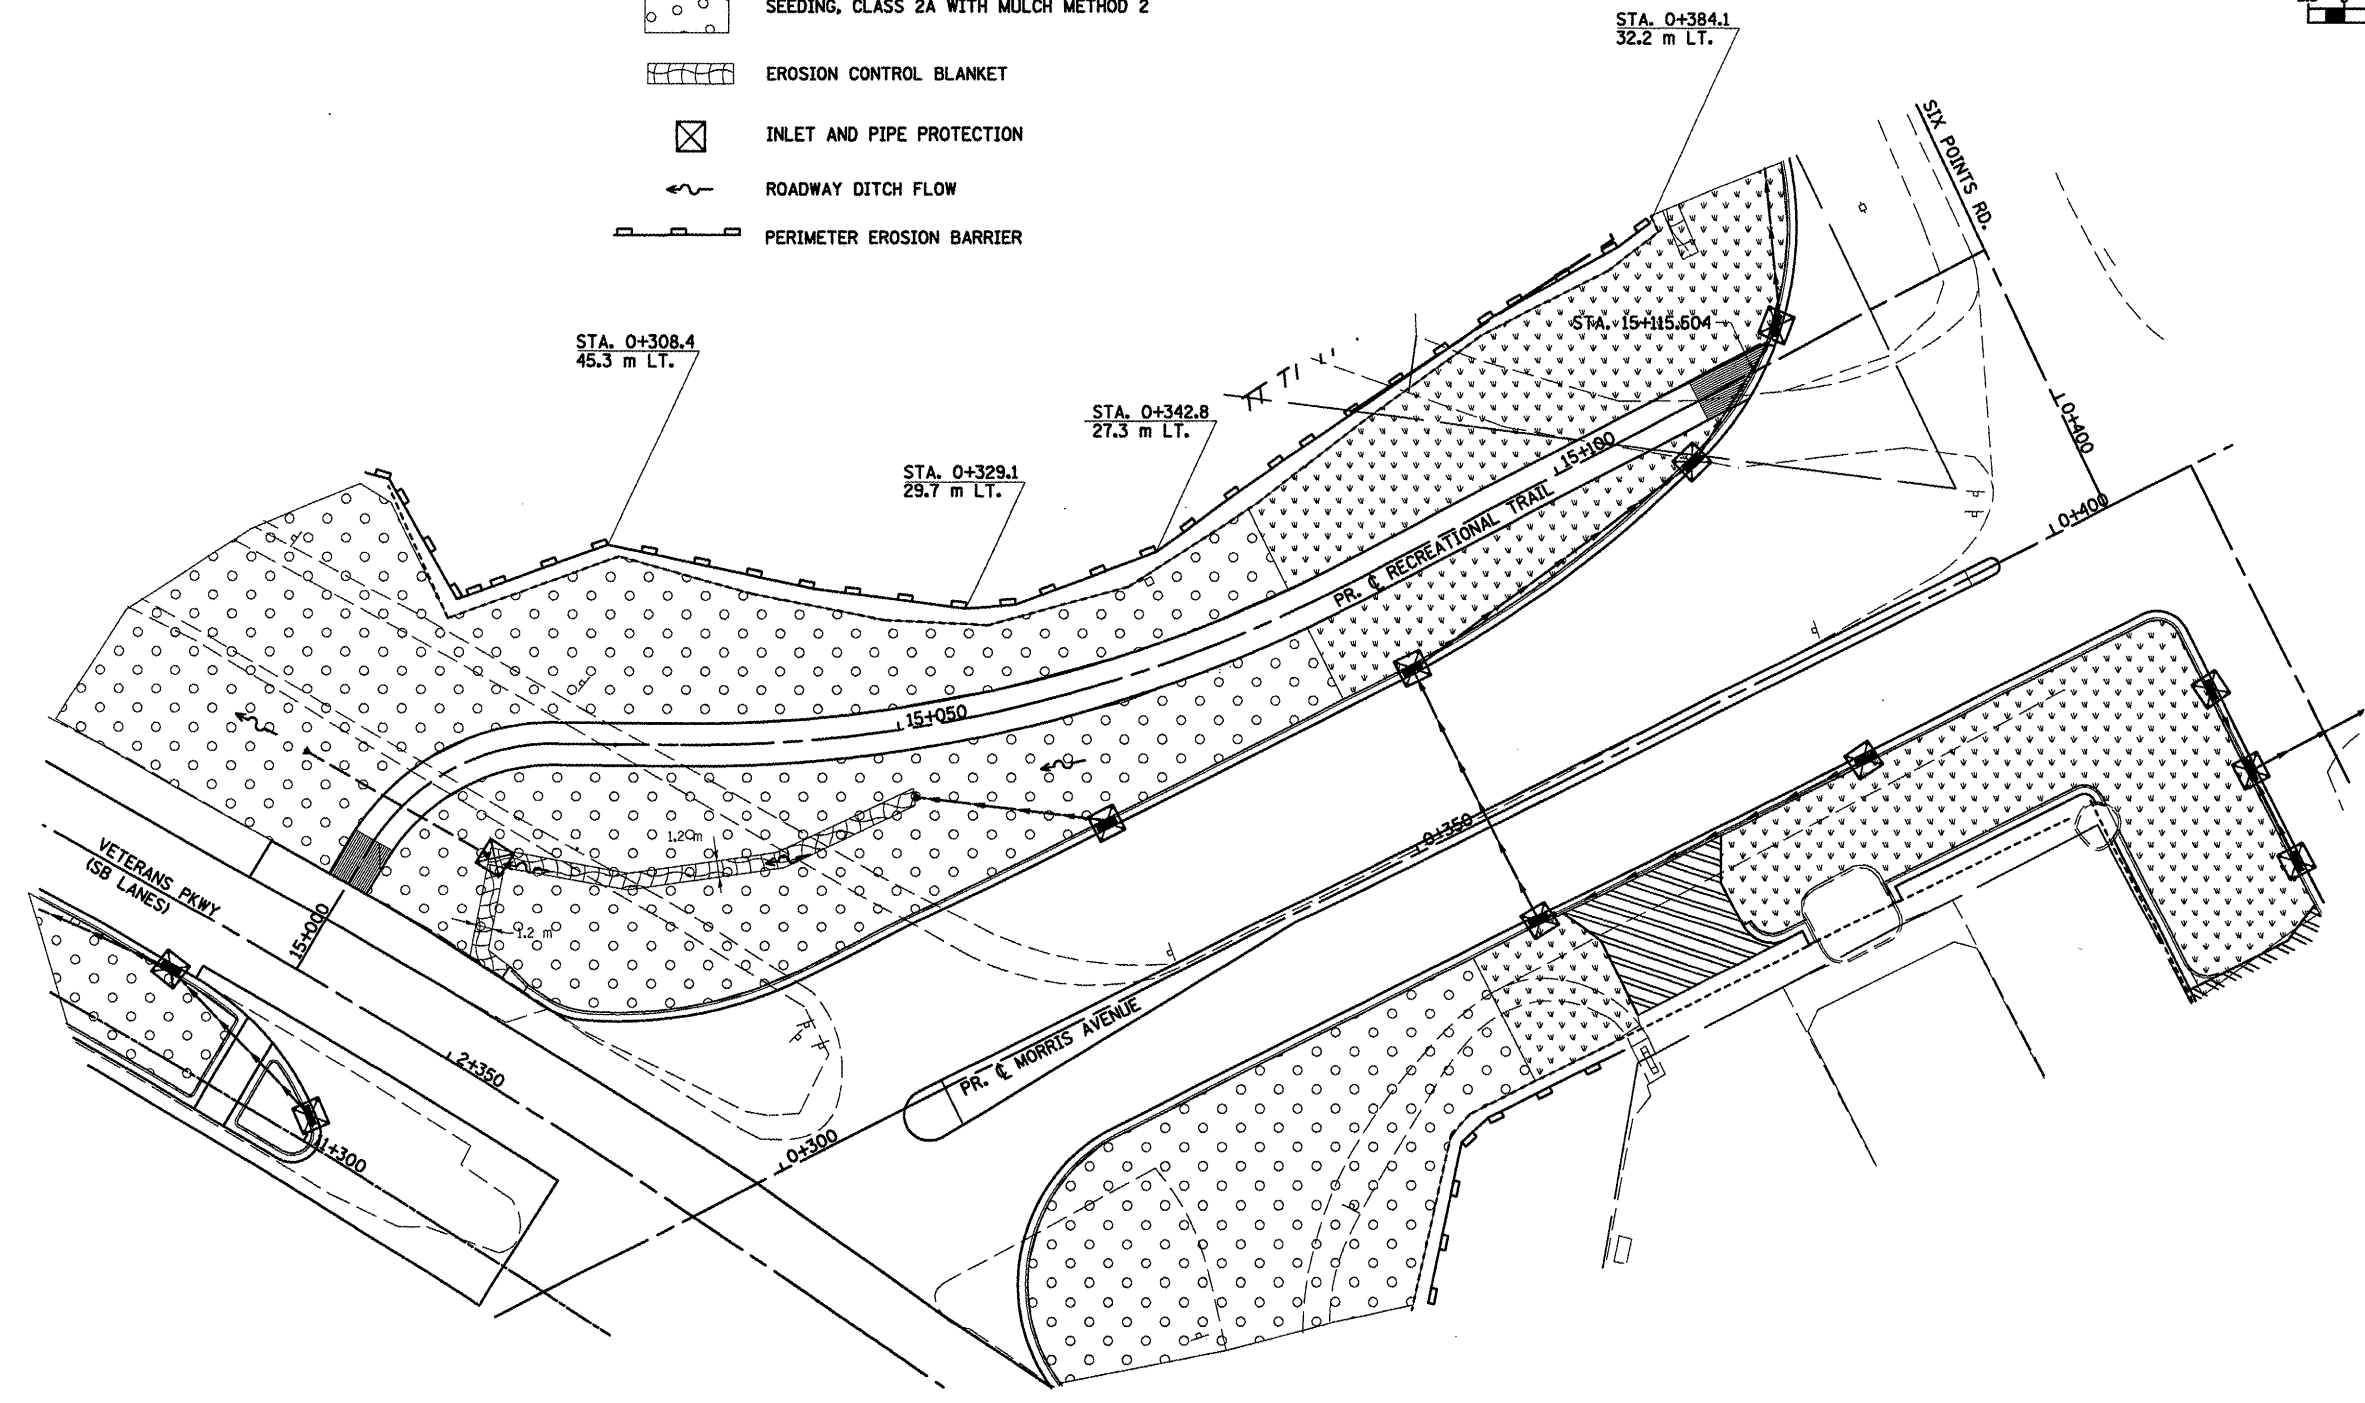

PLOT DATE = 8/2/2018
 PLOT SCALE = 1:1000
 USER NAME = crsgr

REVISIONS	
NAME	DATE

ILLINOIS DEPARTMENT OF TRANSPORTATION

**EROSION CONTROL
RECREATIONAL TRAIL (WEST)**

DRAWN BY SAM
CHECKED BY PMH

DATE 05-27-09

RECREATIONAL TRAIL, EROSION CONTROL, STA. 15+000.000 TO STA. 15+115.504