
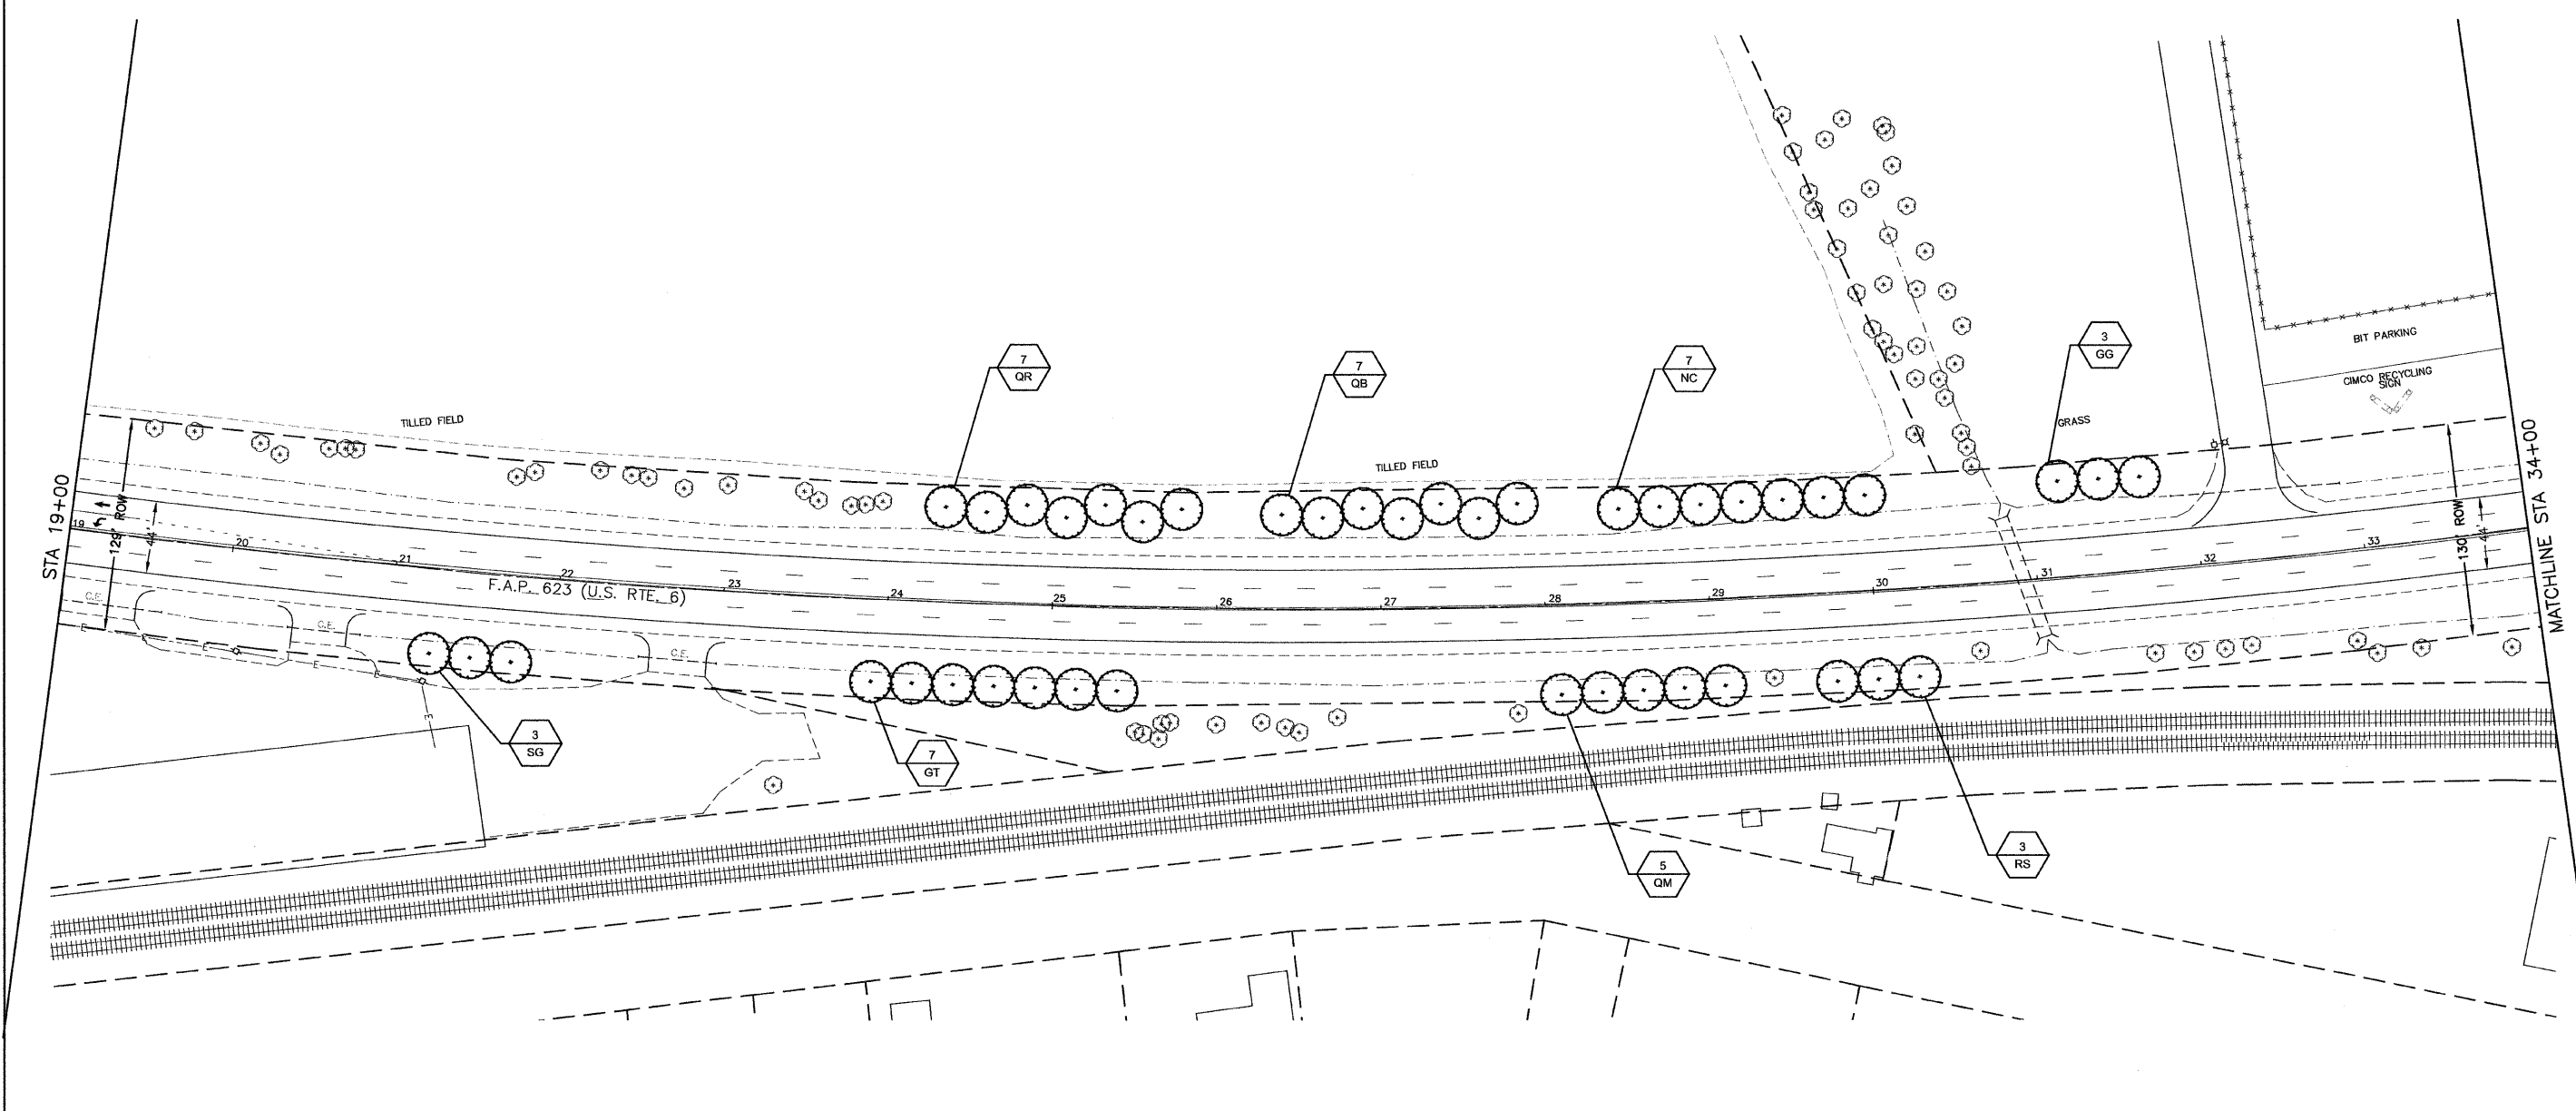


SECTION 3, TOWNSHIP 33, RANGE 3  
SECTION 10, TOWNSHIP 33, RANGE 3

 

**LINE & SYMBOL LEGEND**

⊕	EXISTING FIRE HYDRANT	⊠	EXISTING CONTROL CABINET	★	PROPOSED CONIFEROUS EVERGREEN TREE
⊙	EXISTING VALVE	⊠	EXISTING BURIED TELEPHONE	●	PROPOSED DECIDUOUS SHADE TREE
□	EXISTING INLET	⊠	EXISTING STEEL LIGHT POLE	⊙	PROPOSED ORNAMENTAL TREE
⊕	EXISTING CATCH BASIN	⊠	EXISTING TREE LINE	⊕	TREE REMOVAL & REPLACEMENT
⊕	EXISTING MANHOLE	⊠	EXISTING DITCH SWALE	XX	PLANT QUANTITY
⊕	EXISTING LIGHT POLE	⊠	EXISTING STORM SEWER	LS	PLANT CODE NUMBER
⊕	EXISTING POWER POLE	⊠	EXISTING SANITARY SEWER	---	APPARENT RIGHT-OF-WAY (PER CITY OF OTTAWA)
⊕	EXISTING TREE	⊠	EXISTING FORCE MAIN	---	
⊕	EXISTING BUSH / HEDGE	⊠	EXISTING WATER MAIN	---	
⊕	EXISTING EVERGREEN	⊠	EXISTING OVERHEAD ELECTRIC	---	
⊕	EXISTING TRAFFIC SIGNAL POST	⊠	EXISTING BURIED ELECTRIC	---	
⊕	EXISTING TRAFFIC SIGNAL MAST ARM	⊠	EXISTING GAS MAIN	---	
		⊠	EXISTING BURIED TELEPHONE	---	
		⊠	EXISTING CHAIN LINK FENCE	---	

**NOTES**

ALL PLANTINGS SHALL FOLLOW IDOT BUREAU OF DESIGN & ENVIRONMENT MANUAL - CHAPTER 59 - LANDSCAPE DESIGN AND EROSION CONTROL 59-7.09 PLANTING IN URBANIZED AREA FOR SIGHT DISTANCES.

ALL AREAS TO BE LANDSCAPED SHALL BE EXCAVATED TO THE DEPTH APPROPRIATE FOR THE PROPOSED PLANTINGS. NO SOD SHALL REMAIN IN NEW PLANTING AREAS.

PLANT QUANTITIES SHOWN ON DRAWINGS ARE APPROXIMATE. CONTRACTOR SHALL PROVIDE PLANT MATERIALS SUFFICIENT TO COVER AREAS SHOWN ON PLANS AT THE REQUIRED SPACING.

FOR LANDSCAPE PLANTING DETAILS AND ADDITIONAL PLANTING NOTES, SEE SHEET 27.

NO PLANTING SHALL BE CLOSER THAN 18' FROM BACK OF CURB OR EDGE OF PAVEMENT. NO TREES SHALL BE CLOSER THAN 4' FROM BACK OF MEDIAN CURB.

FOR PLANT SCHEDULE SEE SHEET 2.

CONTRACTOR SHALL REPAIR TO ITS ORIGINAL CONDITION ANY AREA OR ITEM DAMAGED AS A RESULT OF THEIR WORK. ANY EXISTING LANDSCAPE THAT IS DAMAGED OR REMOVED DURING CONSTRUCTION SHALL BE REPAIRED AND/OR REPLACED IN KIND AND EQUIVALENT SIZE. CONTRACTOR SHALL REPAIR AND SEED IN KIND, AT HIS COST, ALL TURF AREAS DAMAGED AS A RESULT OF PROJECT CONSTRUCTION.

NO SOIL SHALL LEAVE THE JOB SITE. ALL EXISTING MATERIAL IS TO REMAIN AT LOCATION.

FILE NAME = 10159-PLAN-03 - W RTE6-02	USER NAME =	DESIGNED -- JRA	REVISED --
		CHECKED -- BDB	REVISED --
	PLOT SCALE =	DRAWN -- JJB/JRA	REVISED --
	PLOT DATE = 10-29-2010	CHECKED -- BDB	REVISED --

STATE OF ILLINOIS  
DEPARTMENT OF TRANSPORTATION

CITY OF OTTAWA ENTRY CORRIDOR TREE PLANTING PROJECT LANDSCAPING PLAN		F.A.P. RTE. 68,623	SECTION 10-00164-00-LS	COUNTY LASALLE	TOTAL SHEETS 27	SHEET NO. 5
SCALE: 1"=50'	SHEET NO. 5 OF 27 SHEETS	STA.	TO STA.	FED. ROAD DIST. NO. 3	ILLINOIS	FED. AID PROJECT TE-00D3(061)

LAST SAVED BY: JAC11R07.DWG 11/13/10  
PLOTTED BY: JCBF ALVARO ON 11/15/10