
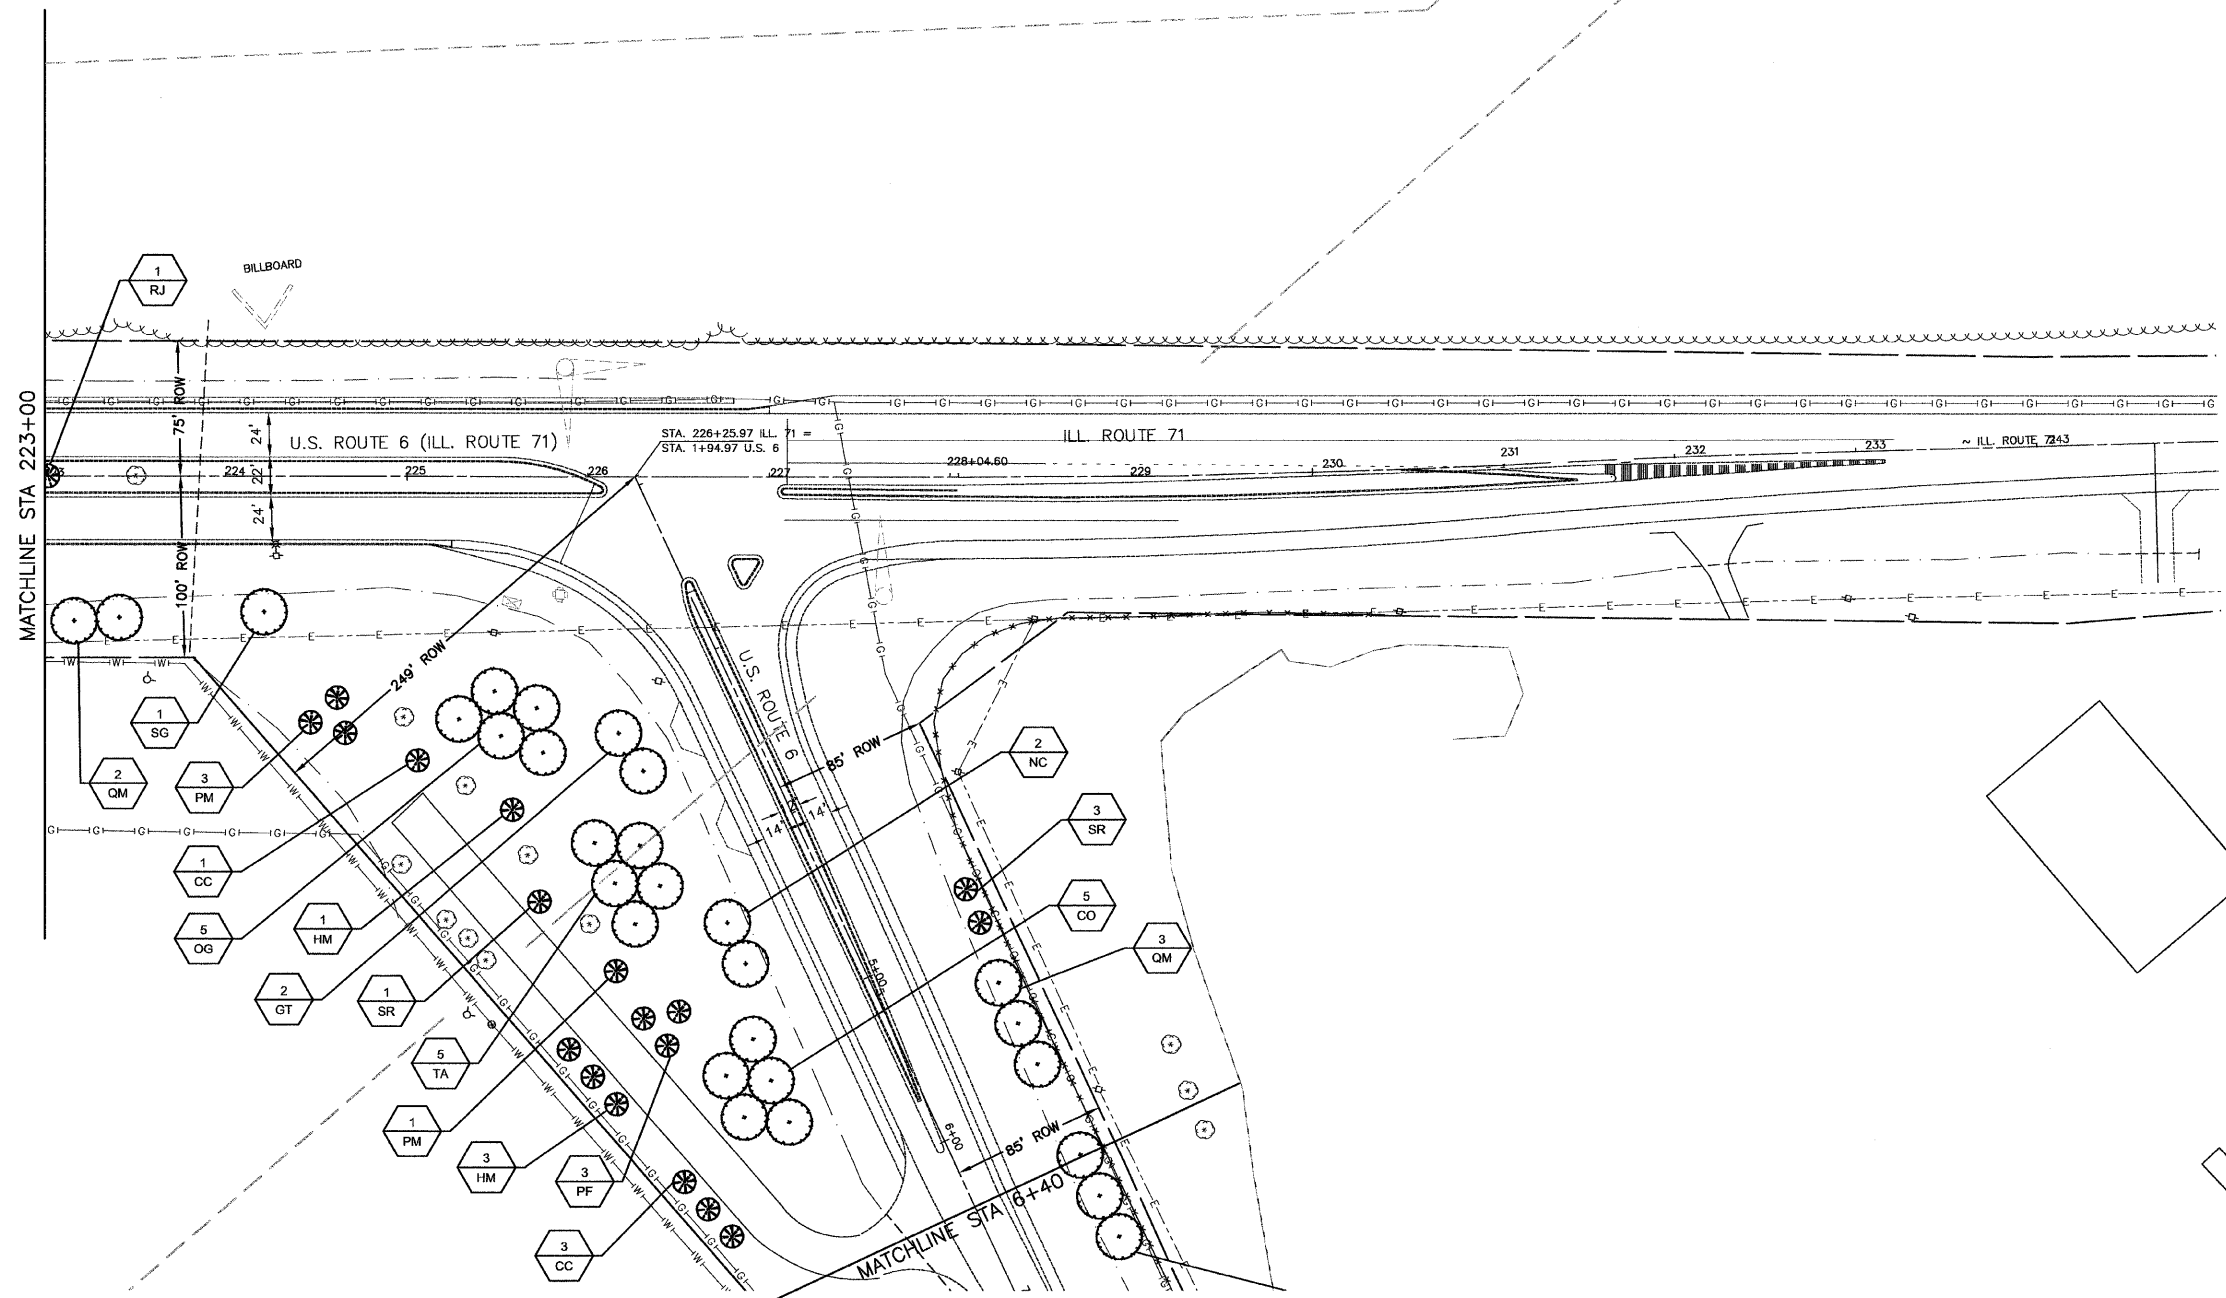


SECTION 6, TOWNSHIP 33, RANGE 4
 SECTION 7, TOWNSHIP 33, RANGE 4
 SECTION 5, TOWNSHIP 33, RANGE 4

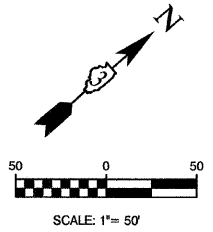

LINE & SYMBOL LEGEND			
	EXISTING FIRE HYDRANT		EXISTING CONTROL CABINET
	EXISTING VALVE		EXISTING BURIED TELEPHONE
	EXISTING INLET		EXISTING STEEL LIGHT POLE
	EXISTING CATCH BASIN		EXISTING TREE LINE
	EXISTING MANHOLE		EXISTING DITCH SWALE
	EXISTING LIGHT POLE		EXISTING STORM SEWER
	EXISTING POWER POLE		EXISTING SANITARY SEWER
	EXISTING TREE		EXISTING FORCEMAIN
	EXISTING BUSH / HEDGE		EXISTING WATER MAIN
	EXISTING EVERGREEN		EXISTING OVERHEAD ELECTRIC
	EXISTING TRAFFIC SIGNAL POST		EXISTING BURIED ELECTRIC
	EXISTING TRAFFIC SIGNAL MAST ARM		EXISTING GAS MAIN
			EXISTING BURIED TELEPHONE
			EXISTING CHAIN LINK FENCE
	PROPOSED CONIFEROUS EVERGREEN TREE		PROPOSED DECIDUOUS SHADE TREE
	PROPOSED ORNAMENTAL TREE		TREE REMOVAL & REPLACEMENT
	PLANT QUANTITY		APPARENT RIGHT-OF-WAY (PER CITY OF OTTAWA)
	PLANT CODE NUMBER		

NOTES

ALL PLANTINGS SHALL FOLLOW IDOT BUREAU OF DESIGN & ENVIRONMENT MANUAL - CHAPTER 59 - LANDSCAPE DESIGN AND EROSION CONTROL 59-7.09 PLANTING IN URBANIZED AREA FOR SIGHT DISTANCES.

ALL AREAS TO BE LANDSCAPED SHALL BE EXCAVATED TO THE DEPTH APPROPRIATE FOR THE PROPOSED PLANTINGS. NO SOD SHALL REMAIN IN NEW PLANTING AREAS.

PLANT QUANTITIES SHOWN ON DRAWINGS ARE APPROXIMATE. CONTRACTOR SHALL PROVIDE PLANT MATERIALS SUFFICIENT TO COVER AREAS SHOWN ON PLANS AT THE REQUIRED SPACING.

FOR LANDSCAPE PLANTING DETAILS AND ADDITIONAL PLANTING NOTES, SEE SHEET 27.

NO PLANTING SHALL BE CLOSER THAN 18' FROM BACK OF CURB OR EDGE OF PAVEMENT. NO TREES SHALL BE CLOSER THAN 4' FROM BACK OF MEDIAN CURB.

FOR PLANT SCHEDULE SEE SHEET 2.

CONTRACTOR SHALL REPAIR TO ITS ORIGINAL CONDITION ANY AREA OR ITEM DAMAGED AS A RESULT OF THEIR WORK. ANY EXISTING LANDSCAPE THAT IS DAMAGED OR REMOVED DURING CONSTRUCTION SHALL BE REPAIRED AND/OR REPLACED IN KIND AND EQUIVALENT SIZE. CONTRACTOR SHALL REPAIR AND SEED IN KIND, AT HIS COST, ALL TURF AREAS DAMAGED AS A RESULT OF PROJECT CONSTRUCTION.

NO SOIL SHALL LEAVE THE JOB SITE. ALL EXISTING MATERIAL IS TO REMAIN AT LOCATION.

FILE NAME = 10159-PLAN-02 - E-NORRIS-06	USER NAME =	DESIGNED -- JRA	REVISED --
		CHECKED -- BDB	REVISED --
		DRAWN -- JJB/JRA	REVISED --
		CHECKED -- BDB	REVISED --
	PLOT SCALE =		
	PLOT DATE = 10-29-2010		

STATE OF ILLINOIS
 DEPARTMENT OF TRANSPORTATION

CITY OF OTTAWA		F.A.P. RTE.	SECTION	COUNTY	TOTAL SHEETS	SHEET NO.
ENTRY CORRIDOR TREE PLANTING PROJECT		68,623	10-00164-00-LS	LASALLE	27	12
LANDSCAPING PLAN		CONTRACT NO. 87470		FED. ROAD DIST. NO. 3 ILLINOIS FED. AID PROJECT TE-00D3(061)		
SCALE: 1"=50'	SHEET NO. 12 OF 27 SHEETS	STA.	TO STA.			

DATE REVISED BY: JAL/VARET ON 11/30/10
 NO. OF TIE PLANTING NUMBERS ON 11/30/10