
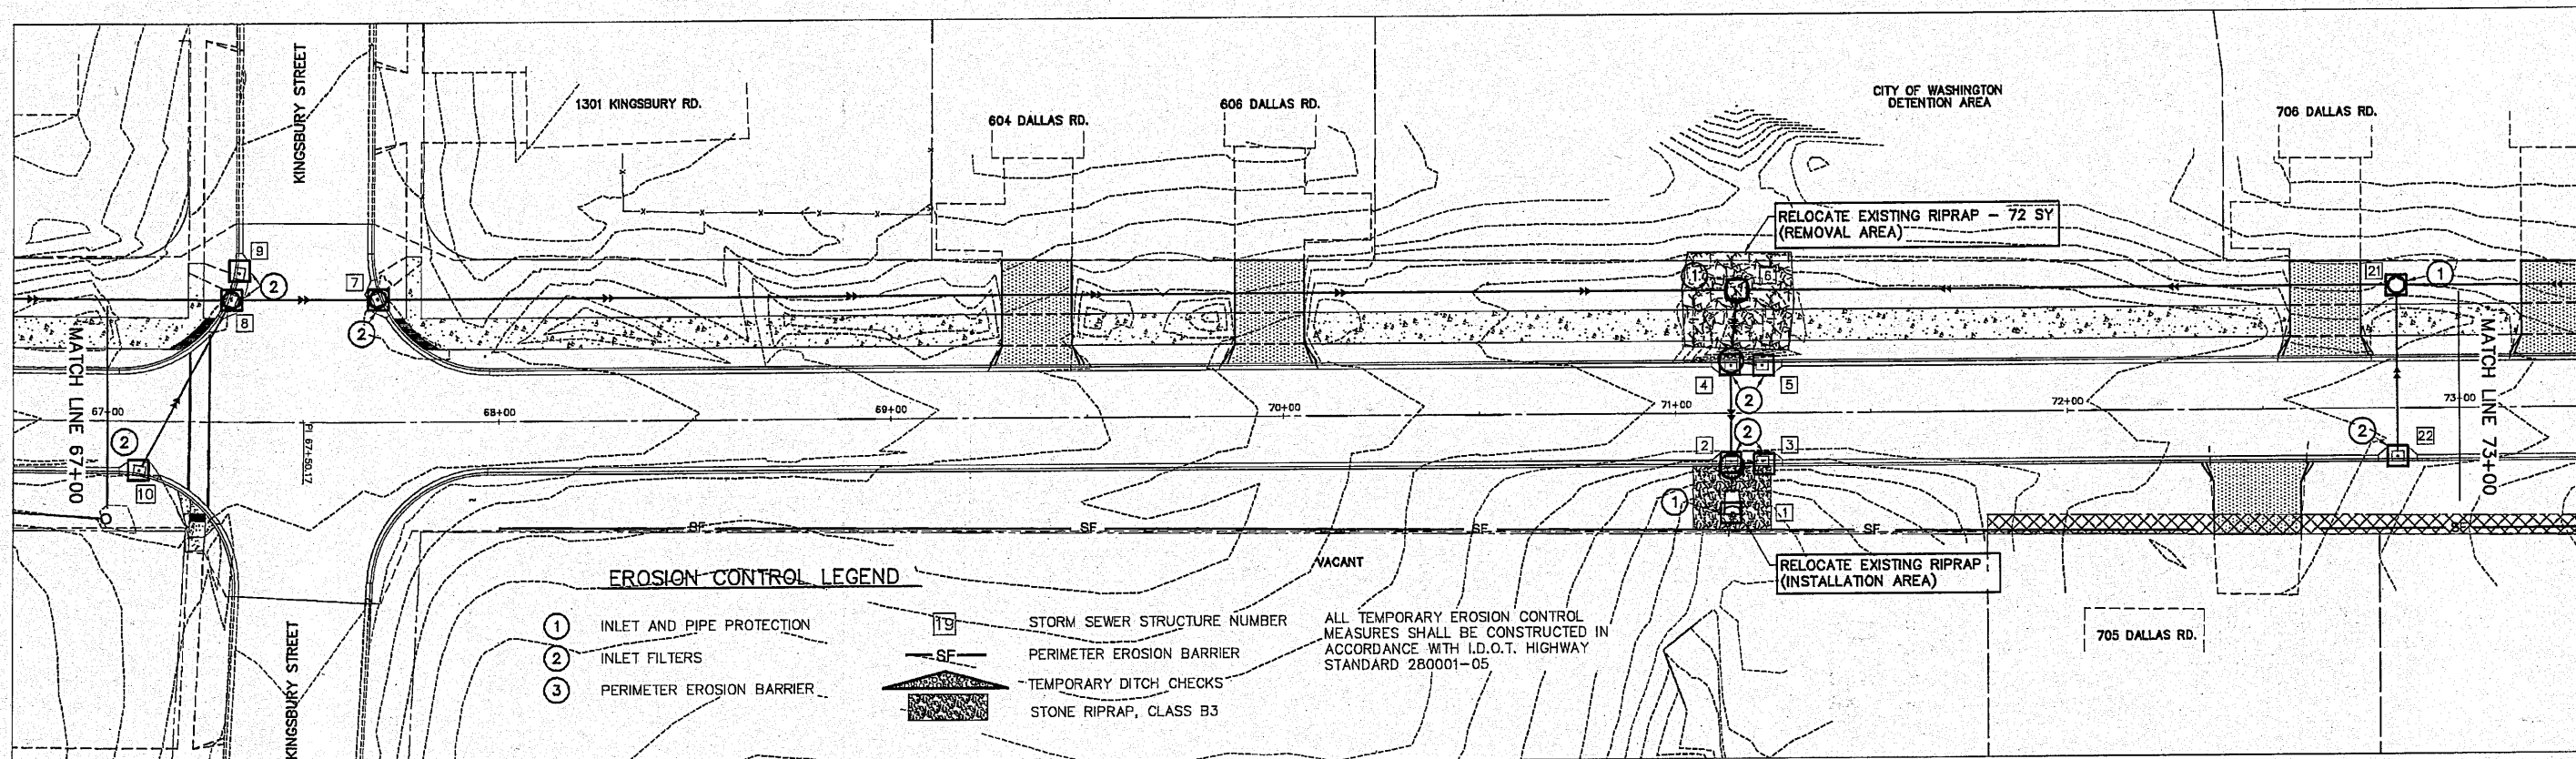


ROUTE NO.	SECTION	COUNTY	TOTAL SHEETS	THIS SHEET
F.A.U. 6739	*	TAZEWELL	36	20
FED. ROAD DIST. NO. 7		ILLINOIS	PROJECT	M-5093-129

\* 05-00103-00-FP  
CONTRACT NO. 89493

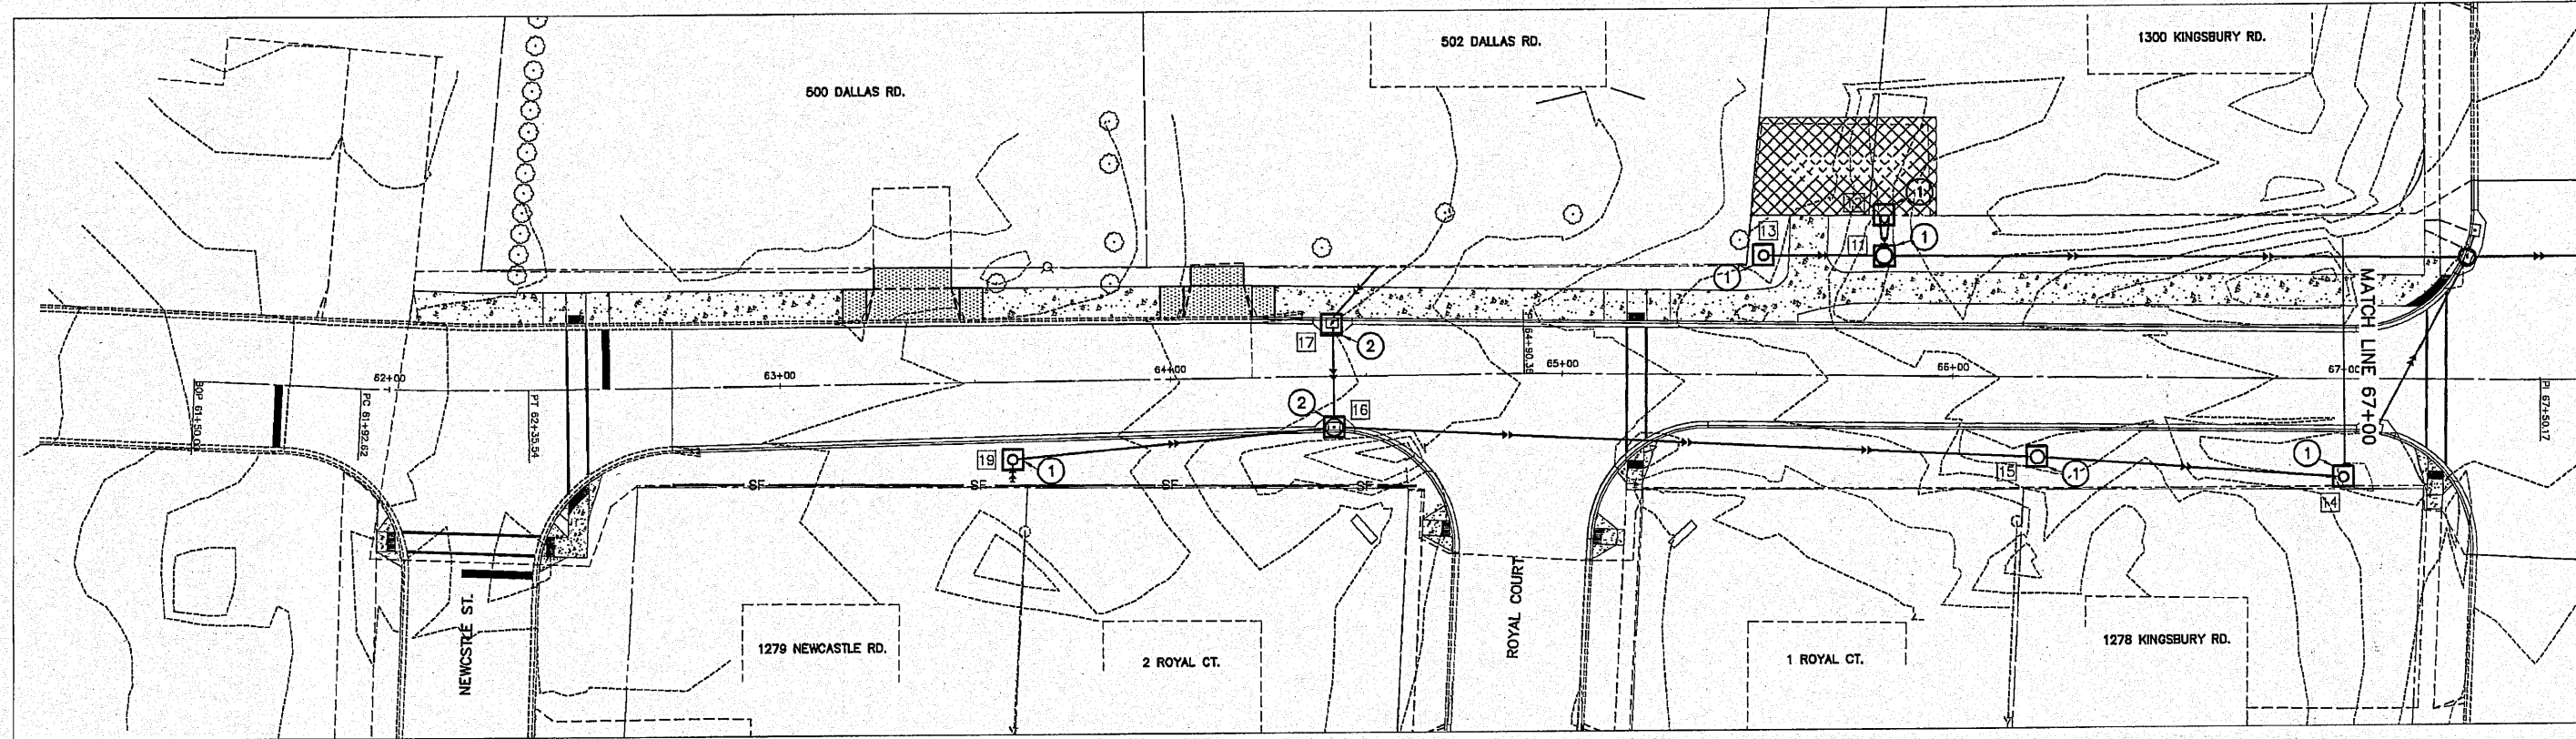

**EROSION CONTROL LEGEND**

- ① INLET AND PIPE PROTECTION
- ② INLET FILTERS
- ③ PERIMETER EROSION BARRIER

- 19 STORM SEWER STRUCTURE NUMBER
- SF PERIMETER EROSION BARRIER
- TEMPORARY DITCH CHECKS
- STONE RIPRAP, CLASS B3

ALL TEMPORARY EROSION CONTROL MEASURES SHALL BE CONSTRUCTED IN ACCORDANCE WITH I.D.O.T. HIGHWAY STANDARD 280001-05

EROSION CONTROL  
DALLAS ROAD - PHASE ONE

AUSTIN ENGINEERING CO., INC.  
CIVIL ENGINEERS

FOR: CITY OF WASHINGTON

PEORIA LICENSE No. 184-001143 ILLINOIS

DATE 09/13/10 SCALE 1" = 20'

PROJECT 20-07-005  
SHEET NO. 20 OF 36