


T 12 N, R 9 W, 3rd PM  
SECTION 36

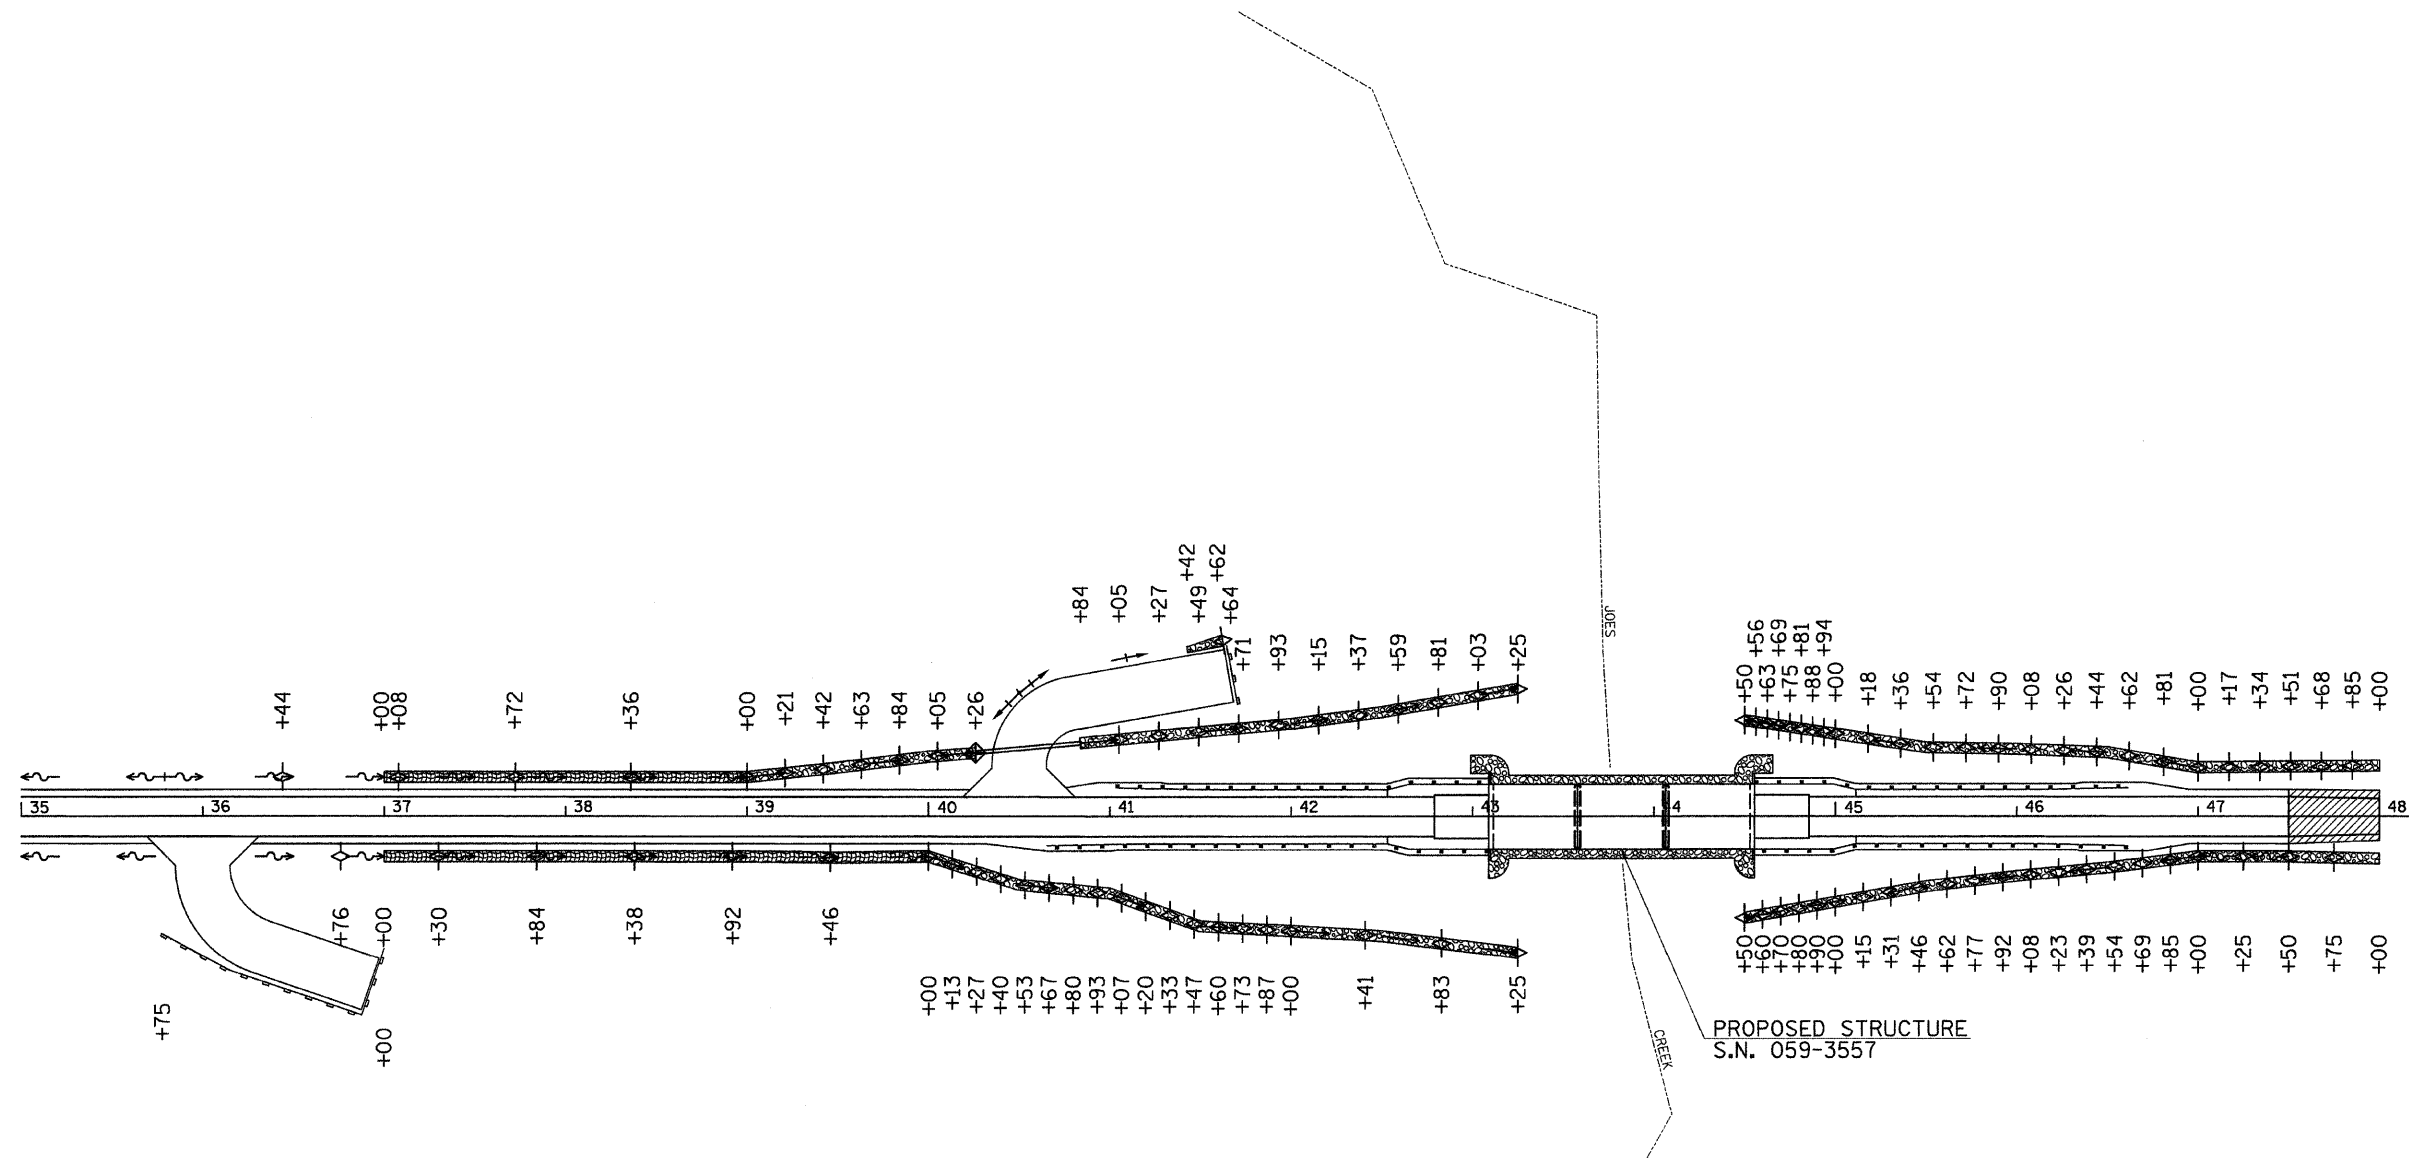


NOTE: TEMPORARY EROSION CONTROL SEEDING SHALL BE DONE IN ACCORDANCE WITH ARTICLE 280.04 OF THE STANDARD SPECIFICATIONS.

**LEGEND**

- PERIMETER EROSION BARRIER
- TEMPORARY DITCH CHECK
- INLET & PIPE PROTECTION
- STANDARD DITCH - FLOW LINE AND DIRECTION
- SPECIAL DITCH - FLOW LINE AND DIRECTION
- EROSION CONTROL BLANKET
- PROPOSED RIPRAP / AGGREGATE DITCH PLACEMENT

T 11 N, R 9 W, 3rd PM  
SECTION 1

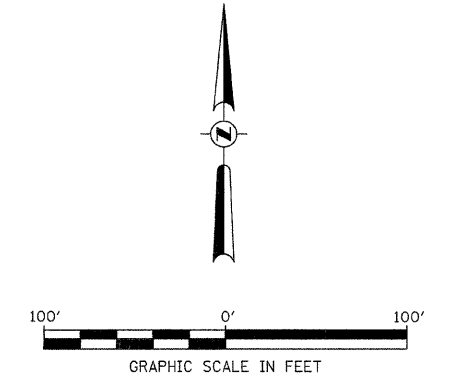

FILE NAME = V:\Bridg\2576-1 Macoupin\2576s002.dgn	USER NAME = ethomas	DESIGNED -	REVISED -	<b>MACOUPIN COUNTY COUNTY HIGHWAY 12 OVER HICKS CREEK AND JOES CREEK</b>	<b>STORM WATER POLLUTION PREVENTION PLAN</b>			F.A.S. RTE. 732	SECTION 07-00090-00-BR	COUNTY MACOUPIN	TOTAL SHEETS 77	SHEET NO. 8
PLOT SCALE = 50.0000' / IN.	CHECKED -	REVISED -	REVISED -		SCALE: 1"=50'	SHEET NO. 2 OF 2 SHEETS	STA. 35+00.00 TO STA. 48+00.00	CONTRACT NO. 93538				
PLOT DATE = 3/1/2010	DATE -	REVISED -	REVISED -		FED. ROAD DIST. NO. 7 ILLINOIS FED. AID PROJECT BRS-07321481							