



EXISTING BENCH TO BE REMOVED, AND REINSTALLED ON PLATFORM. LOCATION TO BE DETERMINED BY CTA.

EXISTING BENCH




EXISTING BIKE RACK TO BE REMOVED, MODIFIED AND REINSTALLED.

EXISTING BIKE RACK

KEY NOTES:

1. REMOVE GLAZING AND GLAZING STOPS AND SCREWS.
2. NOT USED.
3. REMOVE EXISTING PLATFORM CANOPY DECKING TO NEAREST FULL PANEL ASSOCIATED STRUCTURE, DRAINAGE POWER, COMMUNICATIONS AND LIGHTING. COORDINATE WITH STRUCTURAL, PLUMBING, COMMUNICATION, AND ELECTRICAL DRAWINGS. REMOVE AND STORE FOR REINSTALLATION EXISTING LIGHTING FIXTURES.
4. FIXTURES.
5. REMOVE GUARDRAILS AT WINDOW WALL AND STAIR IN THEIR ENTIRETY.
6. EXISTING PLATFORM CANOPY STRUCTURE TO REMAIN. REMOVE EXISTING PEORIA STREET STATION WEST STAIR SALVAGE STRINGERS AND CAST IRON TREADS.
7. EXISTING STEEL TUBE STRUCTURE TO REMAIN. REMOVE FASTENERS. REMOVE EXISTING MASONRY WALL AND METAL DOOR FRAMES IN THEIR ENTIRETY AT EAST FACADE.
8. EXISTING PEORIA STREET STATION EAST STAIR STRINGERS AND GLASS FRAMES TO REMAIN. REMOVE AND STORE FOR REINSTALLATION EXISTING CAST IRON TREADS. REMOVE GLASS AND GLASS STOPS.
9. EXISTING 3 1/2" X 3 1/2" STEEL COLUMNS TO REMAIN.
10. NEW BRIDGE. SEE BRIDGE STRUCTURAL DRAWINGS.
11. REMOVE EXISTING CONCRETE FLOOR TOPPING ABOVE PRECAST CONCRETE PLANKS. SEE STATION FLOOR PLAN, AND STRUCTURAL DRAWINGS.
12. REMOVE EXISTING CONTROL JOINT. VERIFY LOCATION.

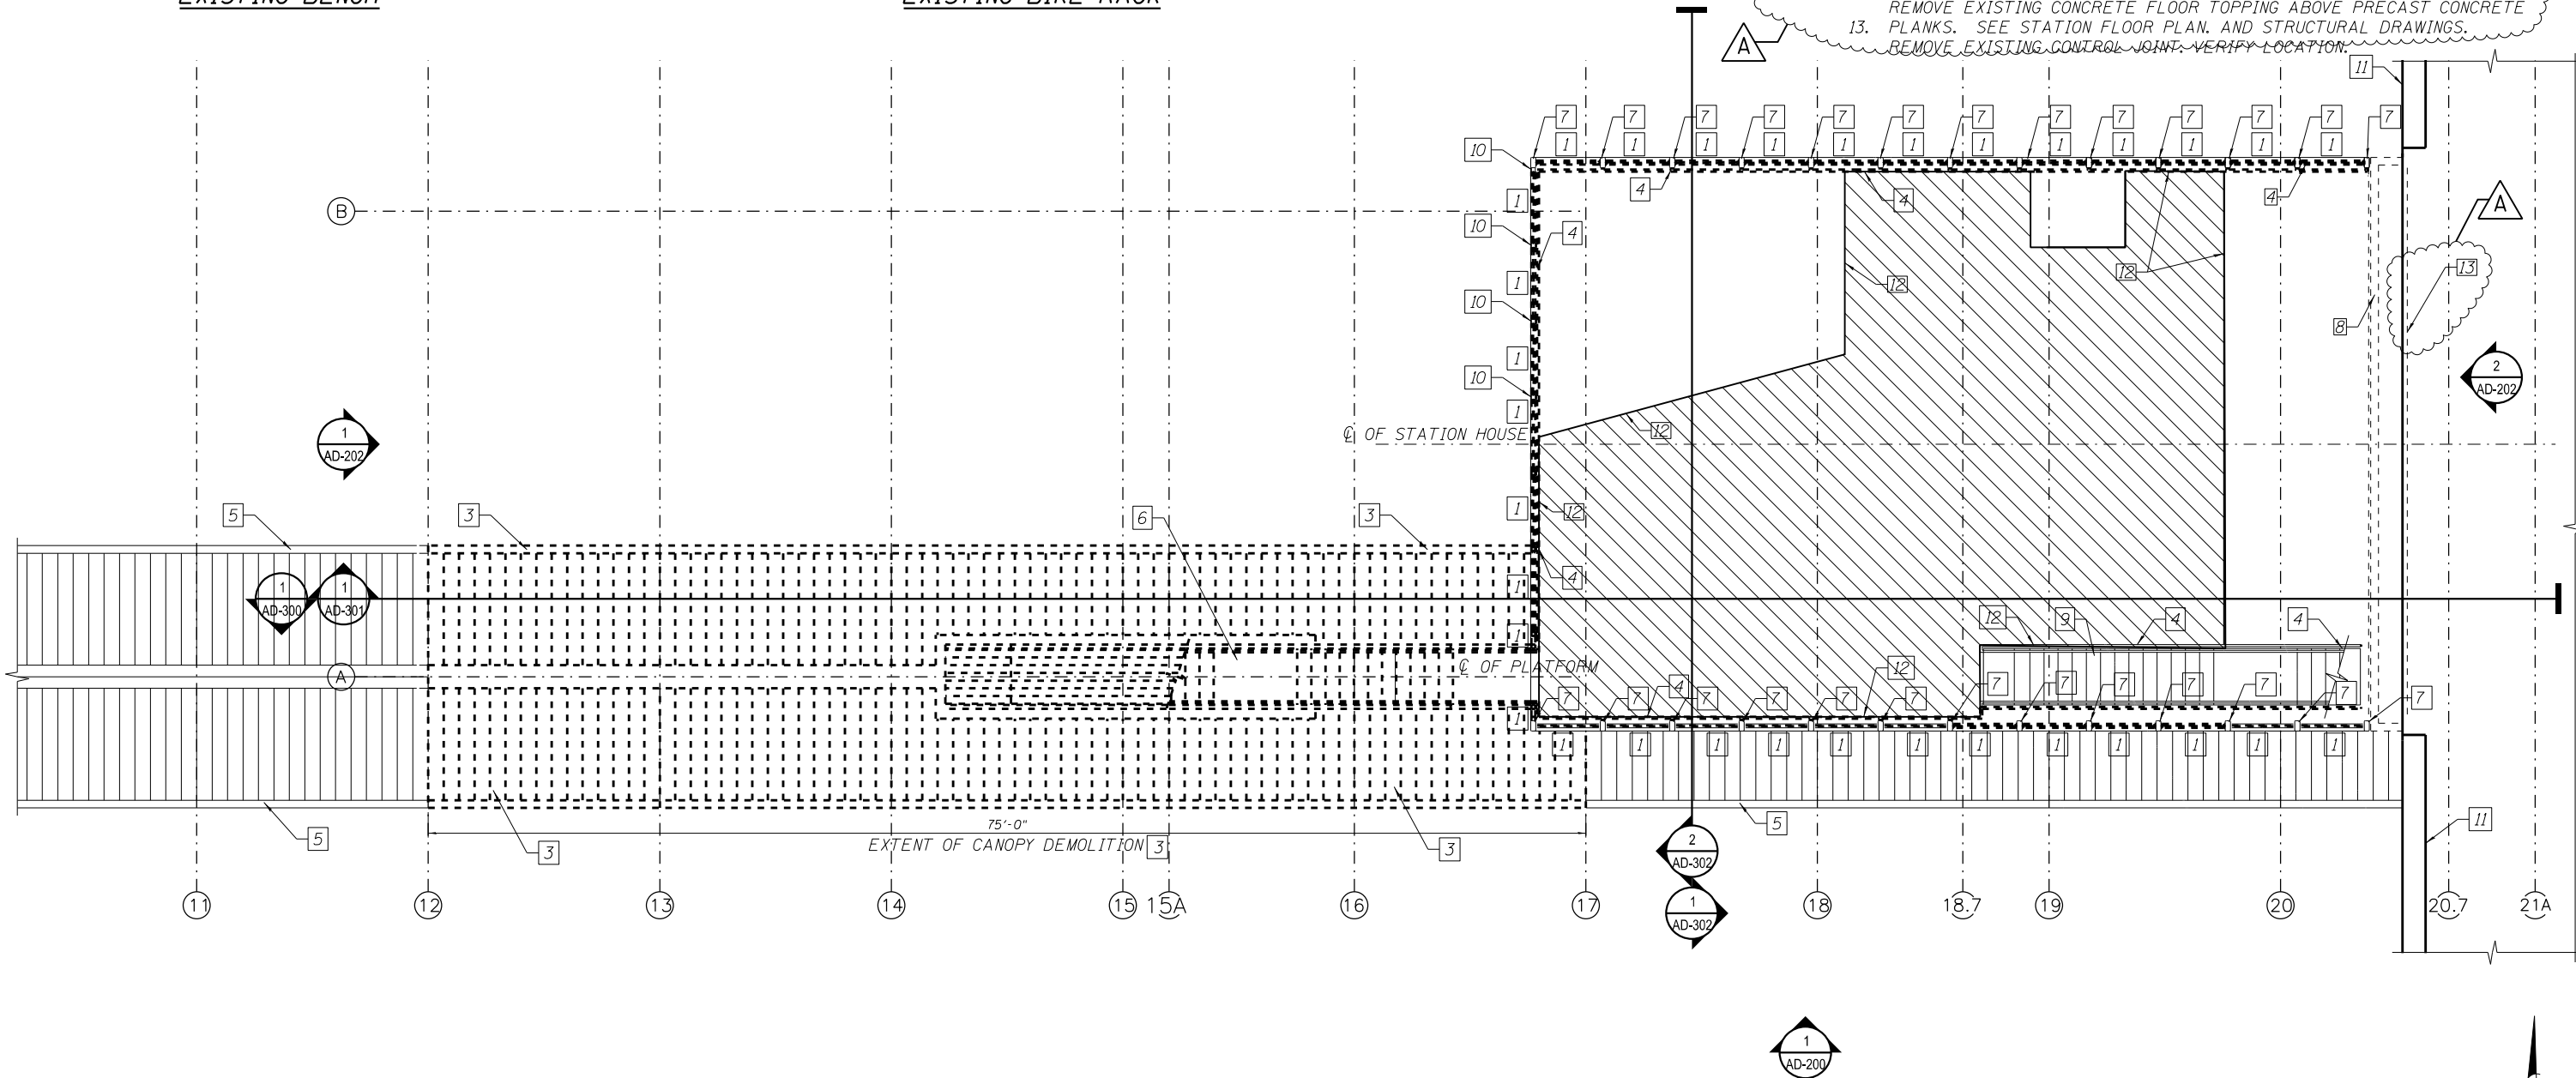

1 DEMOLITION STATION FLOOR PLAN
SCALE: 3/16" = 1'-0"



2:00:33 PM 01/17/08-cow29-AD-120.dgn



USER NAME = whbruce	DESIGNED - WHB	REVISED Δ 12/18/2013
PLOT SCALE = 10:8.0012 '4" / 1"	CHECKED - CRR	REVISED —
PLOT DATE = 12/17/2013	DRAWN - WHB	REVISED —
	CHECKED - CRR	REVISED —

STATE OF ILLINOIS
DEPARTMENT OF TRANSPORTATION

PEORIA STREET STATION
DEMOLITION STATION FLOOR PLAN

SHEET NO. AD-120 OF 117 SHEETS

MUN	SECTION	COUNTY	TOTAL SHEETS	SHEET NO.
2090	2013-011R	COOK	356	217
CONTRACT NO. 60W29			ILLINOIS FED. AID PROJECT / FED. AID PROJECT	