


- KEY NOTES:
1. REMOVE GLAZING GLAZING STOPS AND SCREWS.
 2. EXISTING PLATFORM CANOPY COLUMN TO REMAIN.
 3. REMOVE PLATFORM CANOPY COLUMN IN ITS ENTIRETY - SEE STRUCTURAL DRAWINGS.
 4. EXISTING STATION COLUMN TO REMAIN.
 5. EXISTING STRUCTURAL FRAMING TO REMAIN, TYP.
 6. REMOVE SKYLIGHT UNITS AND SCREWS IN THEIR ENTIRETY, TYP.
 7. EXISTING STEEL TUBE STRUCTURE TO REMAIN, TYP.
 8. REMOVE EXISTING PLATFORM CANOPY.
 9. FINISH FLOOR LEVEL.
 10. PLATFORM LEVEL.
 11. EXISTING STEEL BEAM TO REMAIN.
 12. FINISH GRADE.
 13. EXISTING PEORIA STREET STATION CENTRAL STAIRS, STRINGERS AND GLASS FRAMES TO REMAIN. REMOVE AND STORE FOR REINSTALLATION CAST IRON TREADS. REMOVE EXISTING GLASS, GLASS STOPS AND SCREWS.
 14. REMOVE EXISTING PEORIA STREET STATION WEST STAIR REMOVE AND STORE FOR REINSTALLATION STRINGERS AND CAST IRON TREADS.
 15. EXISTING PLATFORM CANOPY DASHED FOR CLARITY.
 16. SEE STRUCTURAL DRAWINGS FOR TEMPORARY SHORING OF STATION FLOOR FRAMING.

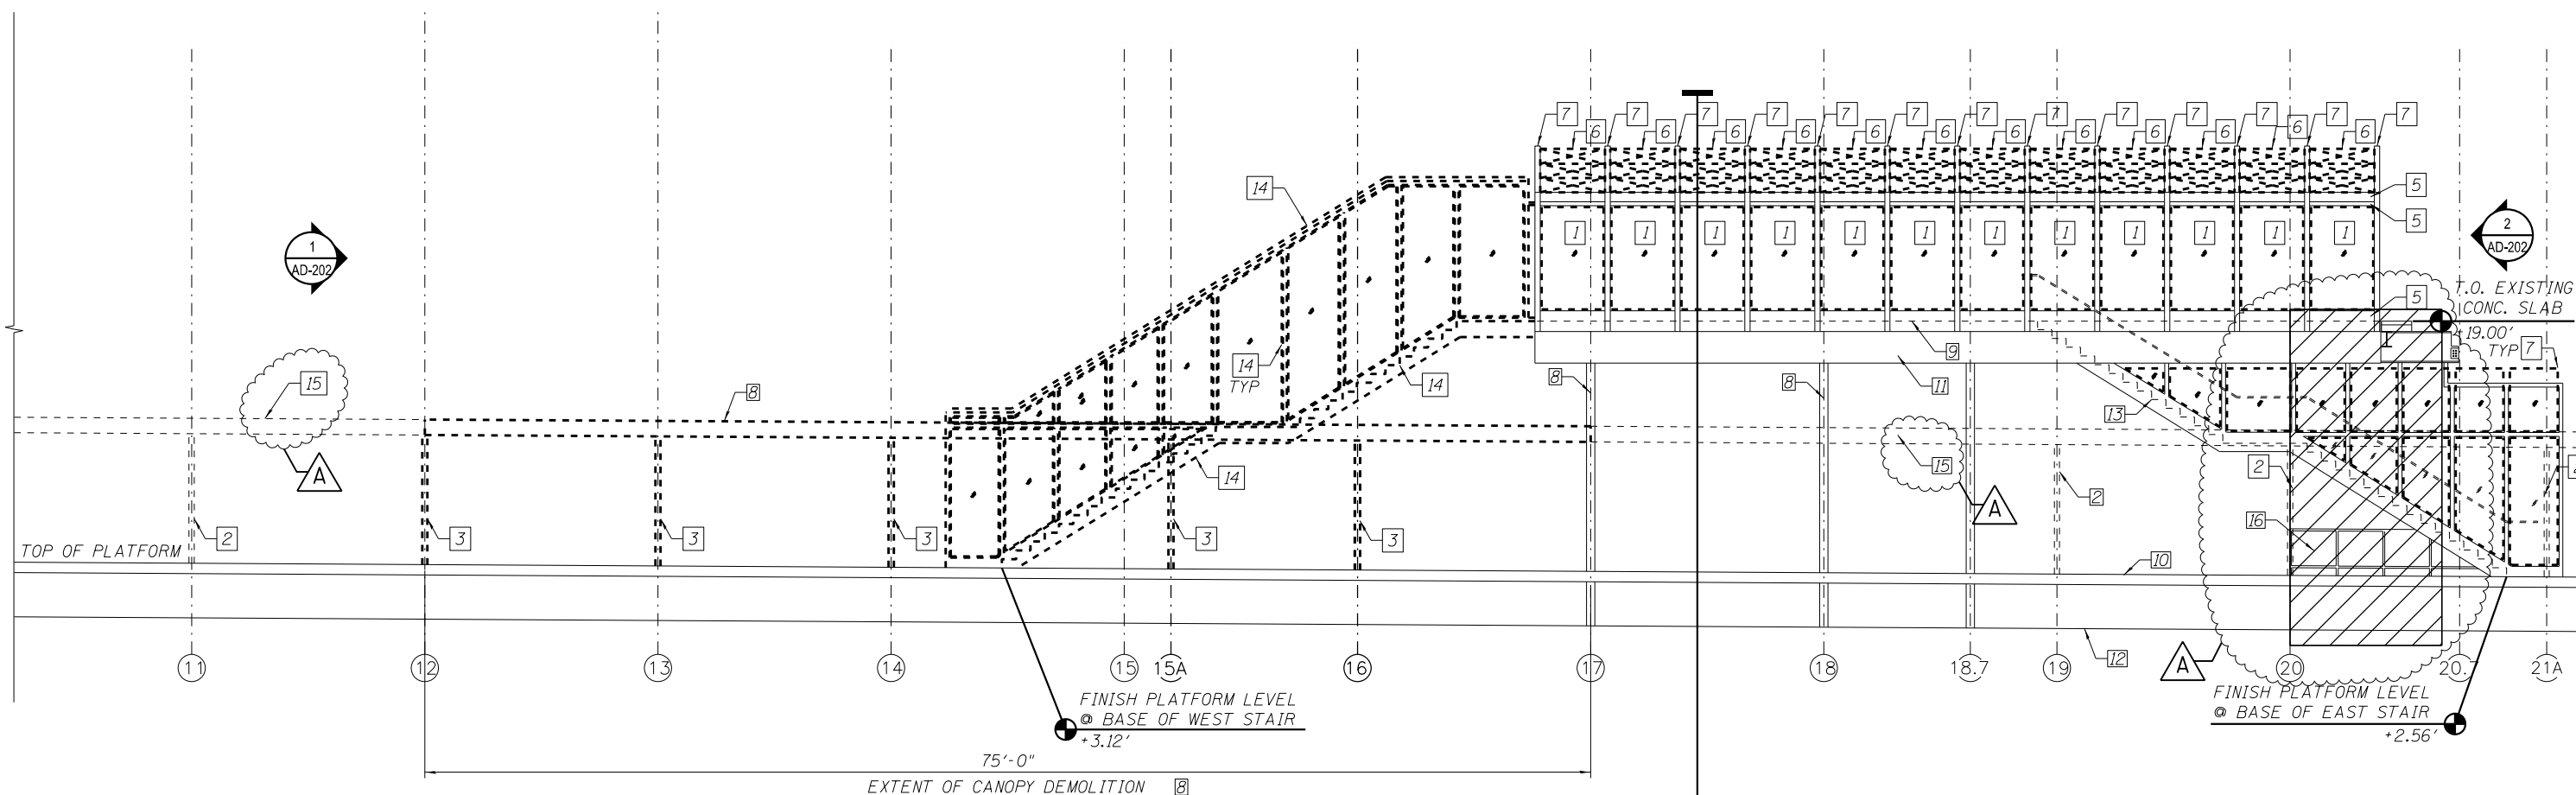

1 DEMOLITION STATION SOUTH ELEVATION
SCALE: 3/16" = 1'-0"



2:01:21 PM 01/17/08-60W29-AD-200.dgn



USER NAME = whbruce	DESIGNED - WHB	REVISED - 12/18/2013
PLOT SCALE = 10:8.0000 ' / in.	CHECKED - CRR	REVISED -
PLOT DATE = 12/17/2013	DRAWN - WHB	REVISED -
	CHECKED - CRR	REVISED -

STATE OF ILLINOIS
DEPARTMENT OF TRANSPORTATION

PEORIA STREET STATION
DEMOLITION STATION ELEVATION

SHEET NO. AD-2000F 117 SHEETS

MUN	SECTION	COUNTY	TOTAL SHEETS	SHEET NO.
2090	2013-011R	COOK	356	220
CONTRACT NO. 60W29				

ILLINOIS FED. AID PROJECT FED. AID PROJECT