
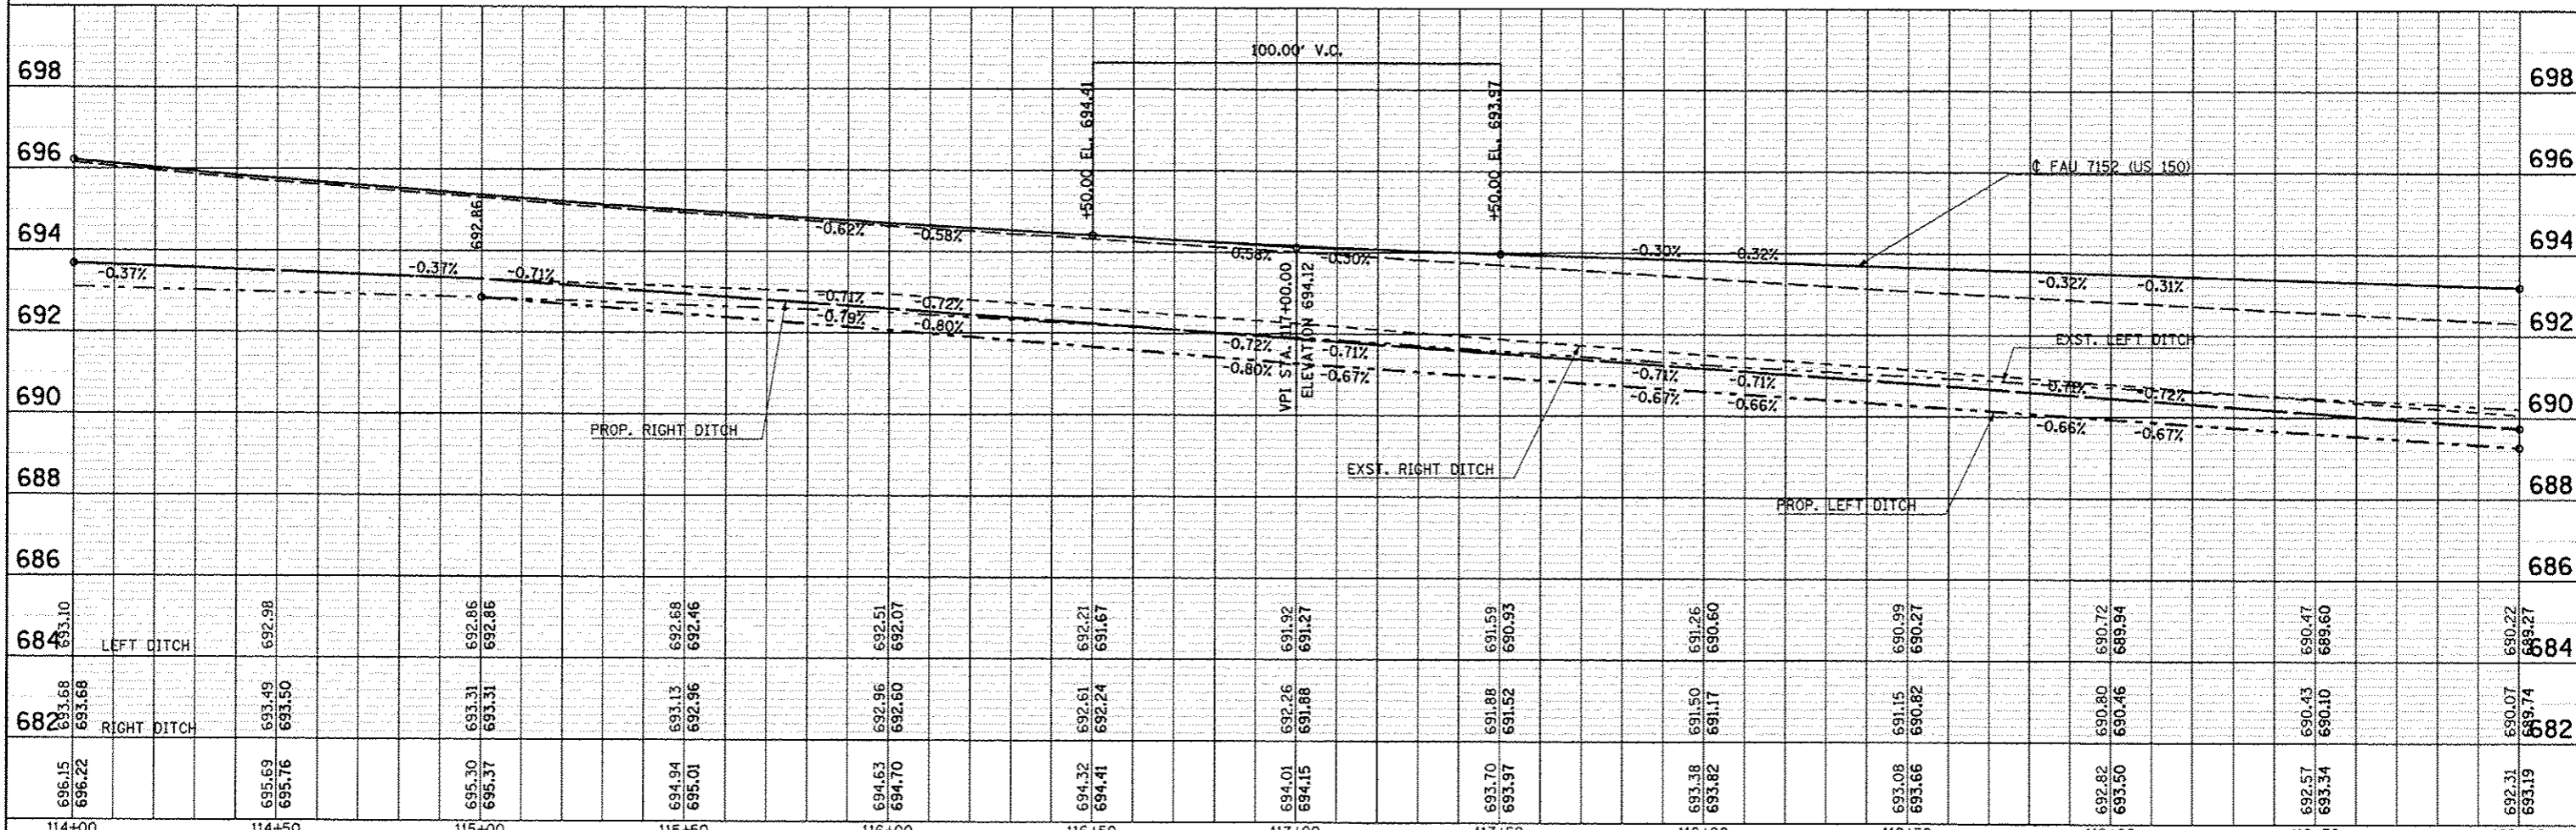


PLAN
 DATE
 BY
 CHECKED
 REVISIONS
 NO. 1
 NO. 2
PROFILE
 DATE
 BY
 CHECKED
 REVISIONS
 NO. 1
 NO. 2
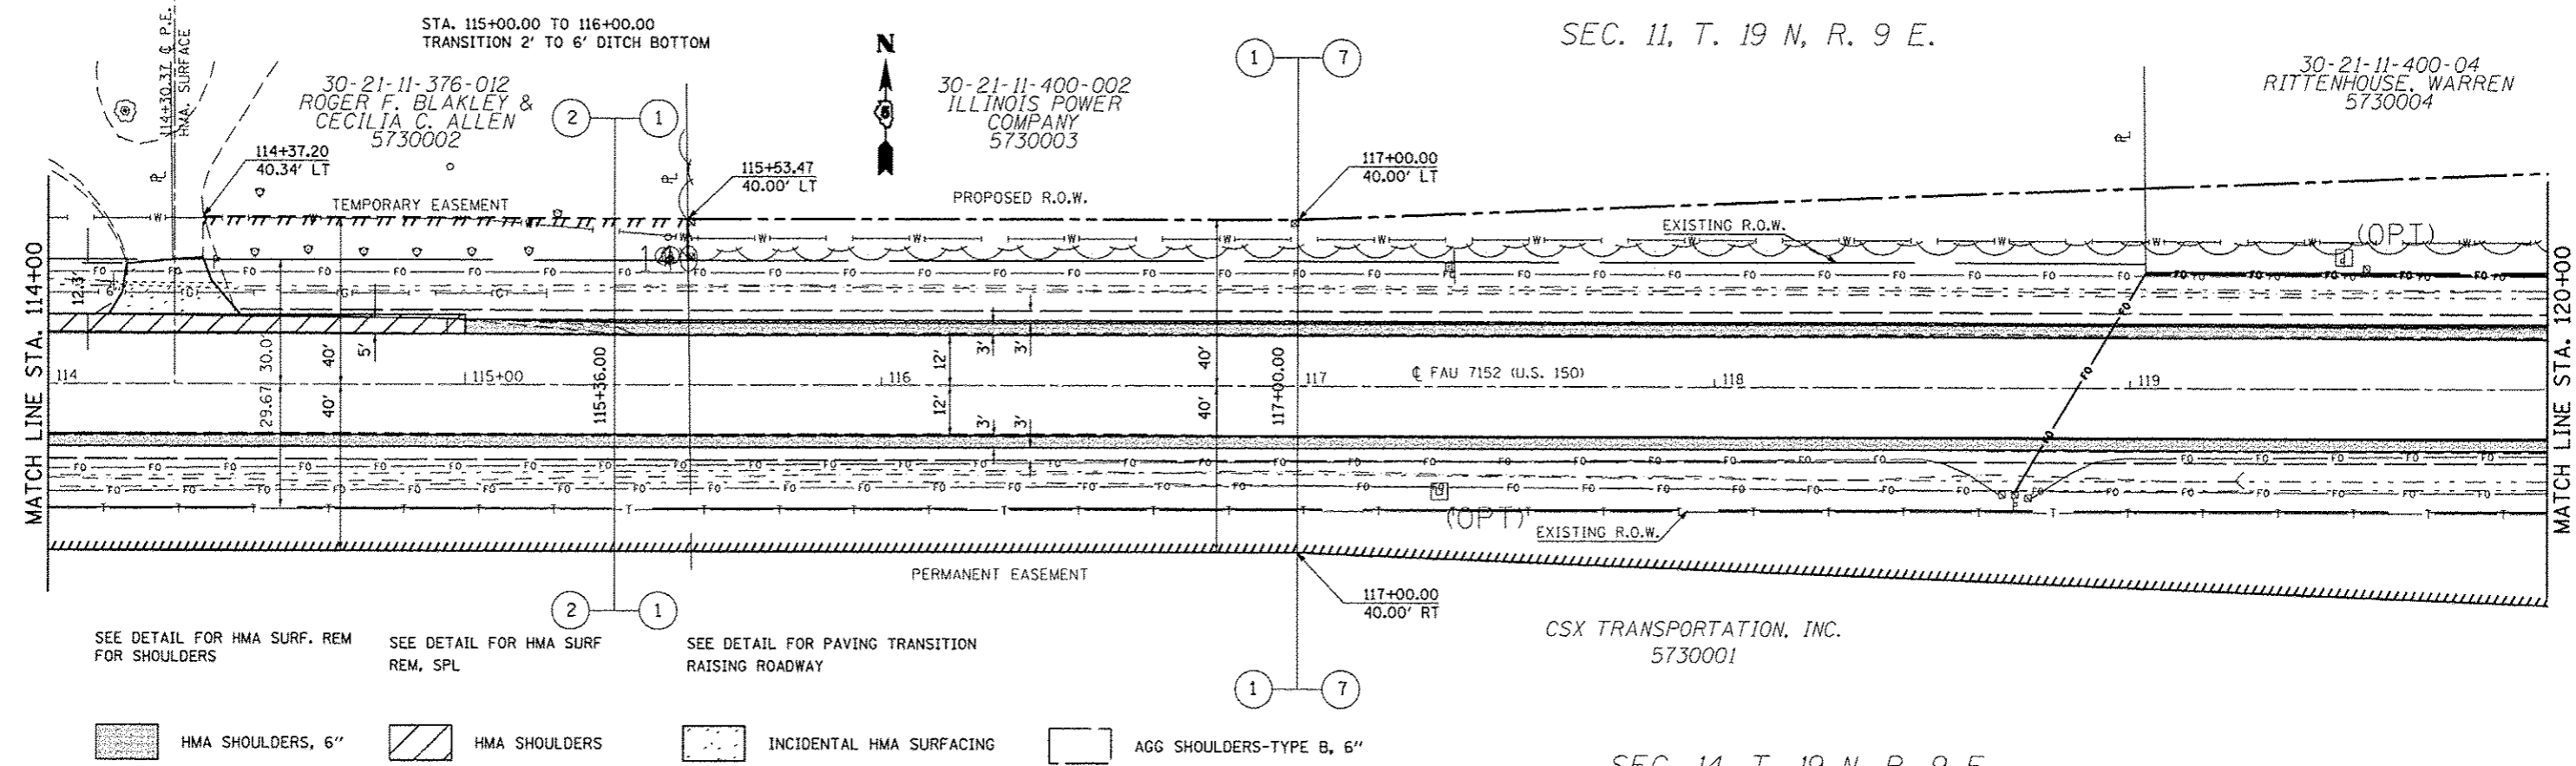

FILE NAME =	USER NAME = user-lock_jd	DESIGNED JMS	REVISED -	STATE OF ILLINOIS DEPARTMENT OF TRANSPORTATION	US 150 MAINLINE PLAN AND PROFILE SHEET		F.A.U. RTE.	SECTION	COUNTY	TOTAL SHEETS	SHEET NO.
DRAWN JMS	CHECKED -	REVISED -	SCALE: 1" = 20'		SHEET NO. 4 OF 54 SHEETS	STA. 114+00.00 TO STA. 120+00.00	12X31RS-3 & 2RS-4	Champaign	551	85	
PLOT SCALE = 48.8888" / 1"	DATE 081610	REVISED -	CONTRACT NO. 70663		ILLINOIS FED. AID PROJECT						
PLOT DATE = 10/18/2013		REVISED -									