


SEC. 11, T. 19 N, R. 9 E.

30-21-11-400-04
RITTENHOUSE, WARREN
5730004

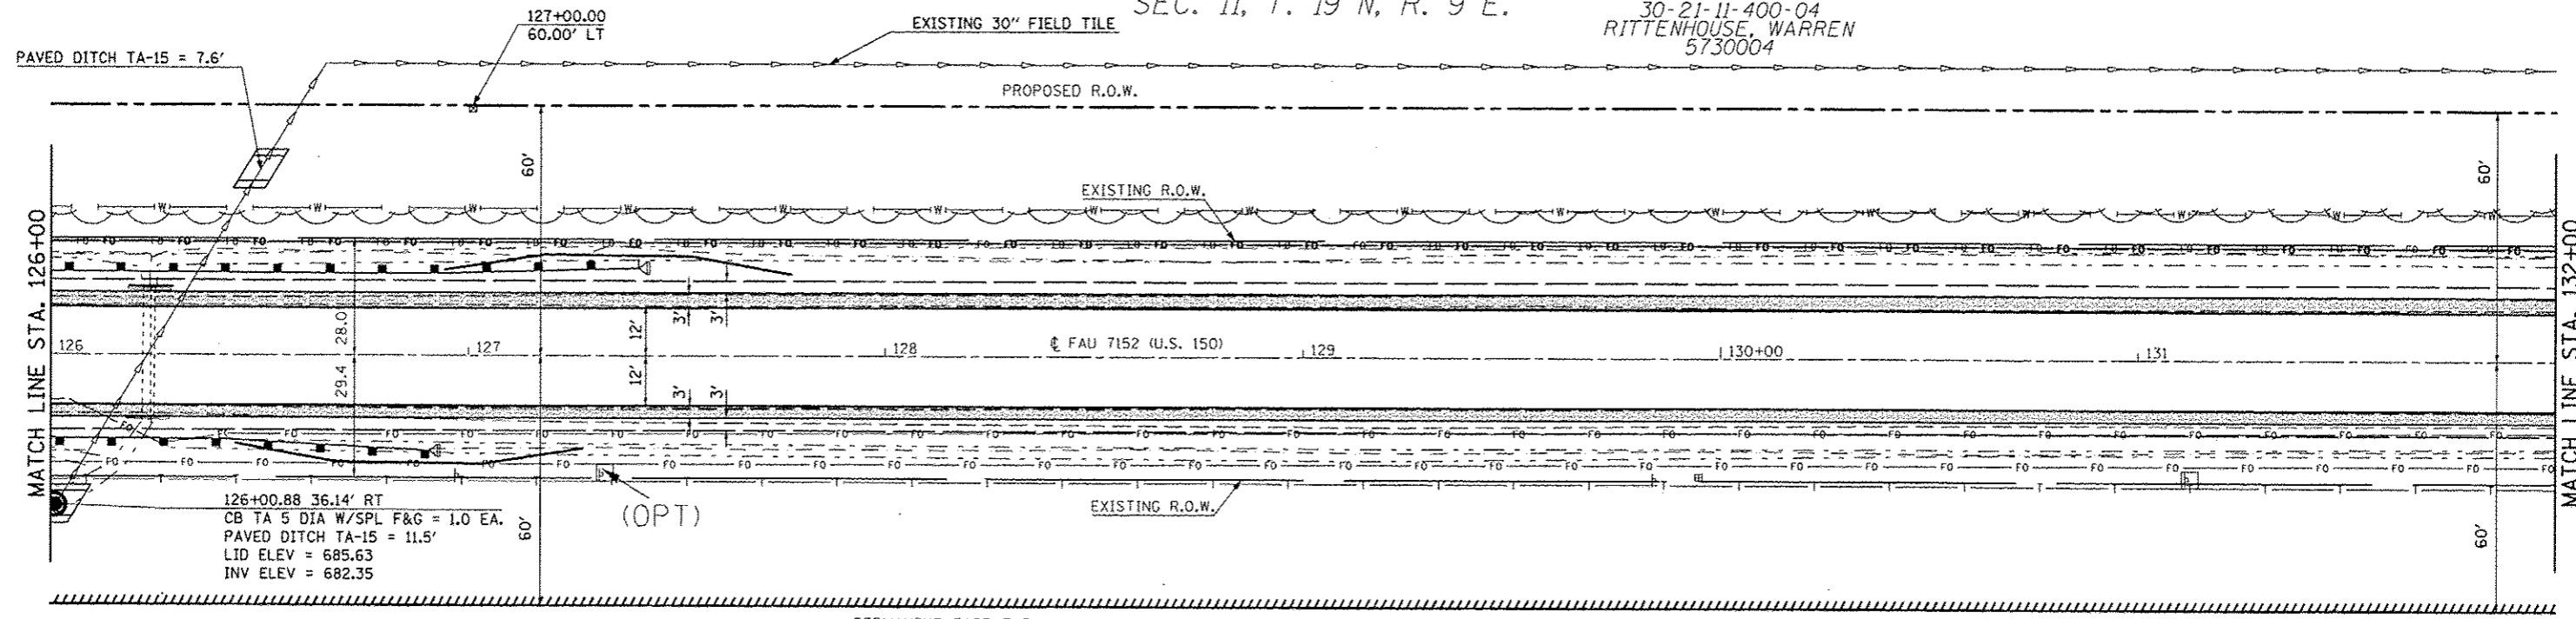


126+00.88 36.14' RT
CB TA 5 DIA W/SPL F&G = 1.0 EA.
PAVED DITCH TA-15 = 11.5'
LID ELEV = 685.63
INV ELEV = 682.35

(OPT)

CSX TRANSPORTATION, INC.
5730001

HMA SHOULDERS, 6" AGG SHOULDERS-TYPE B, 6" SEE DETAIL FOR GUARDRAIL

SEC. 14, T. 19 N, R. 9 E.

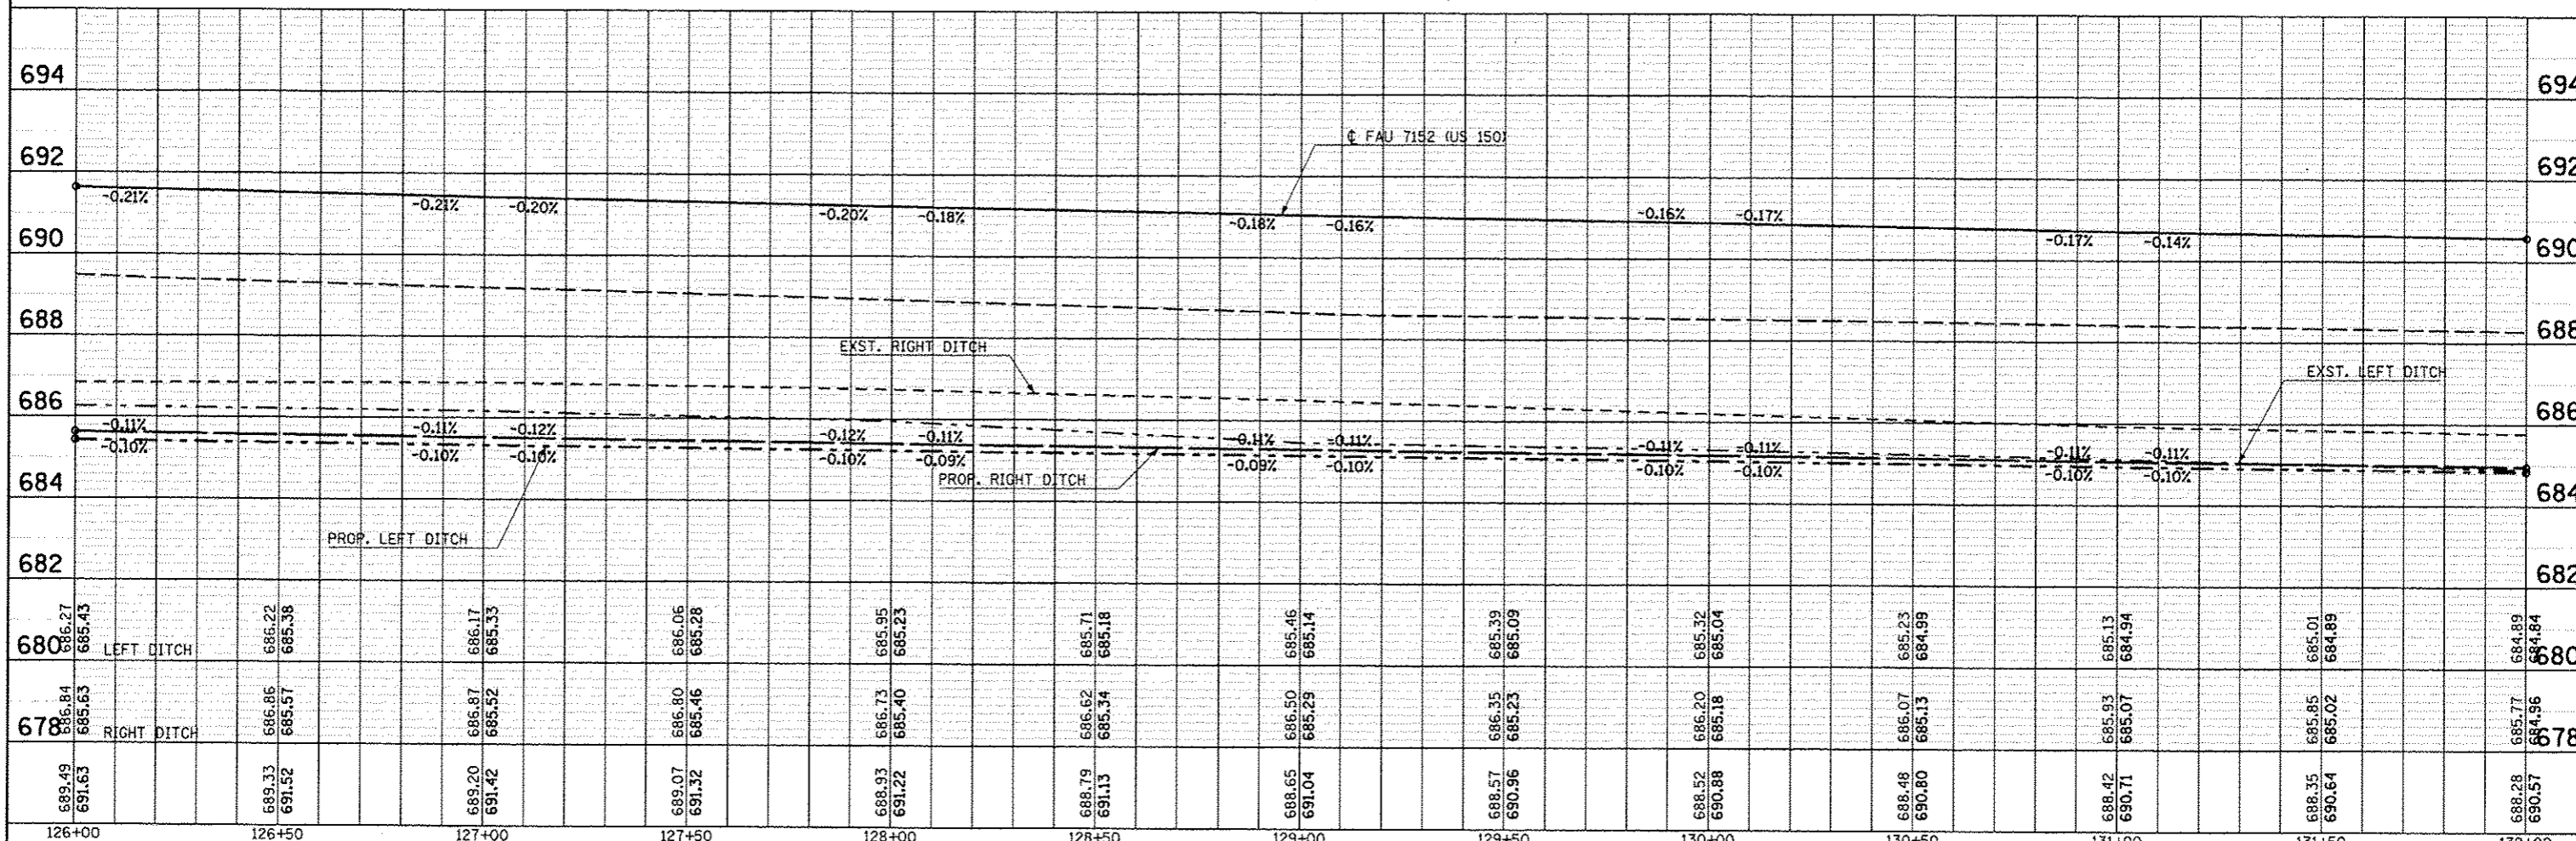

126+00	126+50	127+00	127+50	128+00	128+50	129+00	129+50	130+00	130+50	131+00	131+50	132+00
689.49 691.63	689.33 691.52	689.20 691.42	689.07 691.32	688.93 691.22	688.79 691.13	688.65 691.04	688.57 690.96	688.52 690.88	688.48 690.80	688.42 690.71	688.35 690.64	688.28 690.57
686.27 685.43	686.22 685.38	686.17 685.33	686.06 685.28	685.95 685.23	685.71 685.18	685.46 685.14	685.39 685.09	685.32 685.04	685.23 684.98	685.13 684.94	685.01 684.88	684.89 684.84
685.84 685.63	685.85 685.57	685.87 685.52	685.80 685.46	685.73 685.40	685.62 685.34	685.50 685.29	685.35 685.23	685.20 685.18	685.07 685.13	685.93 685.07	685.85 685.02	685.77 684.96

PLAN	DATE
BY	
REVISIONS	
NO.	

PROFILE	DATE
BY	
REVISIONS	
NO.	

STATE OF ILLINOIS
DEPARTMENT OF TRANSPORTATION

US 150 MAINLINE
PLAN AND PROFILE SHEET
SCALE: 1" = 20' SHEET NO. 6 OF 54 SHEETS STA. 126+00.00 TO STA. 132+00.00

F.A.U. RTE.	SECTION	COUNTY	TOTAL SHEETS	SHEET NO.
*	(2X,3)RS-3 & 2RS-4	Champaign	551	87
* F.A.U. 7152 & F.A.S. 1512			CONTRACT NO. 70663	
ILLINOIS FED. AID PROJECT				