




SEC. 12, T. 19 N, R. 9 E.


30-21-12-400-002
MERRYMAN, SHIRLEY H.
5730008

30-21-12-400-001
SMITH, LORENE RUBY
5730007

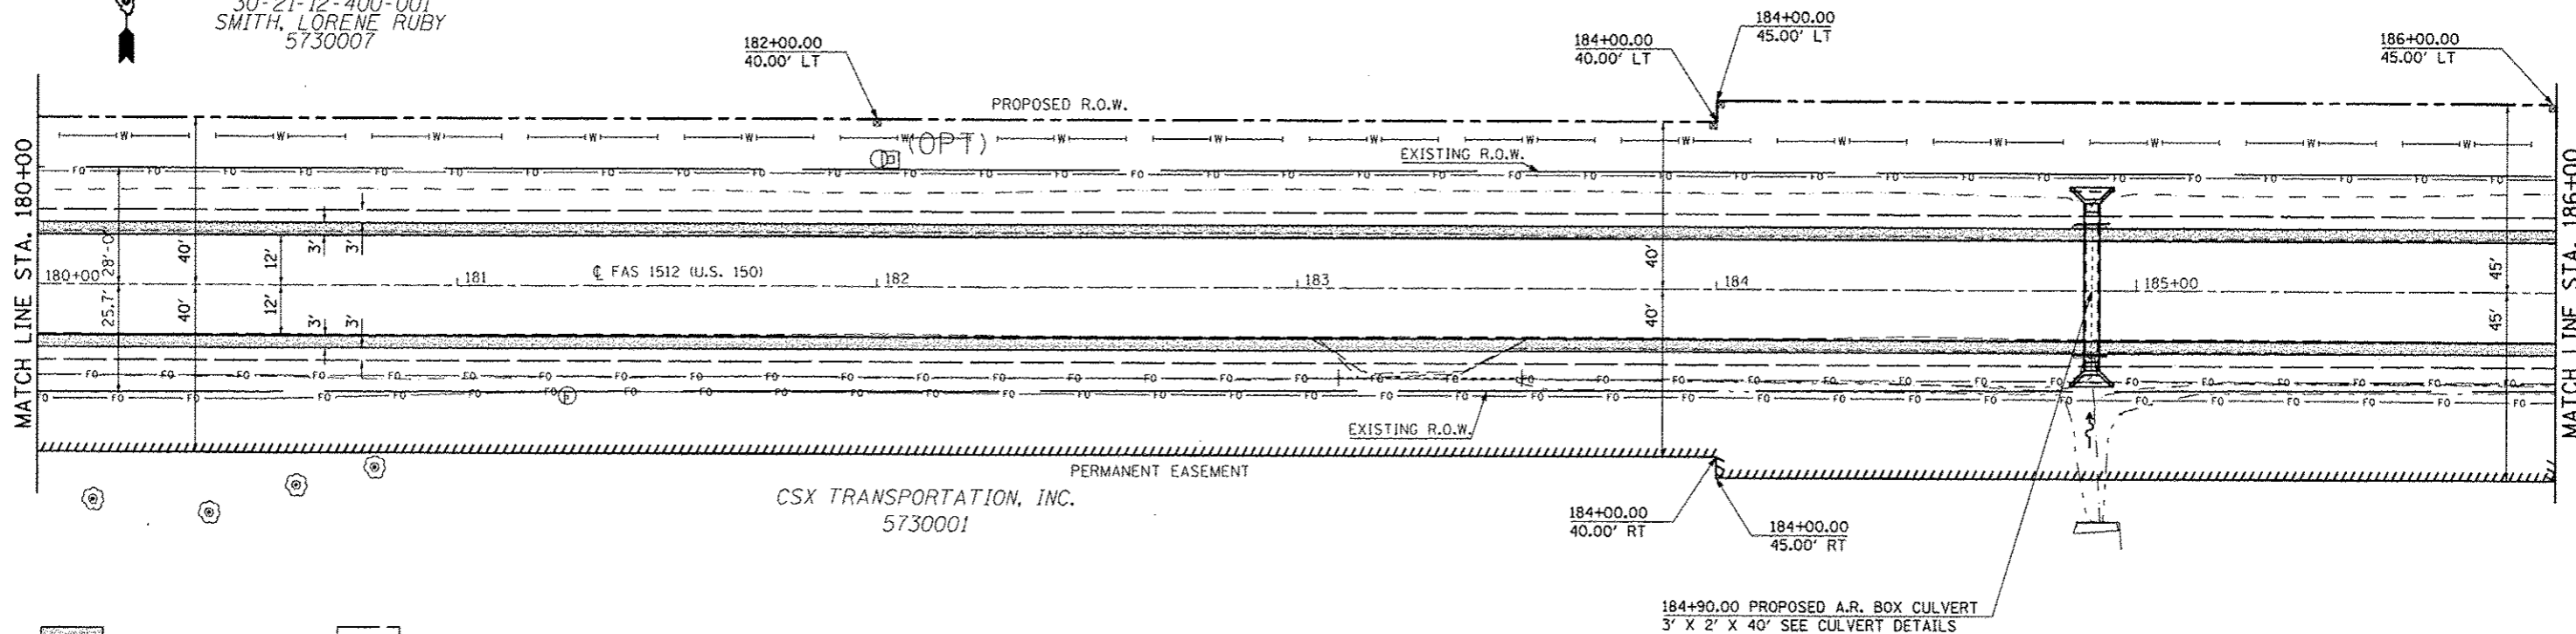

HMA SHOULDERS, 6" AGG SHOULDERS-TYPE B, 6"

SEC. 13, T. 19 N, R. 9 E.

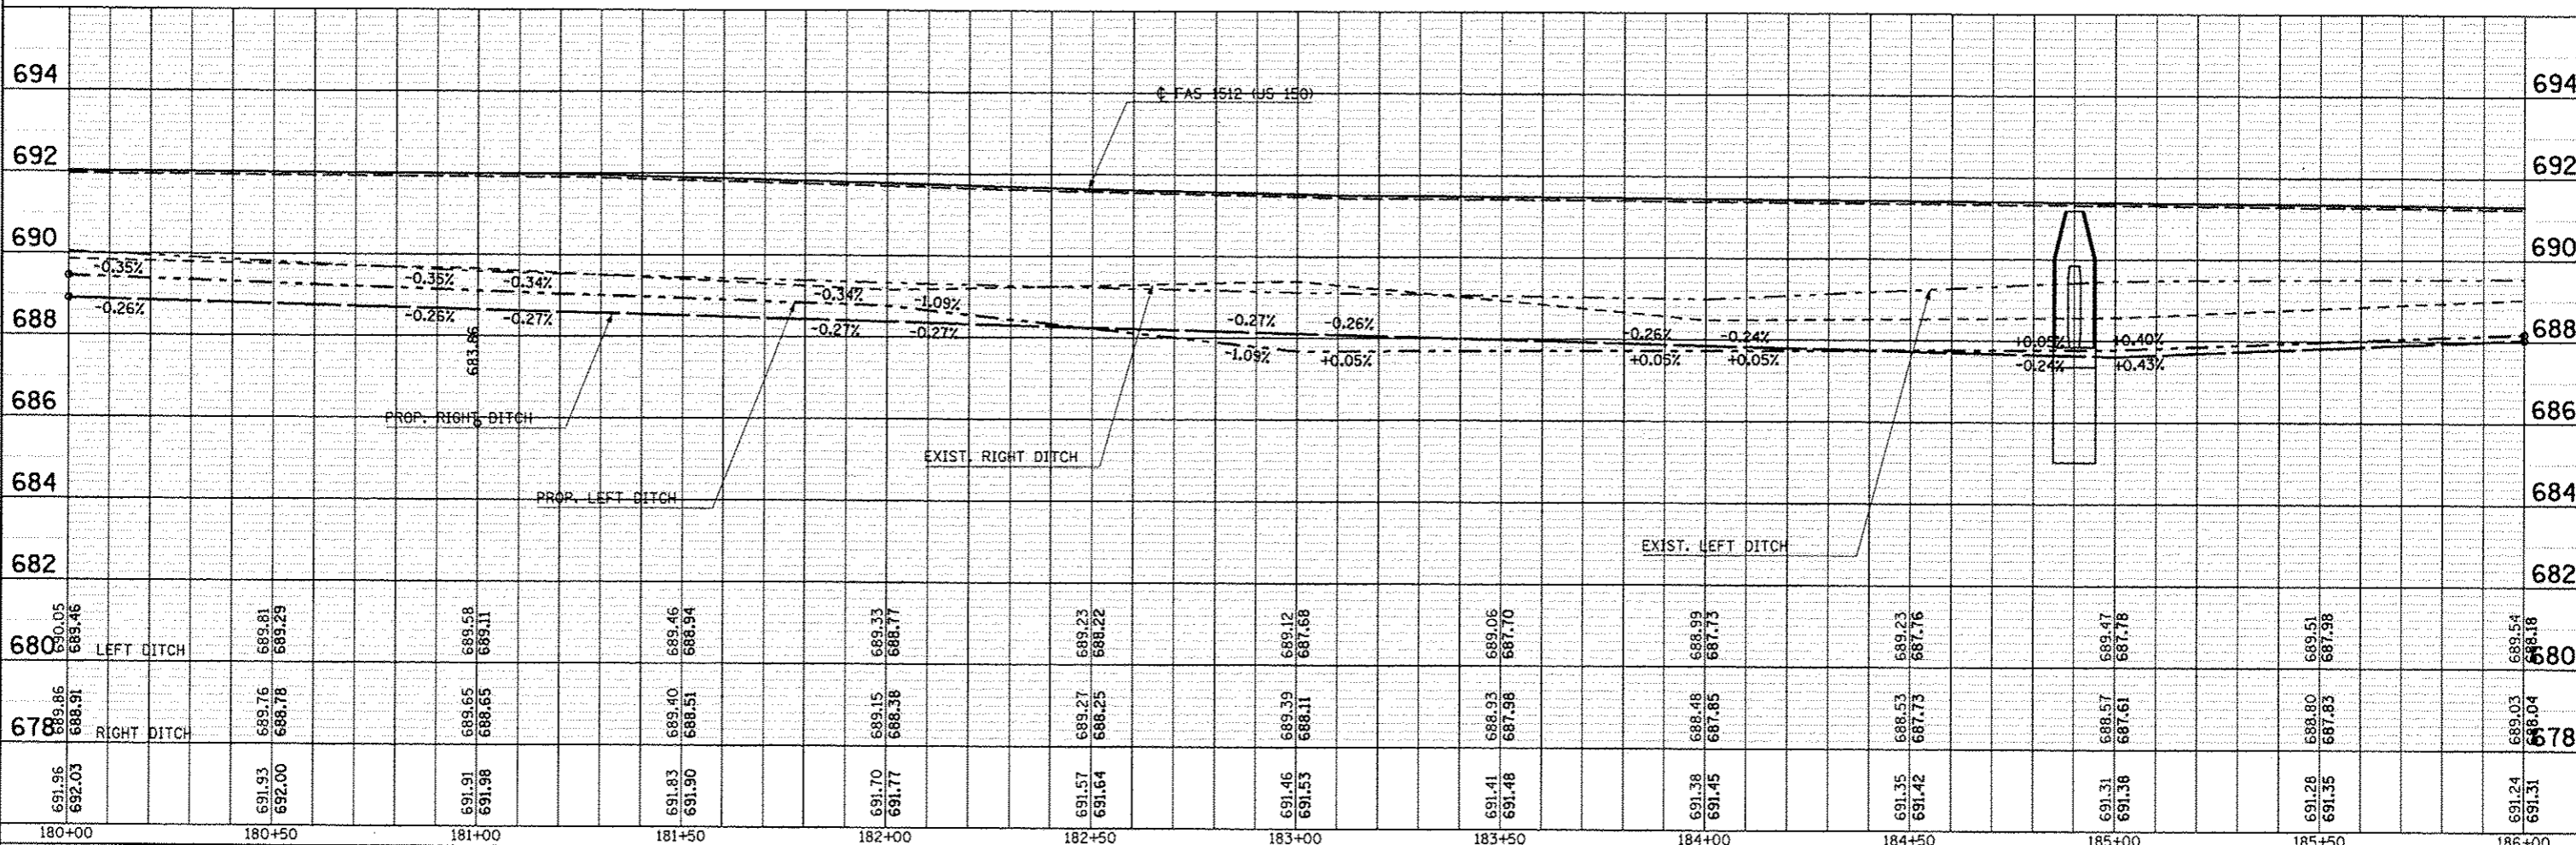

FILE NAME :	USER NAME :	DESIGNED :	REVISD :	STATE OF ILLINOIS DEPARTMENT OF TRANSPORTATION	US 150 MAINLINE PLAN AND PROFILE SHEET		F.A.U. R.T.E. :	SECTION :	COUNTY :	TOTAL SHEETS :	SHEET NO. :
...	...	DRAWN :	REVISD :		(2X,3)RS-3 & 2RS-4	Champaign	551	96			
...	...	CHECKED :	REVISD :		F.A.U. 7152 & F.A.S. 1512	CONTRACT NO. 70663					
...	...	DATE :	REVISD :		ILLINOIS FED. AID PROJECT						