


SEC. 7, T. 19 N, R. 10 E.



28-22-07-300-01
MT. OLIVE CEMETERY
5730009

COMB. CONC. C & G
TYPE M-4.24


204+00.00, 22.99' LT
INLET TYPE A
TYPE 8 GRATE
GRATE ELEV = 696.41
INV ELEV = 695.01

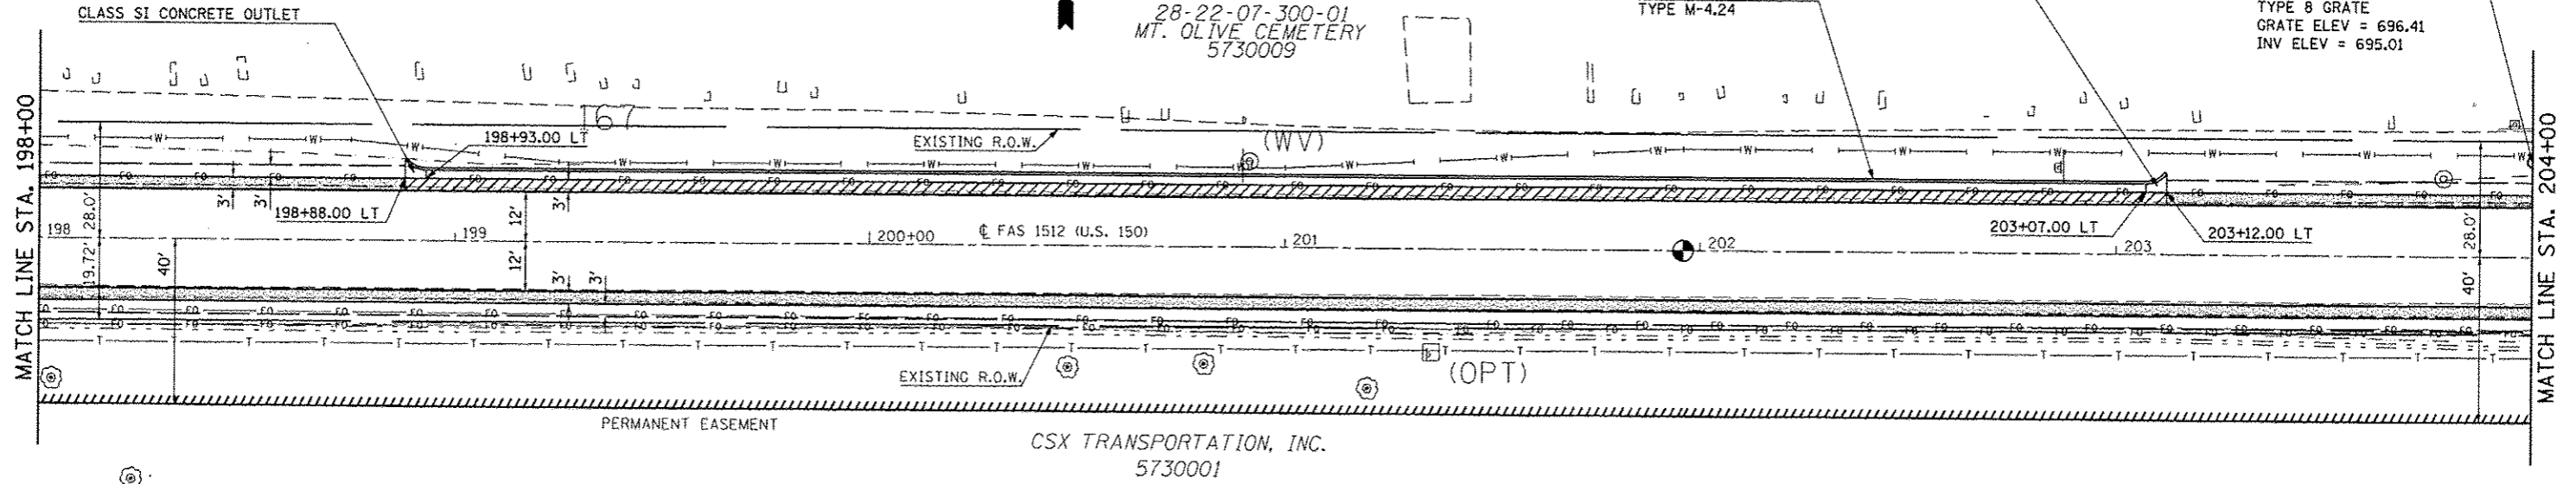

- P.C.C. BASE COURSE WIDENING, 8"
- HMA SHOULDERS, 6"
- AGG SHOULDERS-TYPE B, 6"

SEC. 18, T. 19 N, R. 10 E.

P.O.T. STA. 201+95.89

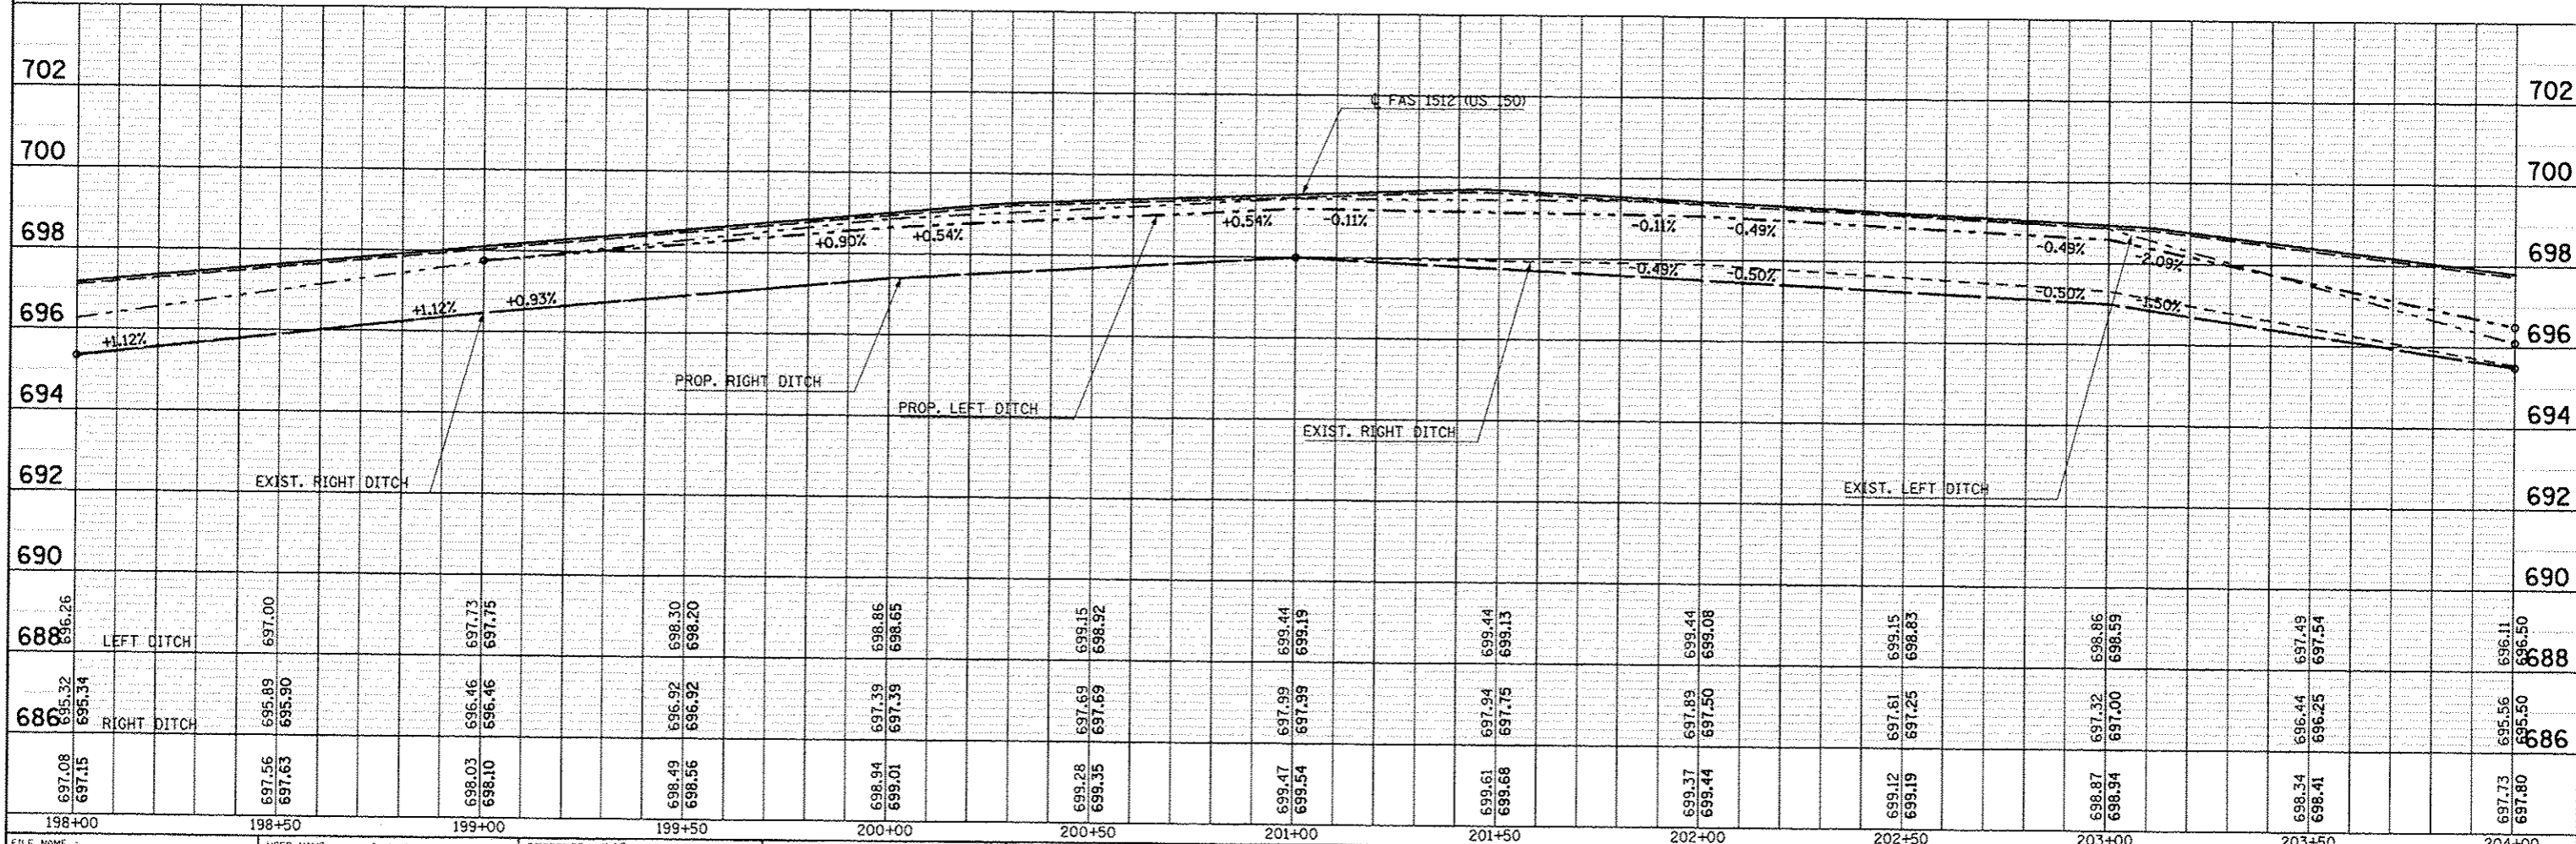

FILE NAME: <small>c:\pwwork\p1\dot\c0ea-lock_jd\08120316\0574663-ahs-plnpr-f.dgn</small>	USER NAME: <small>c0ea-lock_jd</small>	DESIGNED: JMS	REVISIONS: - - - -	STATE OF ILLINOIS DEPARTMENT OF TRANSPORTATION	US 150 MAINLINE PLAN AND PROFILE SHEET	F.A.U. R.T.E.: <small>12X,3RS-3 & 2RS-4</small>	SECTION: <small>Champaign</small>	COUNTY: <small>551</small>	TOTAL SHEETS: <small>99</small>
PLOT SCALE: <small>48,0000 / in.</small>				SCALE: <small>1" = 20'</small>		SHEET NO. <small>18 OF 54 SHEETS</small>		CONTRACT NO. <small>70663</small>	
PLOT DATE: <small>10/10/2013</small>				DATE: <small>081610</small>		STA. <small>198+00.00 TO STA. 204+00.00</small>		ILLINOIS FED. AID PROJECT	