



SEC. 7, T. 19 N, R. 10 E.

28-22-07-300-002
HERSHBARGER, MAX L.
AS TRUSTEE
57300010

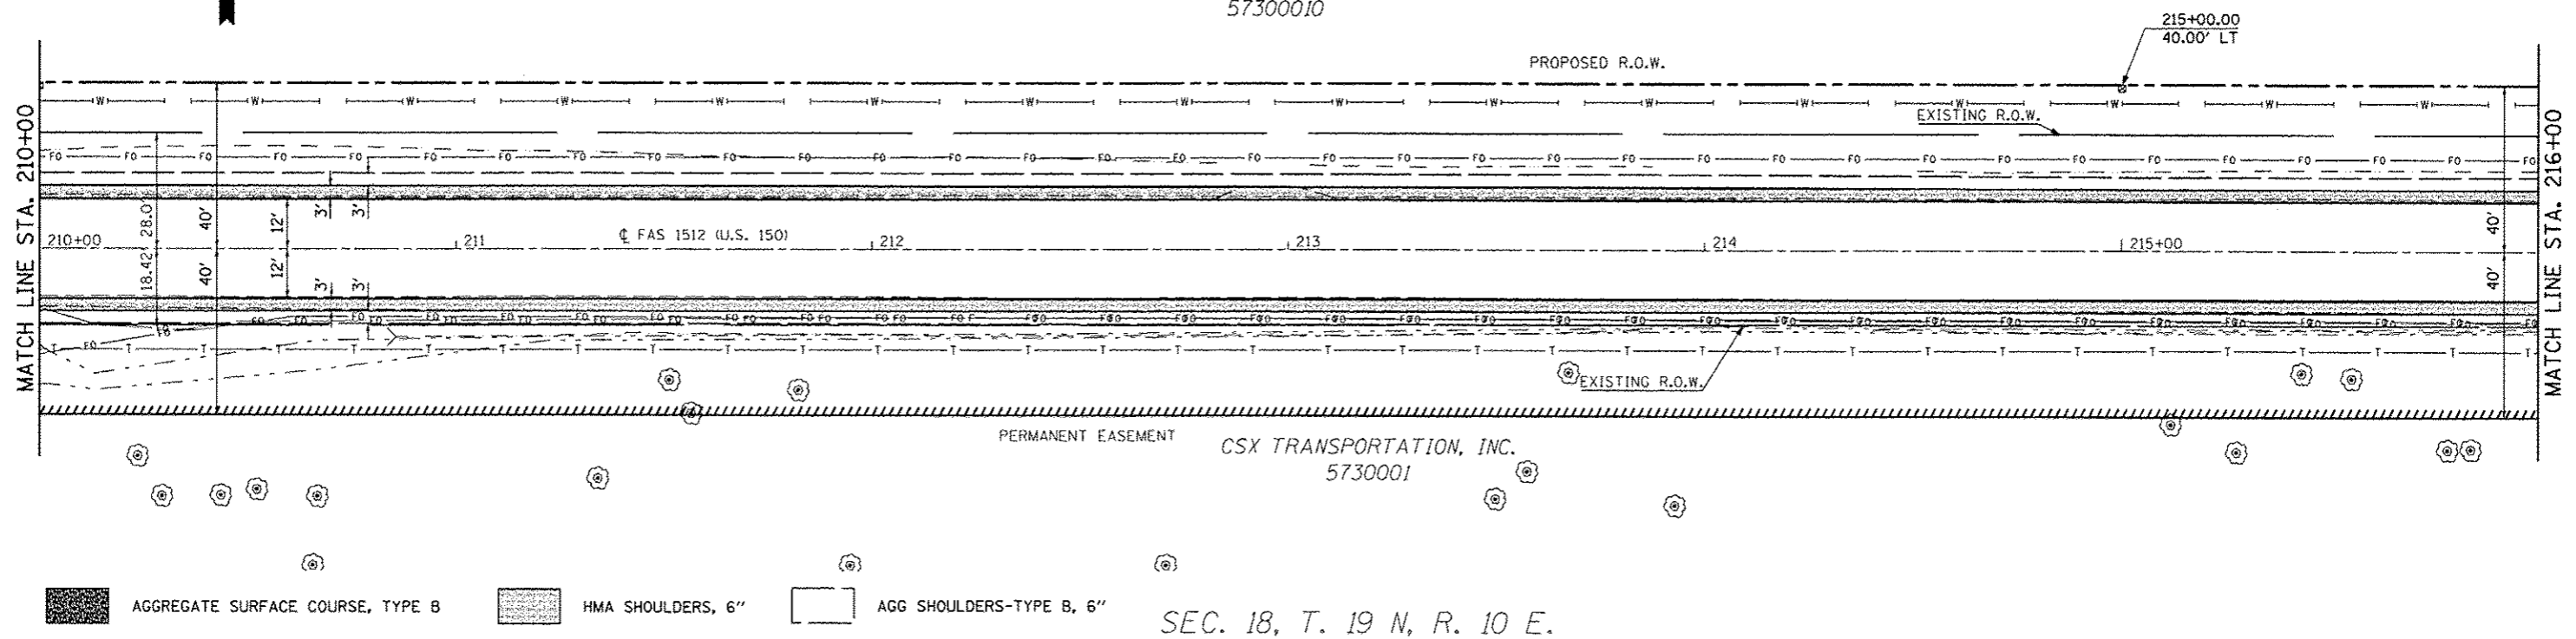

SEC. 18, T. 19 N, R. 10 E.

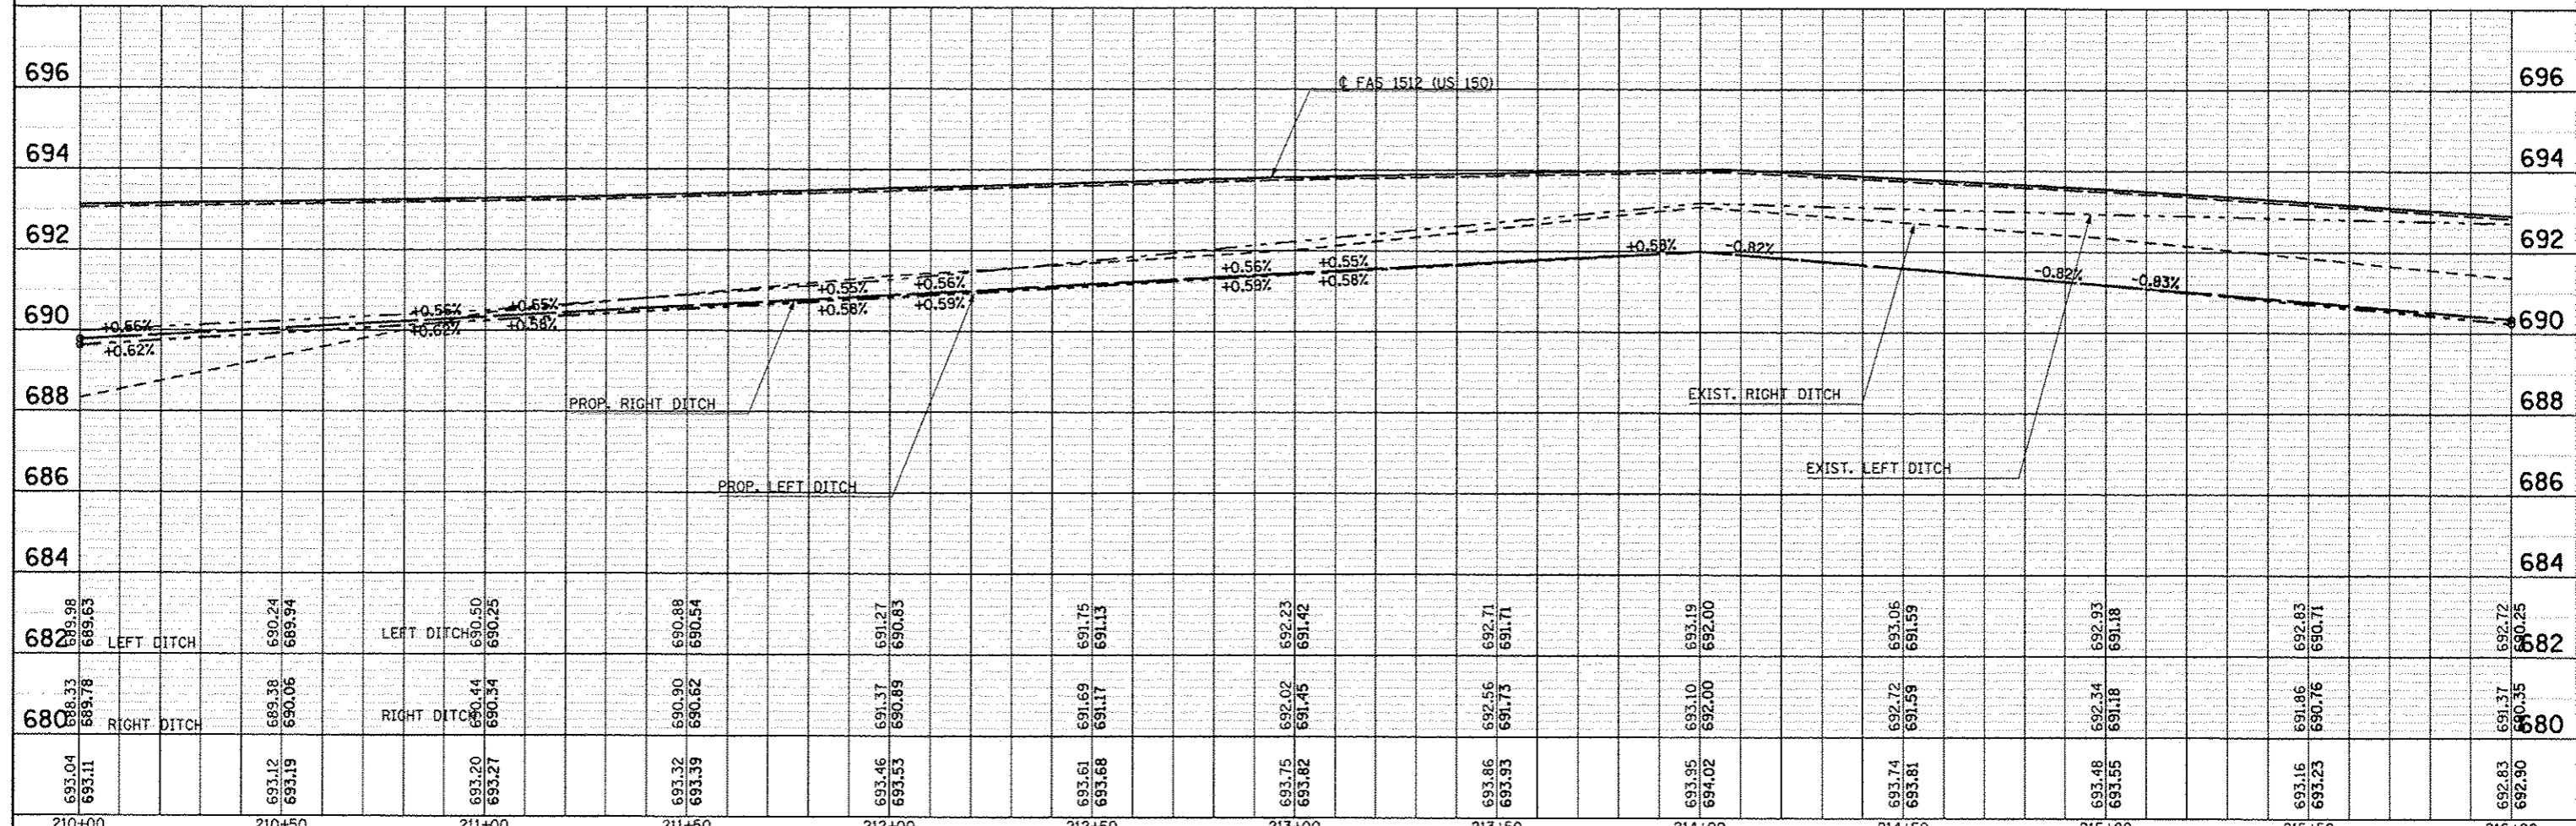

PLAN	SURVEYED	DATE
	PLOTTED	
	NOTED	
	NO. _____	

PROFILE	SURVEYED	DATE
	PLOTTED	
	NOTED	
	NO. _____	

FILE NAME : \\pwwork\pwwork\cncar\lock_jd\08120316\057663\shl\p1nprf.dgn	USER NAME : cncar\lock_jd	DESIGNED : JMS	REVISED : -	<p align="center">STATE OF ILLINOIS DEPARTMENT OF TRANSPORTATION</p>	US 150 MAINLINE			F.A.U. RTE.	SECTION	COUNTY	TOTAL SHEETS	SHEET NO.
PLOT SCALE : 40.0000 / in.	PLOT DATE : 10/18/2013	DRAWN : JMS	REVISED : -		PLAN AND PROFILE SHEET			12X,3RS-3 & 2RS-4	Champaign	551	101	
		CHECKED : -	REVISED : -		SCALE: 1" = 20'			F.A.U. 7152 & F.A.S. 1512			CONTRACT NO. 70663	
		DATE : 081610	REVISED : -		SHEET NO. 20 OF 54 SHEETS			ILLINOIS FED. AID PROJECT				