


SEC. 7, T. 19 N, R. 10 E.

28-22-07-300-002
HERSHBARGER, MAX L.
AS TRUSTEE
57300010

MAYVIEW

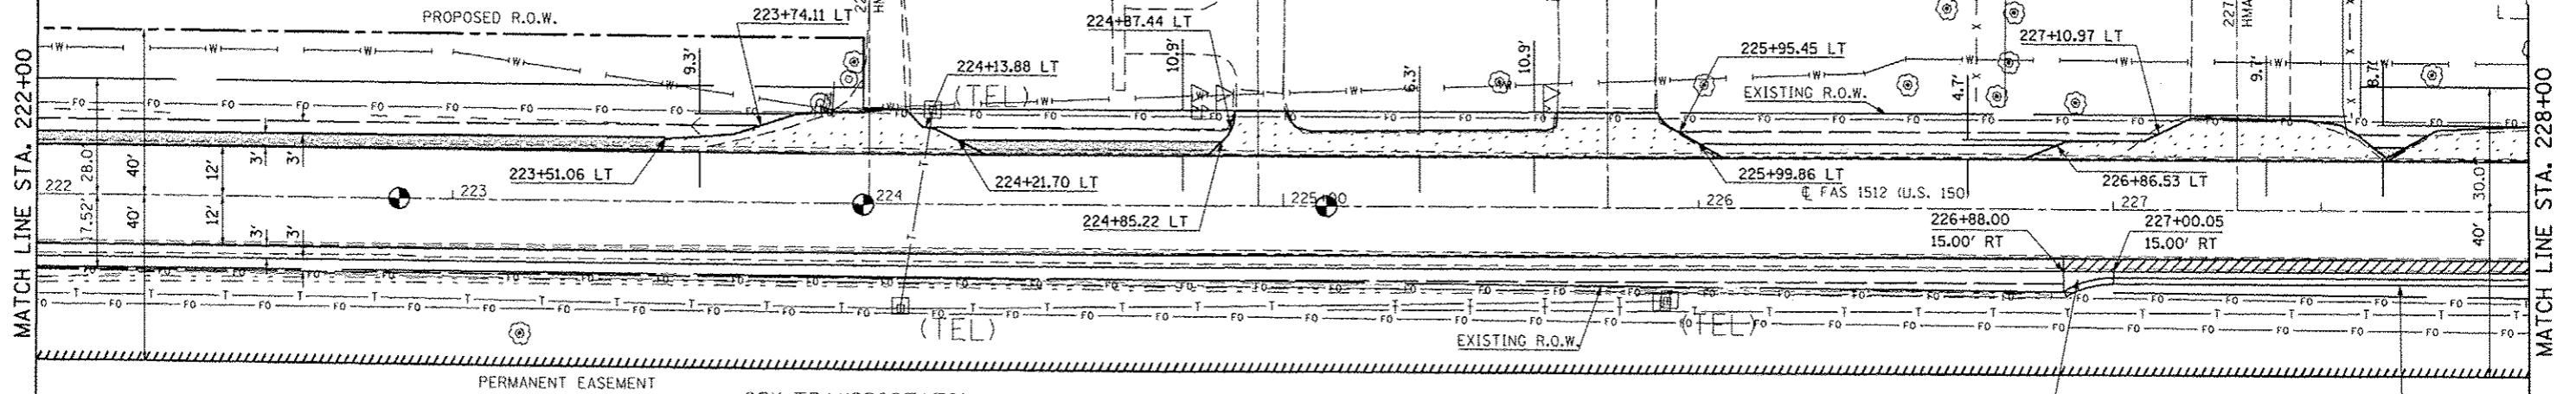

- P.C. STA. 222+87.22
- P.I. STA. 223+98.81
- P.T. STA. 225+10.40

AGG SHOULDERS-TYPE B, 6" RT, AGG WEDGE SHOULDERS TYPE B LT

- HMA SHOULDERS, 6"
- INCIDENTAL HMA SURFACING
- P.C.C. BASE COURSE WIDENING, 8"


CSX TRANSPORTATION, INC.
5730001

SEE DETAIL FOR HMA SURF
REM, SPL

EXIST. CURVE CURVIO
PI STA. = 223+98.81
Δ = 0° 33' 29" (LT)
D = 0° 15' 00"
R = 22,912.69'
T = 111.59'
L = 223.18'
E = 0.27'
e = ---
T.R. = ---
S.E. RUN = ---
P.C. STA. = 222+87.22
P.T. STA. = 225+10.40

CLASS SI CONCRETE OUTLET

SEC. 18, T. 19 N, R. 10 E.

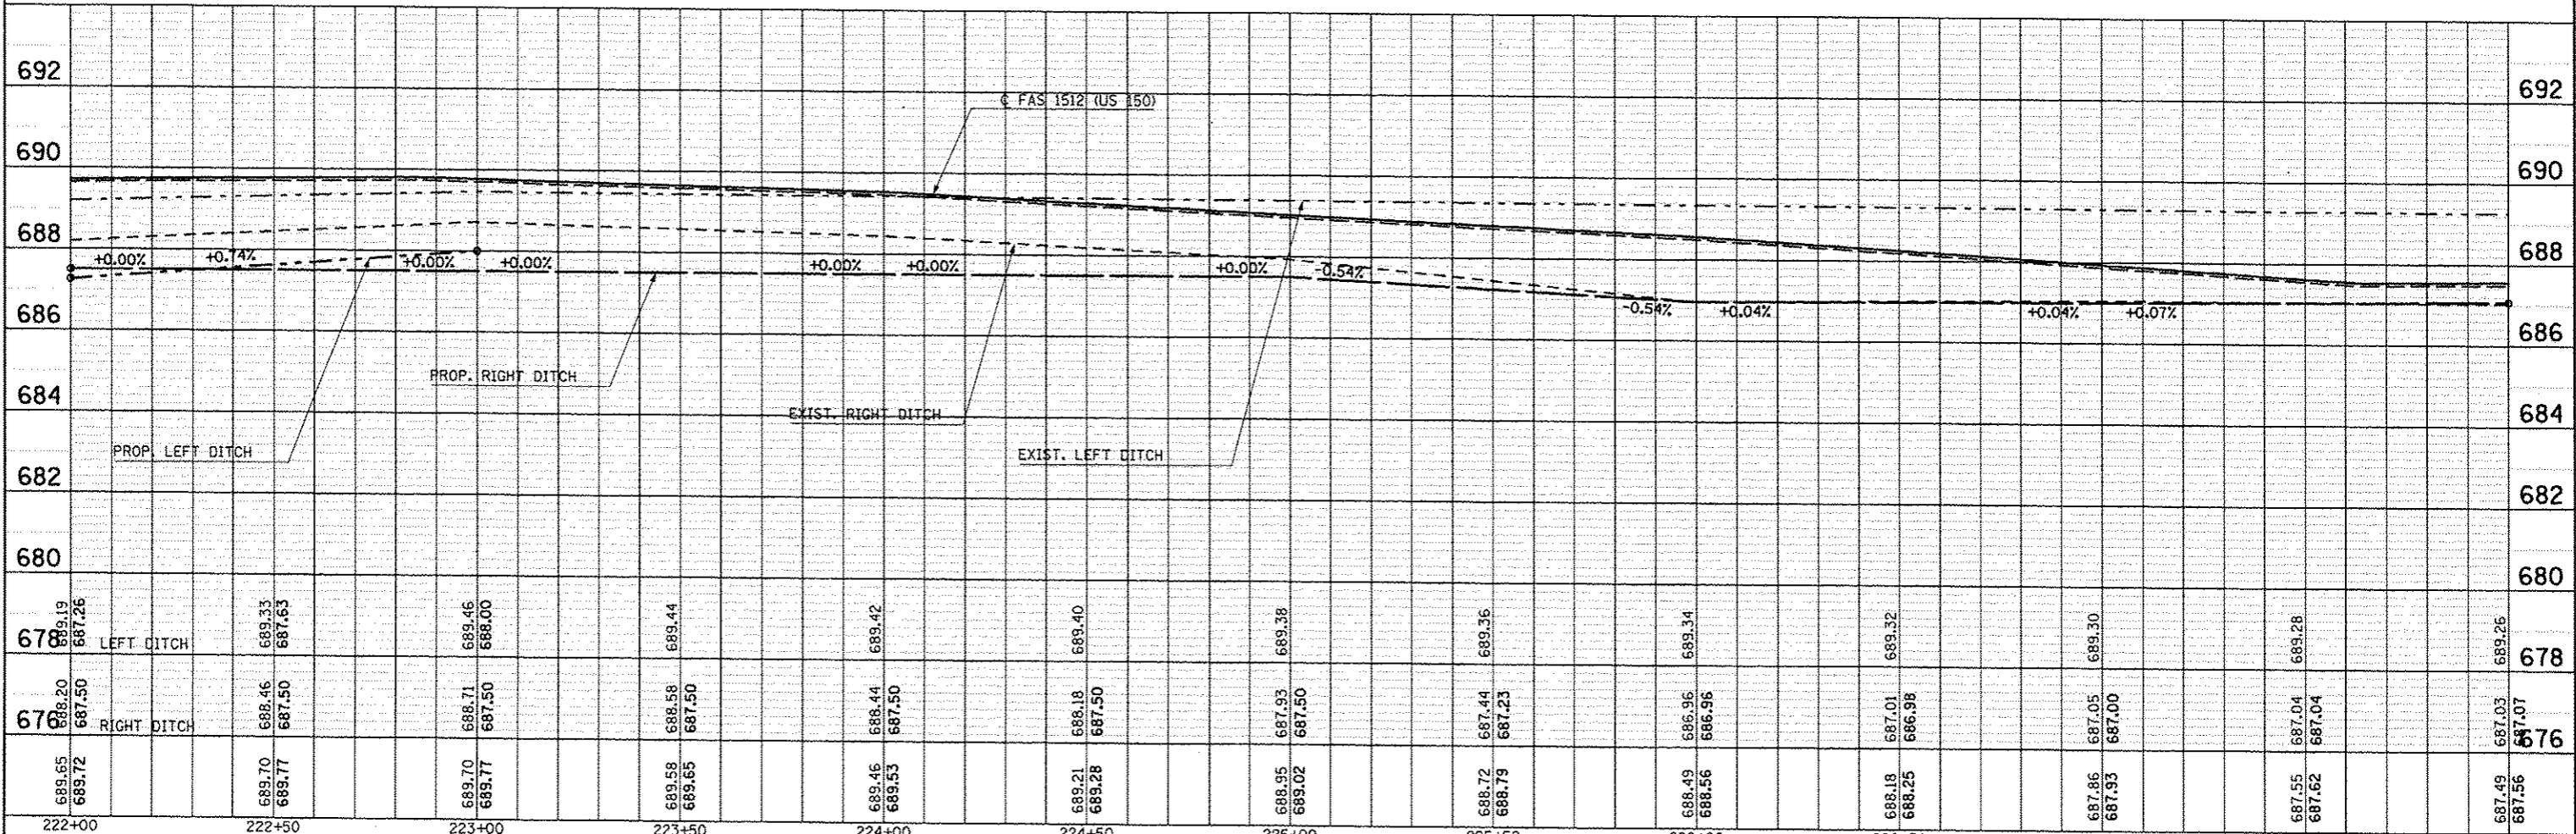

FILE NAME : c:\pwwork\pwwork\cncr-lock\j\08120316\057	USER NAME : cncr-lock\j	DESIGNED : JMS	REVISED : -	STATE OF ILLINOIS DEPARTMENT OF TRANSPORTATION	US 150 MAINLINE PLAN AND PROFILE SHEET		F.A.U. RTE.	SECTION	COUNTY	TOTAL SHEET NO.	
		DRAWN : JMS	REVISED : -		SCALE: 1" = 20'	SHEET NO. 22 OF 54 SHEETS	STA. 222+00.00 TO STA. 228+00.00	12X,3RS-3 & 2RS-4	Champaign	551	103
		CHECKED : -	REVISED : -					* F.A.U. 7152 & F.A.S. 1512			
		DATE : 081610	REVISED : -								CONTRACT NO. 70663

DATE	
BY	
PLAN	
NO.	
DATE	
BY	
PROFILE	
NO.	

DATE	
BY	
PROFILE	
NO.	