



DATE	
BY	
PROJECT NO.	
DATE	
BY	
PROJECT NO.	
DATE	
BY	
PROJECT NO.	

DATE	
BY	
PROJECT NO.	
DATE	
BY	
PROJECT NO.	
DATE	
BY	
PROJECT NO.	

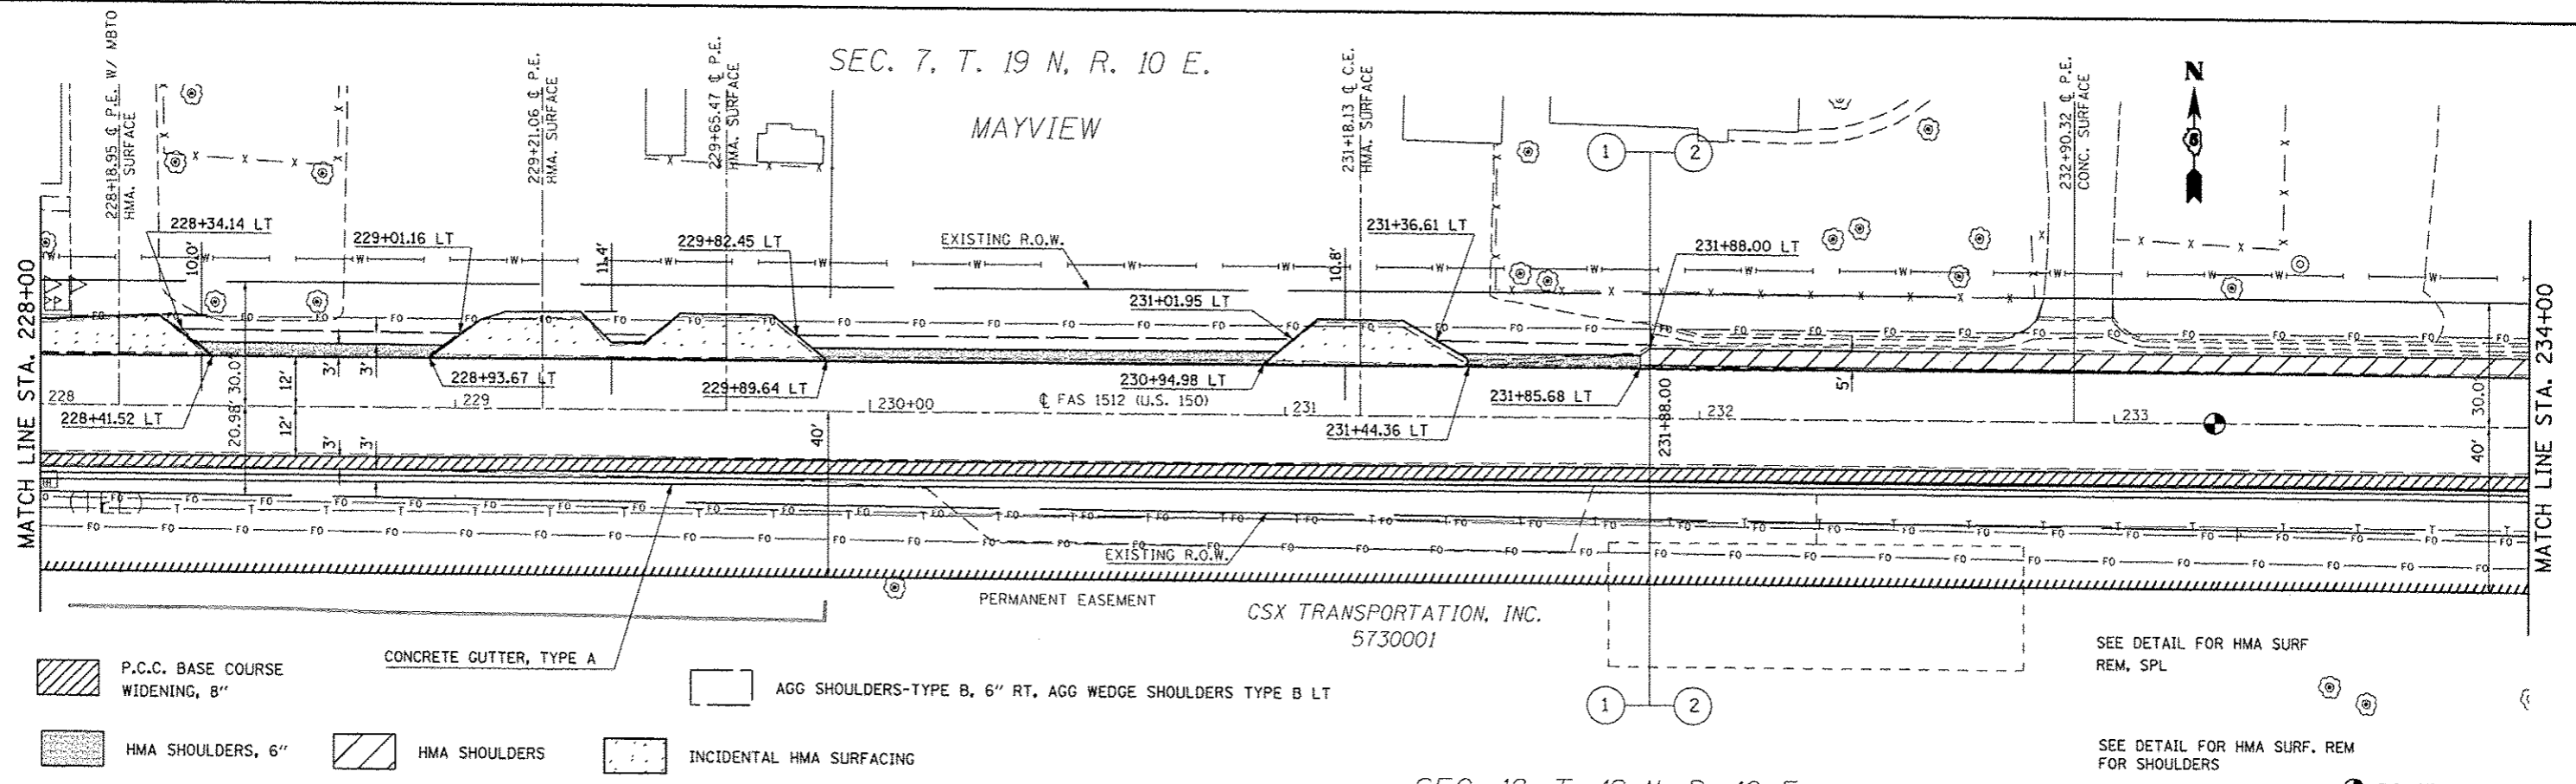

SEC. 18, T. 19 N, R. 10 E.

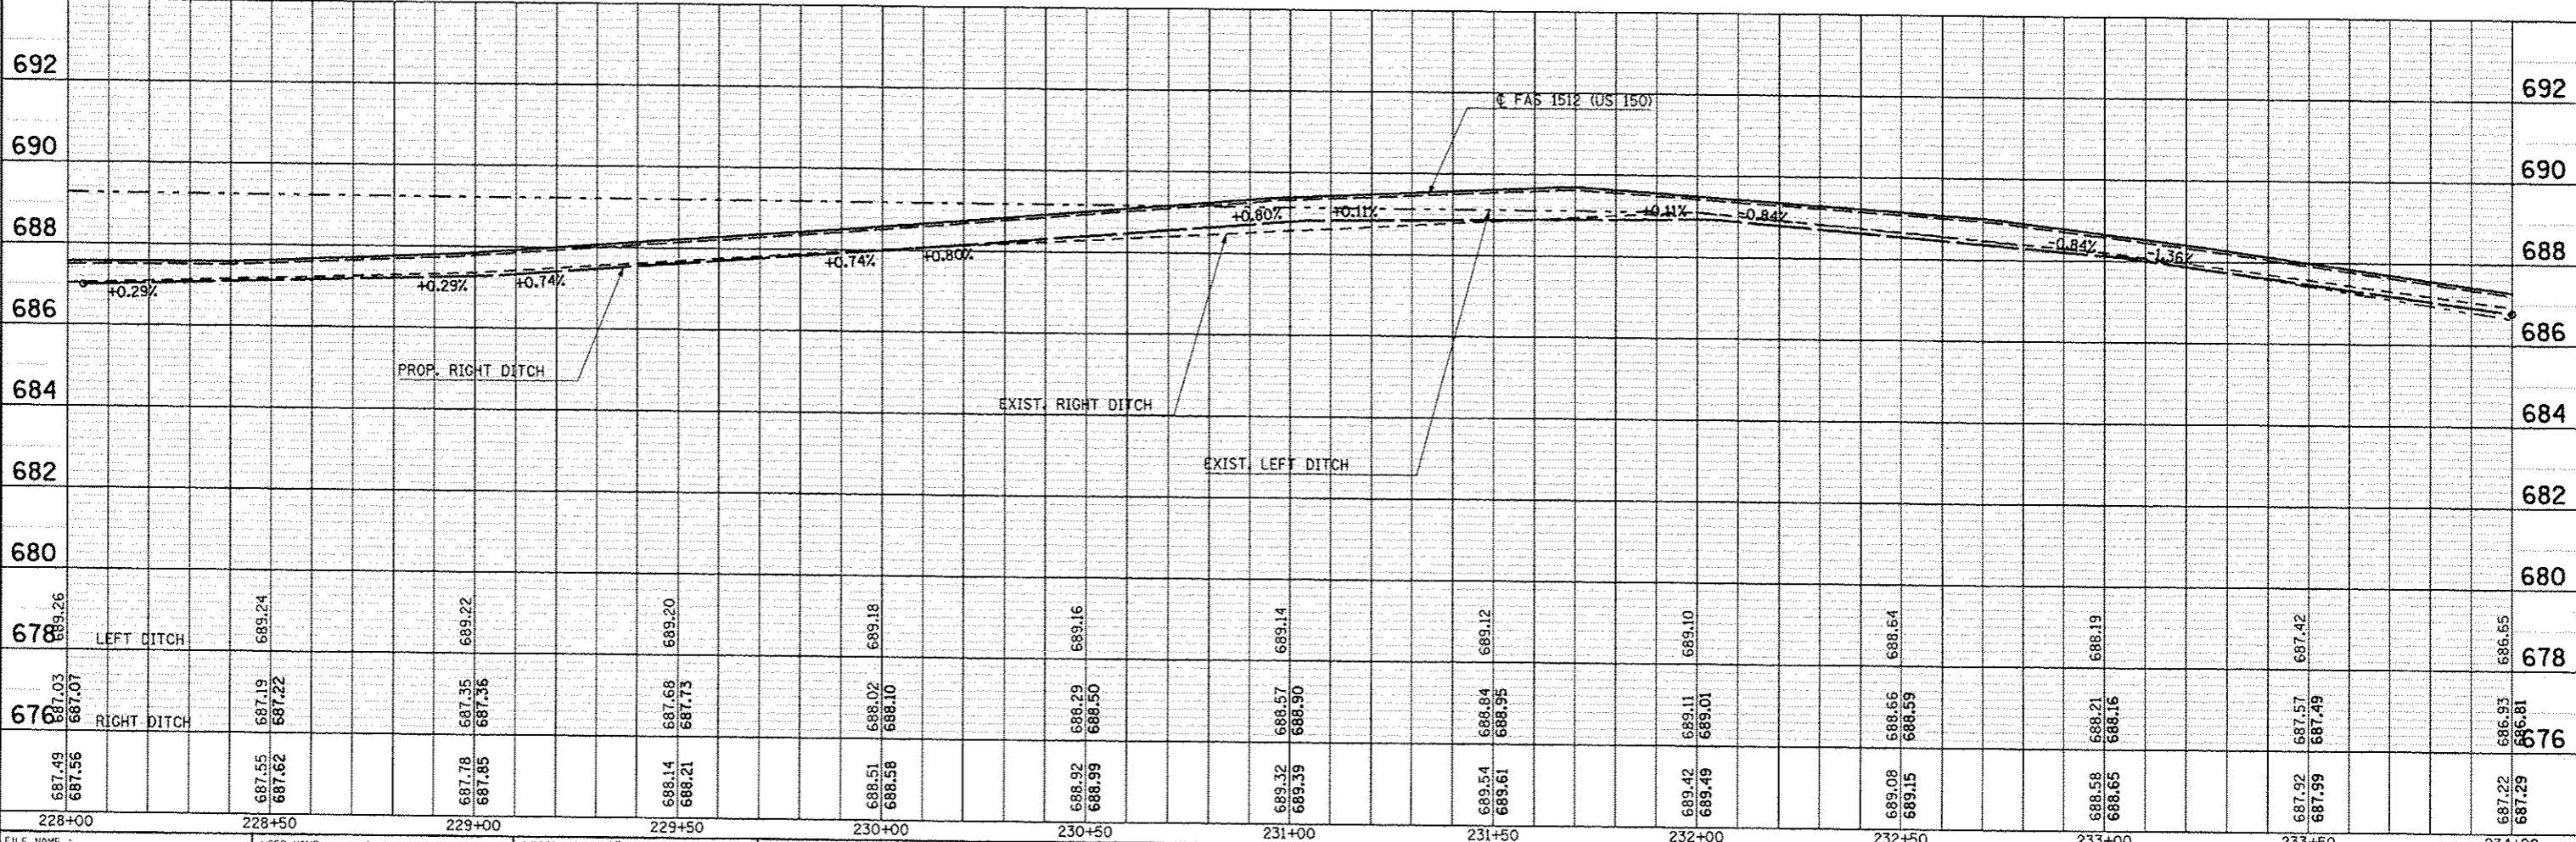

FILE NAME =	USER NAME =	DESIGNED JMS	REVISED -	STATE OF ILLINOIS DEPARTMENT OF TRANSPORTATION	US 150 MAINLINE PLAN AND PROFILE SHEET	F.A.U. RTE.	SECTION	COUNTY	TOTAL SHEETS	SHEET NO.
228+00	228+50	DRAWN JMS	REVISED -			12X3JRS-3 & 2RS-4	Champaign	551	104	
229+00	229+50	CHECKED -	REVISED -			F.A.U. 7152 & F.A.S. 1512			CONTRACT NO. 70663	
230+00	230+50	DATE 081610	REVISED -			ILLINOIS FED. AID PROJECT				

SCALE: 1" = 20' SHEET NO. 23 OF 54 SHEETS STA. 228+00.00 TO STA. 234+00.00