


SEC. 8, T. 19 N, R. 10 E.

28-22-08-300-011
GROGAN, KERMIT W.
GROGAN, DELORES A.
5730013


28-22-08-376-002
WOLFE, WALTER F.
WOLFE, JANET L.
5730014

DATE	
BY	
REVISIONS	
NO.	
DATE	
BY	
REVISIONS	
NO.	
DATE	
BY	
REVISIONS	
NO.	

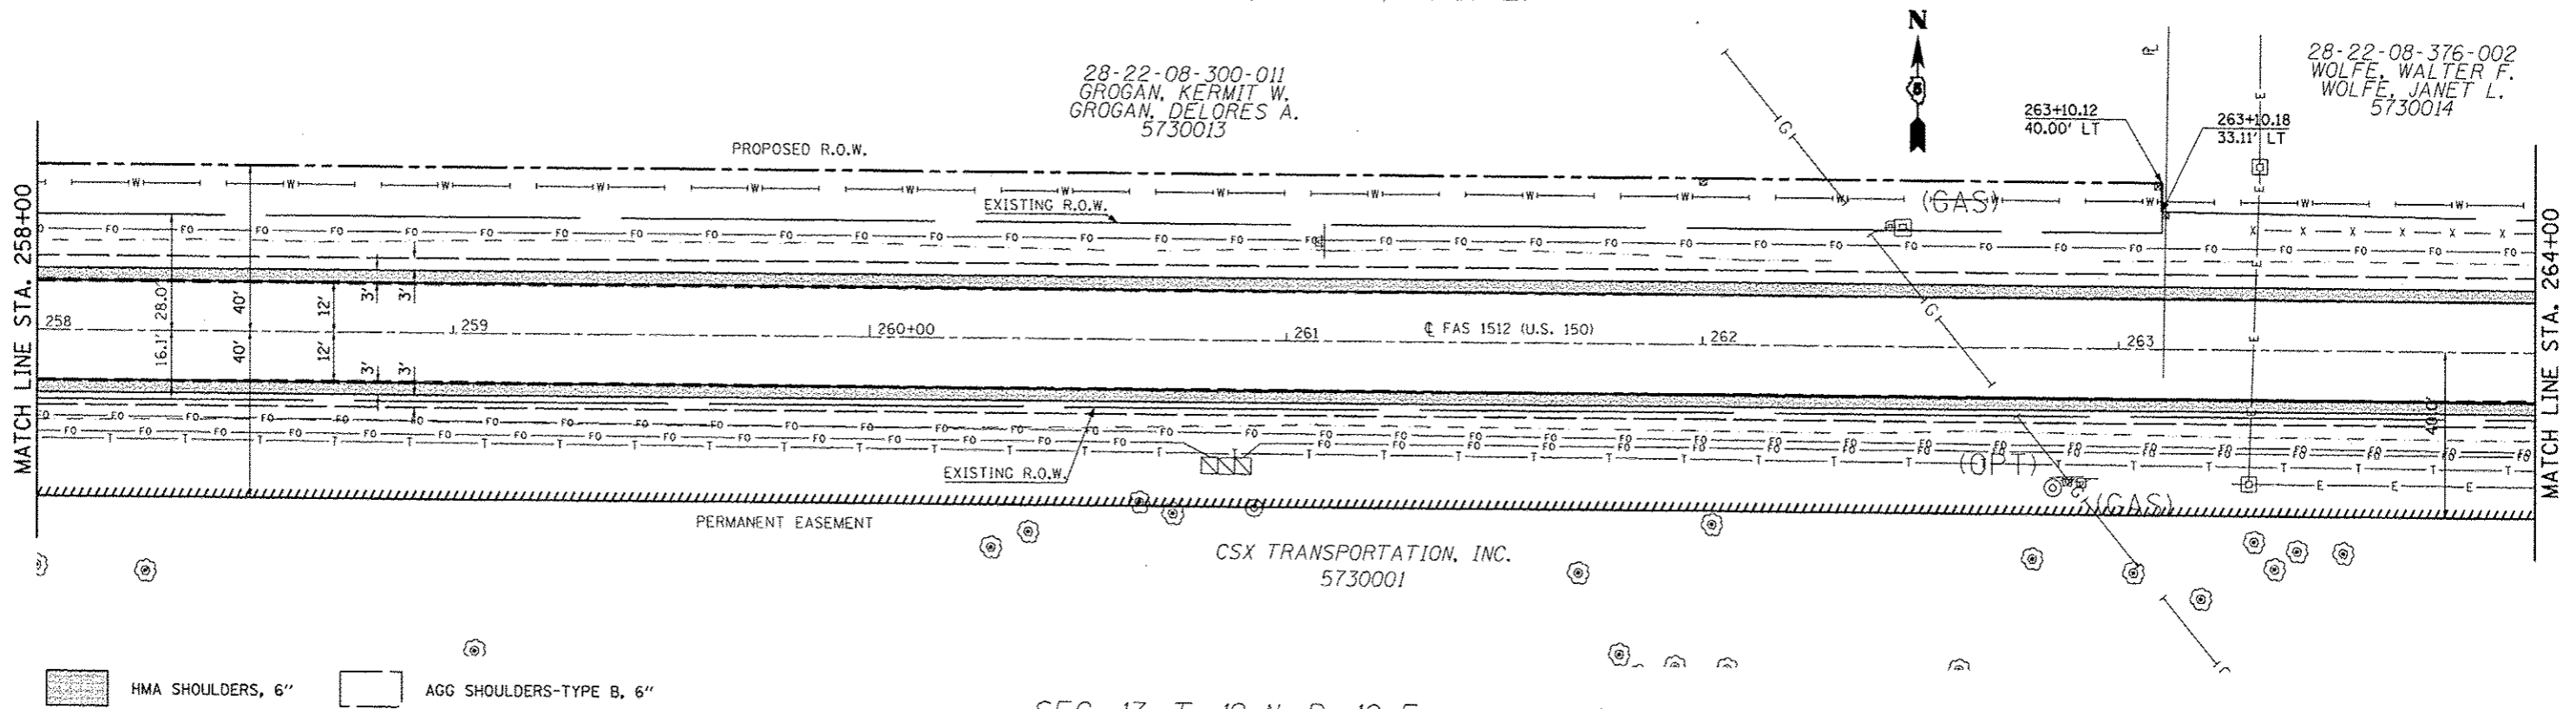

SEC. 17, T. 19 N, R. 10 E.

DATE	
BY	
REVISIONS	
NO.	
DATE	
BY	
REVISIONS	
NO.	
DATE	
BY	
REVISIONS	
NO.	

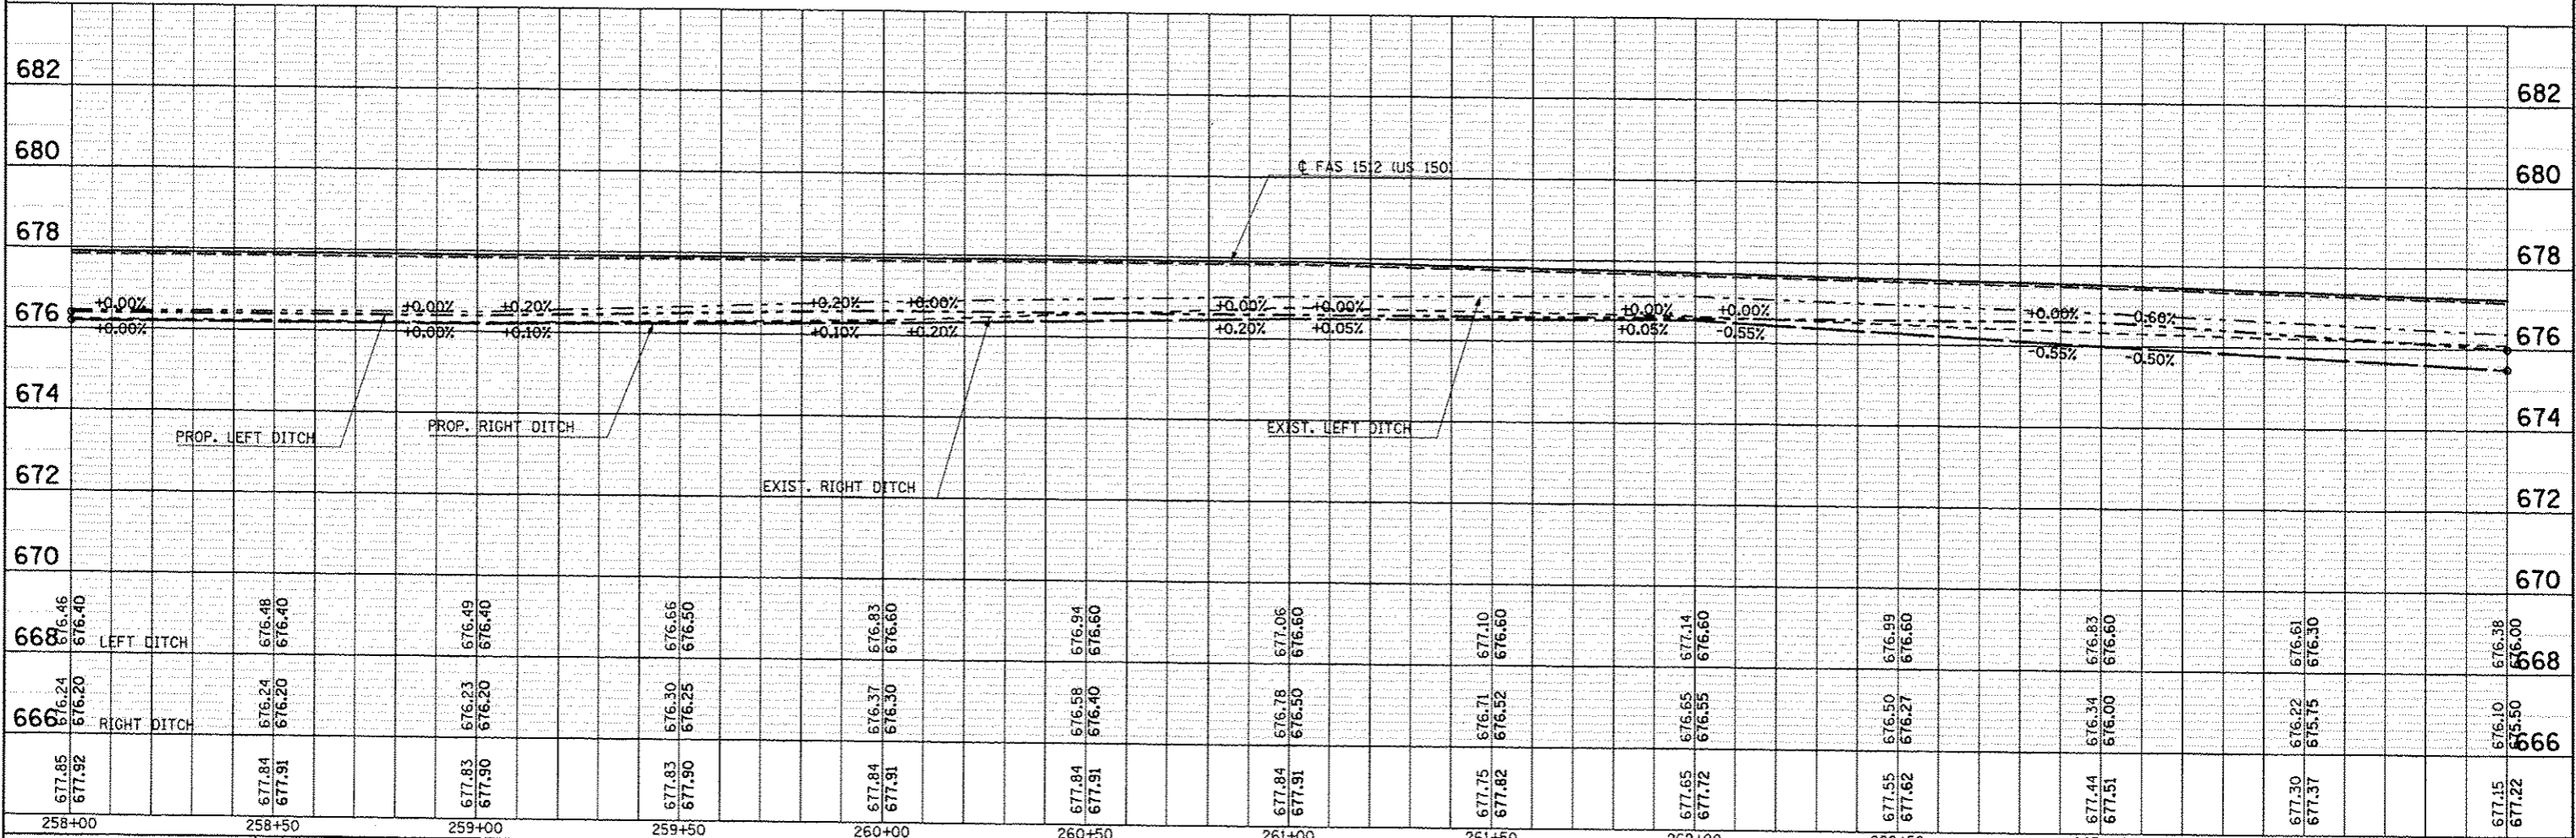

FILE NAME	USER NAME = ceer-lockjd	DESIGNED JMS	REVISED -	<p align="center">STATE OF ILLINOIS DEPARTMENT OF TRANSPORTATION</p> <p align="center">US 150 MAINLINE PLAN AND PROFILE SHEET</p> <p>SCALE: 1" = 20' SHEET NO. 28 OF 54 SHEETS STA. 258+00.00 TO STA. 264+00.00</p>	F.A.U. RTE.	SECTION	COUNTY	TOTAL SHEETS	SHEET NO.
c:\pwork\pedit\ceer-lockjd\08128316\057063.sht-plnprf.dgn		DRAWN JMS	REVISED -		*	(2X, JRS-3 & 2RS-4	Champaign	551	109
PLOT SCALE = 40,0000' / in.		CHECKED -	REVISED -		* F.A.U. 7152 & F.A.S. 1512				
PLOT DATE = 10/10/2013		DATE 081610	REVISED -						
					CONTRACT NO. 70663		ILLINOIS FED. AID PROJECT		