

EXIST. CURVE CURV24
 PI STA. = 301+87.53
 $\Delta = 2^\circ 10' 21''$ (LT)
 $D = 0^\circ 30' 09''$
 $R = 11,401.14'$
 $T = 216.18'$
 $L = 432.31'$
 $E = 2.05'$
 $\theta = \dots$
 T.R. = \dots
 S.E. RUN = \dots
 P.C. STA. = 299+71.35
 P.T. STA. = 304+03.66

28-22-08-400-003
 HERSHBERGER, JAMES
 HERSHBERGER, MAX L.
 AS TRUSTEE
 5730017


SEC. 8, T. 19 N, R. 10 E.

SEC. 9, T. 19 N, R. 10 E.


28-22-09-300-001
 SHEPARD, NANCY ANNE
 AS SUCCESSOR TRUSTEE
 5730019

| | |
|-----------|--|
| DATE | |
| BY | |
| PLAN | |
| NOTE BOOK | |
| NO. | |

| | |
|-----------|--|
| DATE | |
| BY | |
| PROFILE | |
| NOTE BOOK | |
| NO. | |

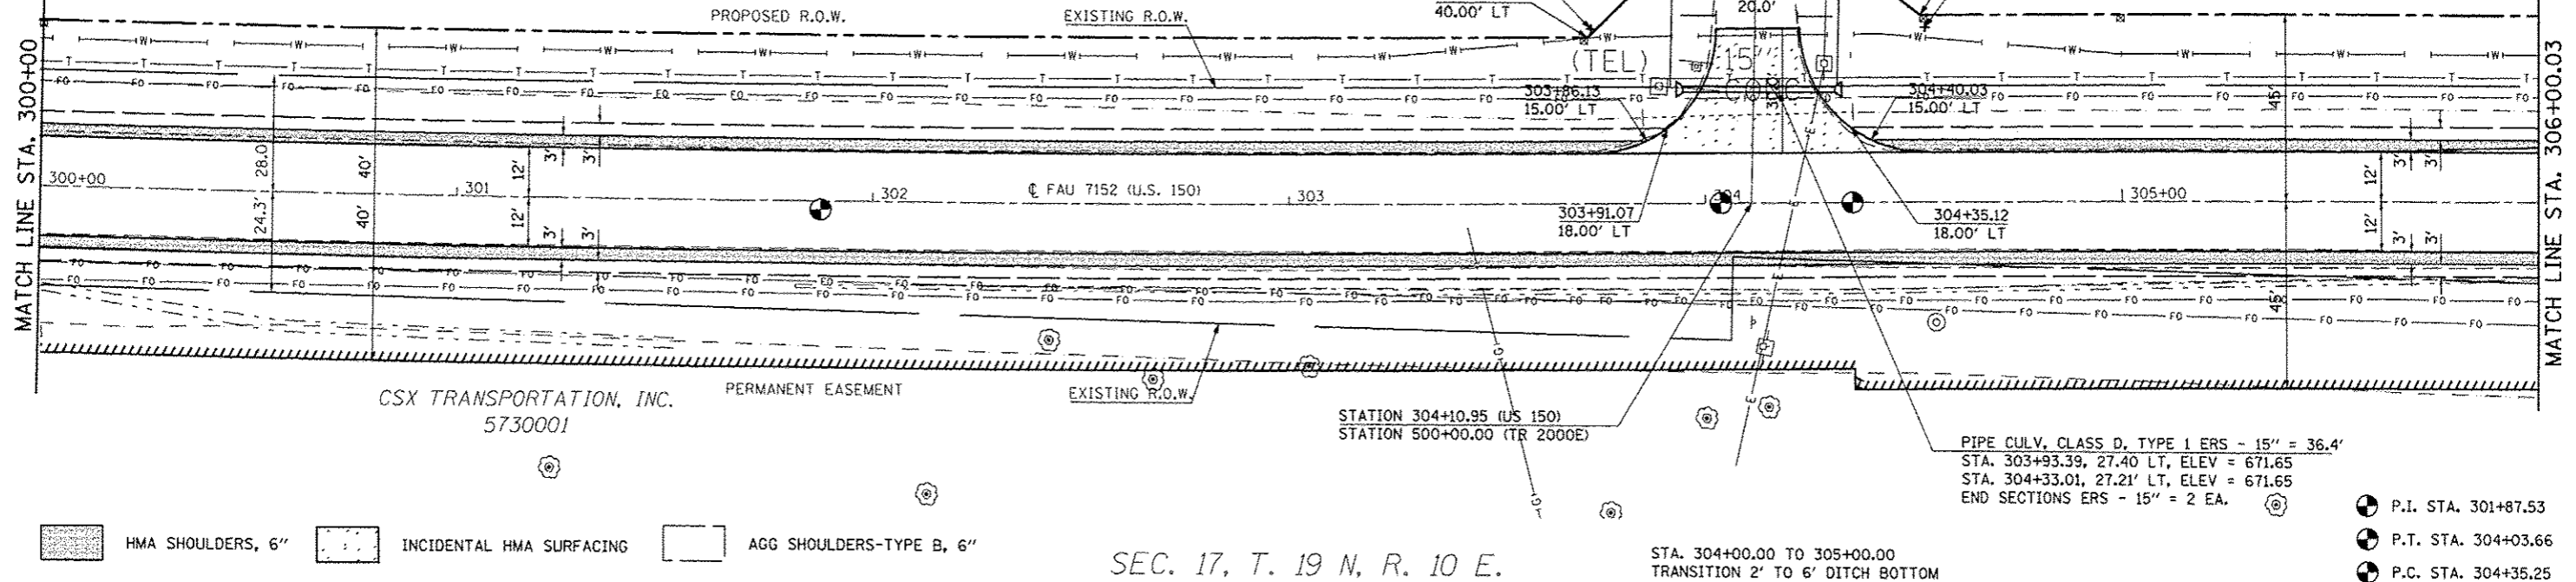

SEC. 17, T. 19 N, R. 10 E.

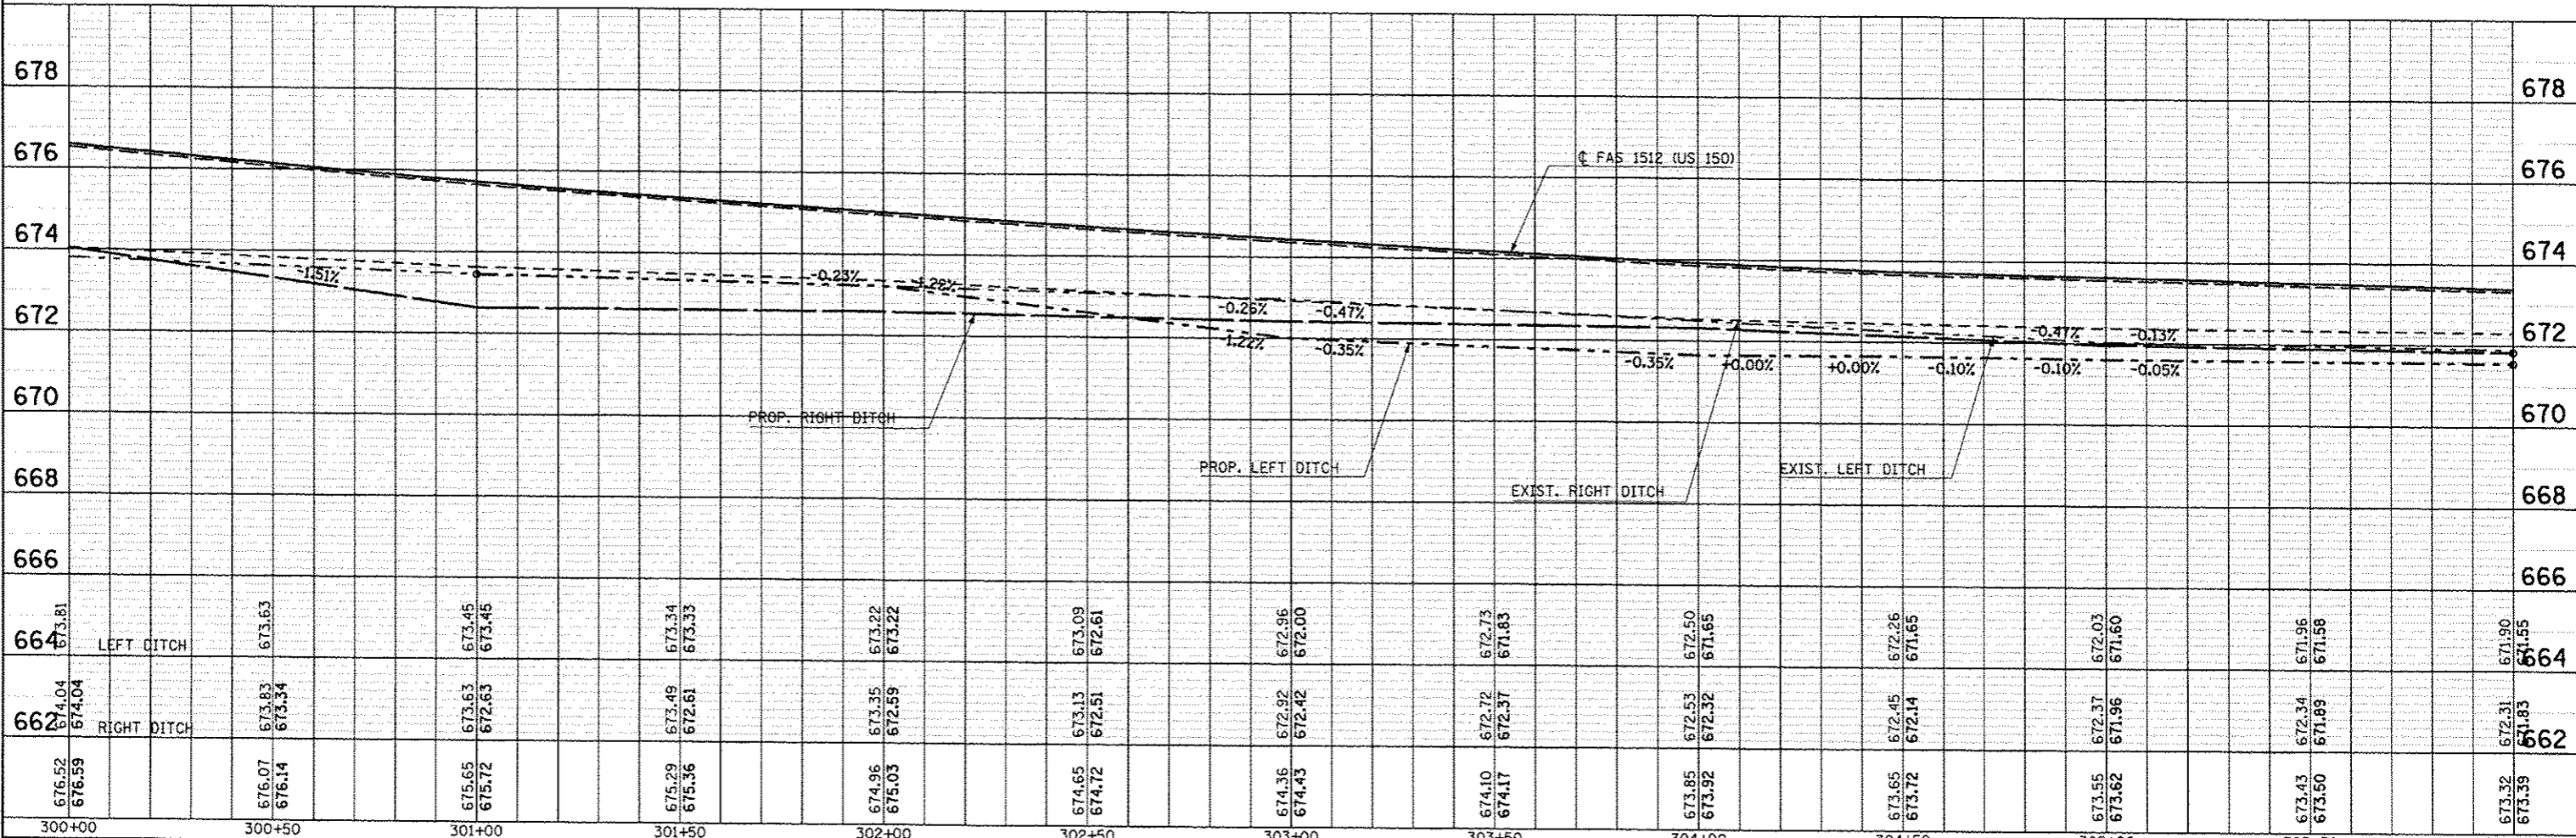

| | | | | | | | | | | | | |
|--|------------|----------|---------|---|--|---|--|----------------------------|-----------|--------|--------------|--------------------|
| FILE NAME | USER NAME | DESIGNED | REVISED | STATE OF ILLINOIS DEPARTMENT OF TRANSPORTATION | | US 150 MAINLINE PLAN AND PROFILE SHEET | | F.A.U. RTE. | SECTION | COUNTY | TOTAL SHEETS | SHEET NO. |
| c:\pwworkspace\18172013\1817201316\057663-sh1-plnprf.dgn | ceerlockjd | JMS | - | | | | | (2X,3RS-3 & 2RS-4) | Champaign | 551 | 116 | |
| PLOT SCALE = 48,00000 / in. | | CHECKED | REVISED | | | | | F.A.U., 7152 & F.A.S. 1512 | | | | CONTRACT NO. 70663 |
| PLOT DATE = 18/18/2013 | | DATE | REVISED | | | | | ILLINOIS FED. AID PROJECT | | | | |