


SEC. 9, T. 19 N, R. 10 E.

28-22-09-300-001  
SHEPARD, NANCY ANNE  
AS SUCCESSOR TRUSTEE  
5730019

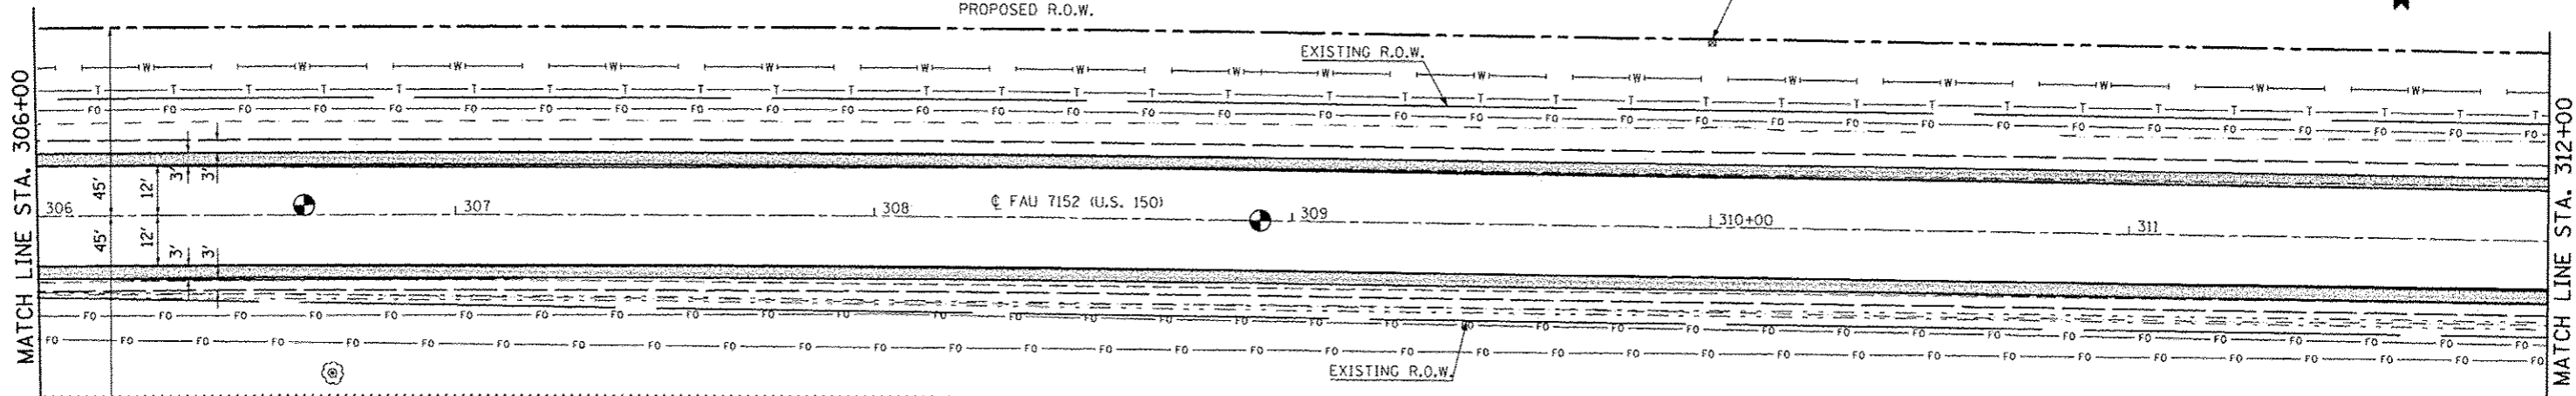

PLAN	DATE
BY	
CHECKED	
NO. OF SHEETS	
NO. OF SHEETS CHECKED	
NO. OF SHEETS DESIGNED	
NO. OF SHEETS PLOTTED	
NO. OF SHEETS PRINTED	
NO. OF SHEETS REVISIONS	
NO. OF SHEETS TOTAL	



- AGG SHOULDERS-TYPE B, 6"
- HMA SHOULDERS, 6"
- P.I. STA. 306+63.80
- P.T. STA. 308+92.29


EXIST. CURVE CURV25  
PI STA. = 306+63.80  
Δ = 2° 17' 43" (RT)  
D = 0° 30' 08"  
R = 11,409.04'  
T = 228.55'  
L = 457.04'  
E = 2.29'  
S.E. RUN =  
P.C. STA. = 304+35.25  
P.T. STA. = 308+92.29

CSX TRANSPORTATION, INC.  
5730001

SEC. 17, T. 19 N, R. 10 E.

SEC. 16, T. 19 N, R. 10 E.

PROFILE	DATE
BY	
CHECKED	
NO. OF SHEETS	
NO. OF SHEETS CHECKED	
NO. OF SHEETS DESIGNED	
NO. OF SHEETS PLOTTED	
NO. OF SHEETS PRINTED	
NO. OF SHEETS REVISIONS	
NO. OF SHEETS TOTAL	

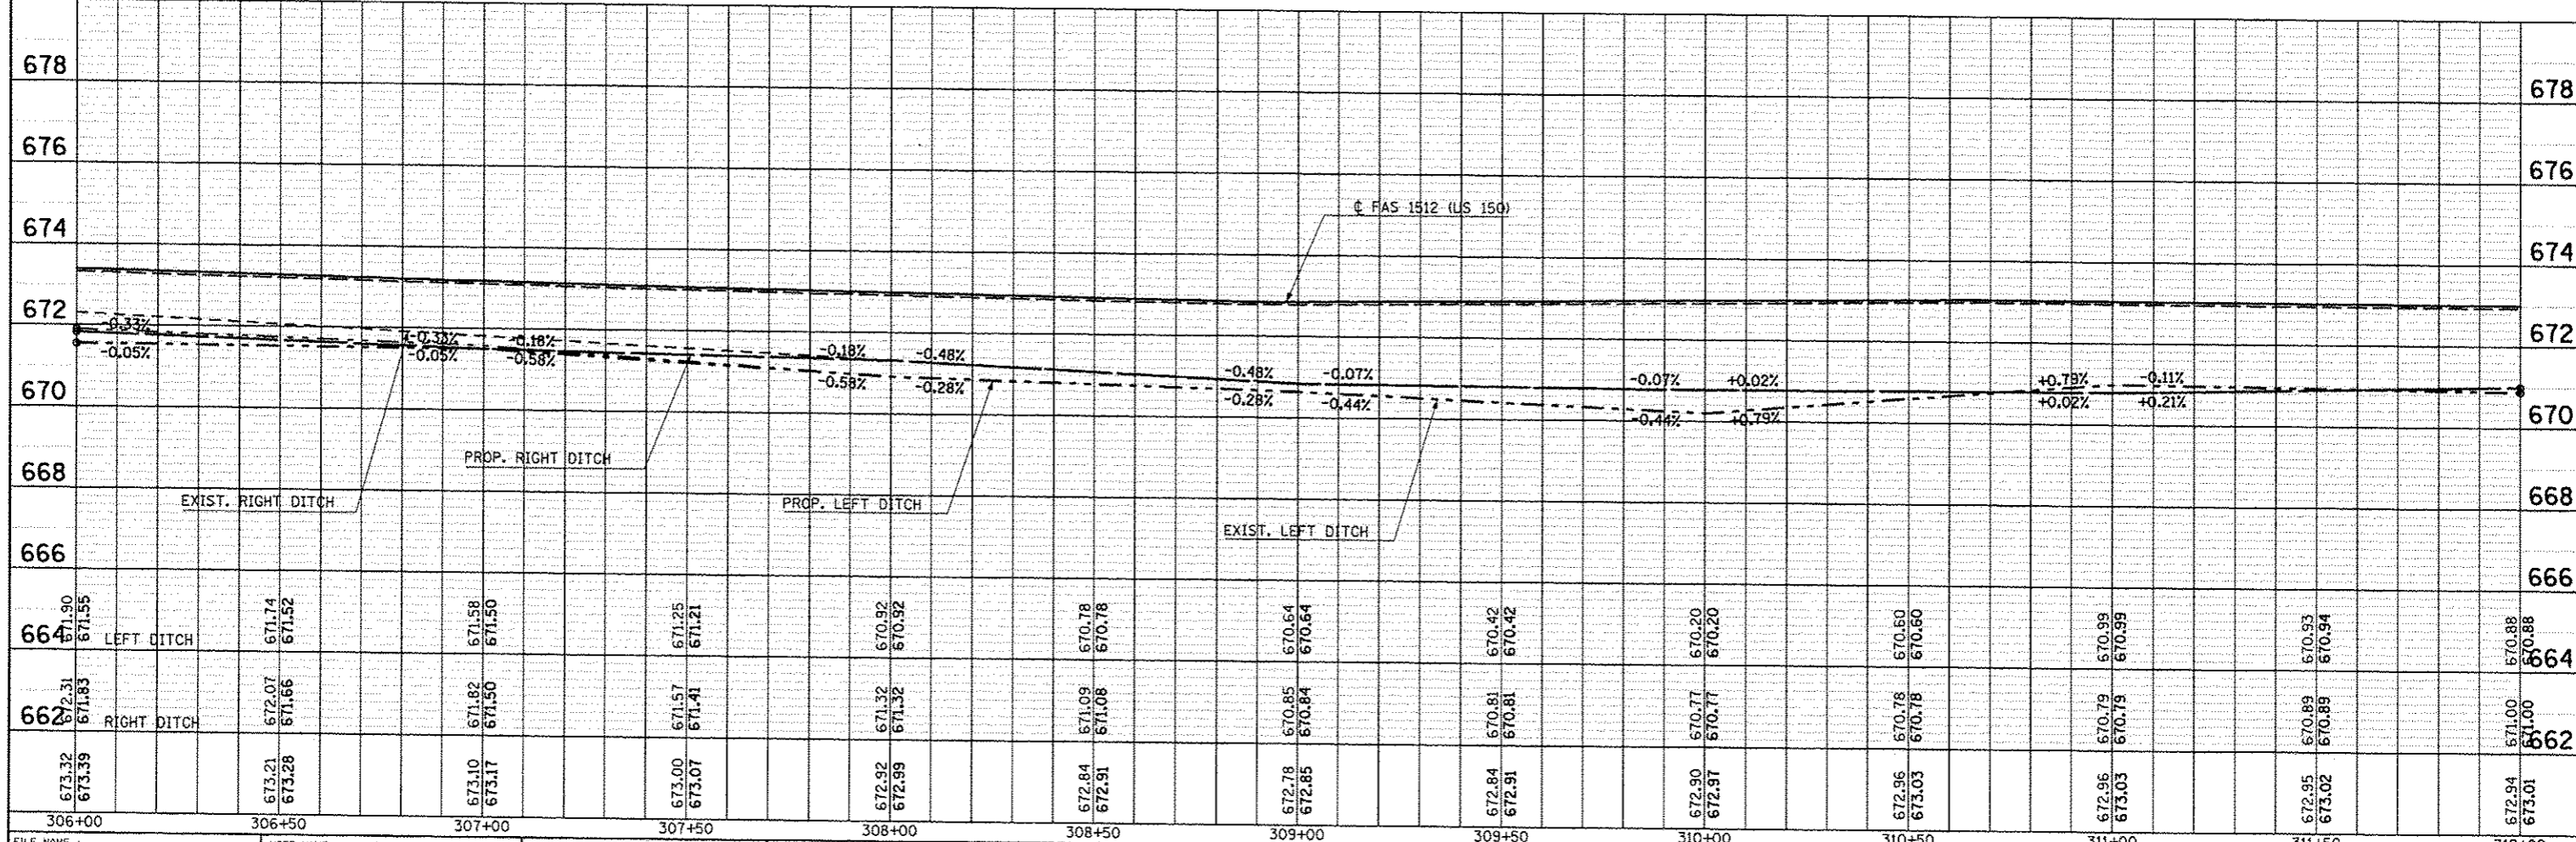

FILE NAME =	USER NAME = ceerlock_jd	DESIGNED JMS	REVISED -	<b>STATE OF ILLINOIS</b> <b>DEPARTMENT OF TRANSPORTATION</b>	<b>US 150 MAINLINE</b> <b>PLAN AND PROFILE SHEET</b>	F.A.U. RTE.	SECTION	COUNTY	TOTAL SHEETS	SHEET NO.
ca:\pwork\pwork\ceerlock_jd\0120316\0579	663-shs-plnpr.f.dgn	DRAWN JMS	REVISED -			•	(2X,3RS-3 & 2RS-4	Champaign	551	117
PLOT SCALE = 40.00000' / 1"	CHECKED -	REVISIONS	REVISED -			•	F.A.U. 7152 & F.A.S. 1512			
PLOT DATE = 10/10/2013	DATE 081610	REVISED -	REVISED -			•	CONTRACT NO. 70663			

SCALE: 1" = 20' SHEET NO. 36 OF 54 SHEETS STA. 306+00.00 TO STA. 312+00.00

ILLINOIS FED. AID PROJECT