

SEC. 9, T. 19 N, R. 10 E.



28-22-09-300-001  
SHEPARD, NANCY ANNE  
AS SUCCESSOR TRUSTEE  
5730019

322+05.00 PROPOSED S.N. 010-8163  
12' X 2' X 41' SEE CULVERT DETAILS

320+00.00  
45.00' LT


PROPOSED R.O.W.

EXISTING R.O.W.

EXISTING R.O.W.


PERMANENT EASEMENT

CSX TRANSPORTATION, INC.  
5730001

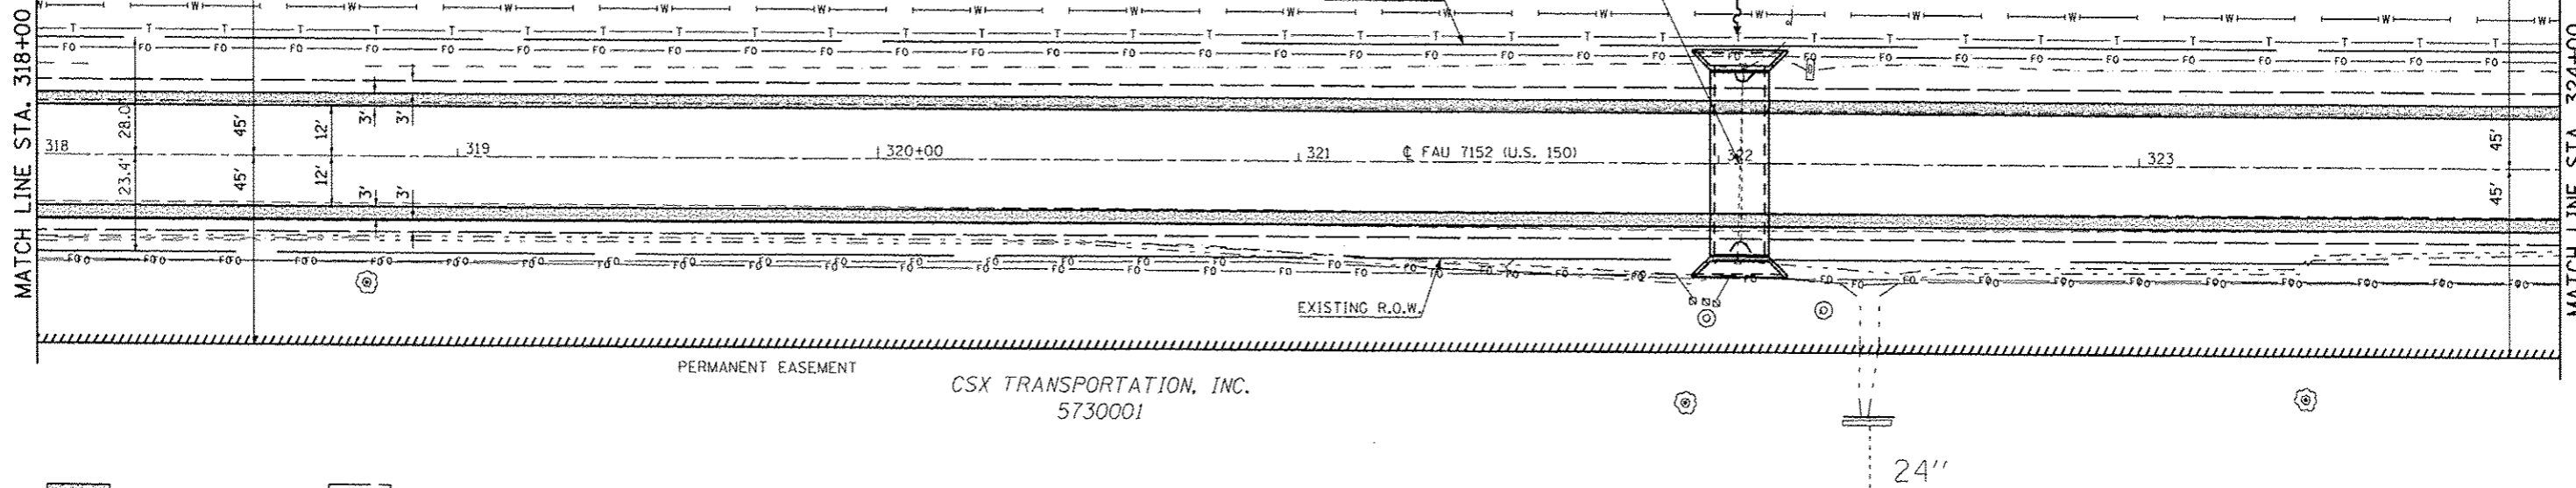

HMA SHOULDERS, 6" AGG SHOULDERS-TYPE B, 6"

SEC. 16, T. 19 N, R. 10 E.

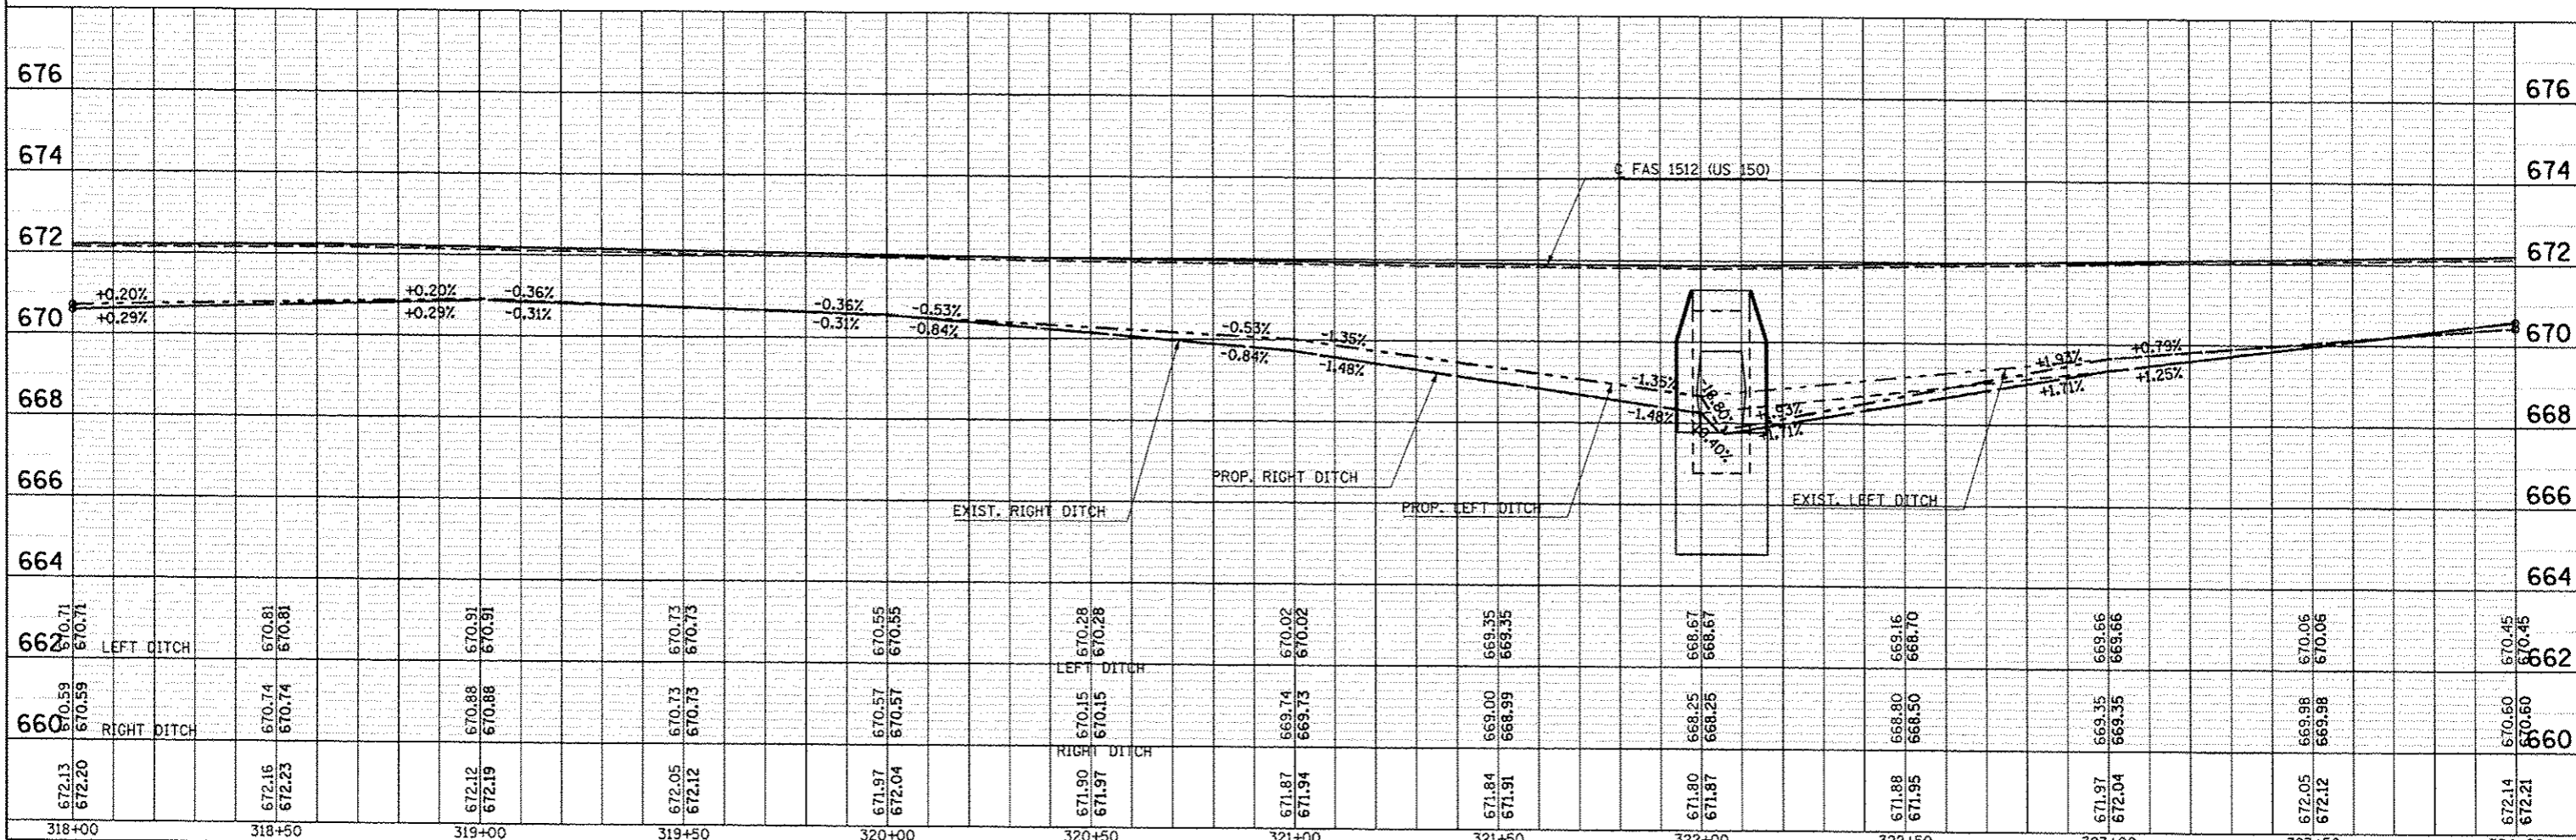

318+00	318+50	319+00	319+50	320+00	320+50	321+00	321+50	322+00	322+50	323+00	323+50	324+00
672.13 672.20	672.16 672.23	672.12 672.19	672.05 672.12	671.97 672.04	671.90 671.97	671.87 671.94	671.84 671.91	671.80 671.87	671.88 671.95	671.97 672.04	672.05 672.12	672.14 672.21
660.59 670.59	670.74 670.74	670.88 670.88	670.73 670.73	670.57 670.57	670.15 670.15	669.74 669.73	669.00 668.99	668.25 668.25	668.80 668.50	669.35 669.35	669.98 669.98	670.60 670.60
662.71 670.71	670.81 670.81	670.91 670.91	670.73 670.73	670.55 670.55	670.28 670.28	670.02 670.02	669.35 669.35	668.67 668.67	669.16 668.70	669.66 669.66	670.06 670.06	670.45 670.45

PLAN	DATE
BY	
NO.	
DATE	
BY	
NO.	

PROFILE	DATE
BY	
NO.	
DATE	
BY	
NO.	

STATE OF ILLINOIS  
DEPARTMENT OF TRANSPORTATION

US 150 MAINLINE  
PLAN AND PROFILE SHEET

F.A.U. RTE.	SECTION	COUNTY	TOTAL SHEETS	SHEET NO.
	(2X,3)RS-3 & 2RS-4	Champaign	551	119
	F.A.U. 7152 & F.A.S. 1512		CONTRACT NO. 70663	

SCALE: 1" = 20' SHEET NO. 38 OF 54 SHEETS STA. 318+00.00 TO STA. 324+00.00

ILLINOIS FED. AID PROJECT