



SEC. 9, T. 19 N, R. 10 E.

28-22-09-400-05  
BARCUSS, ROBERT CHARLES  
AS TRUSTEE  
5730020

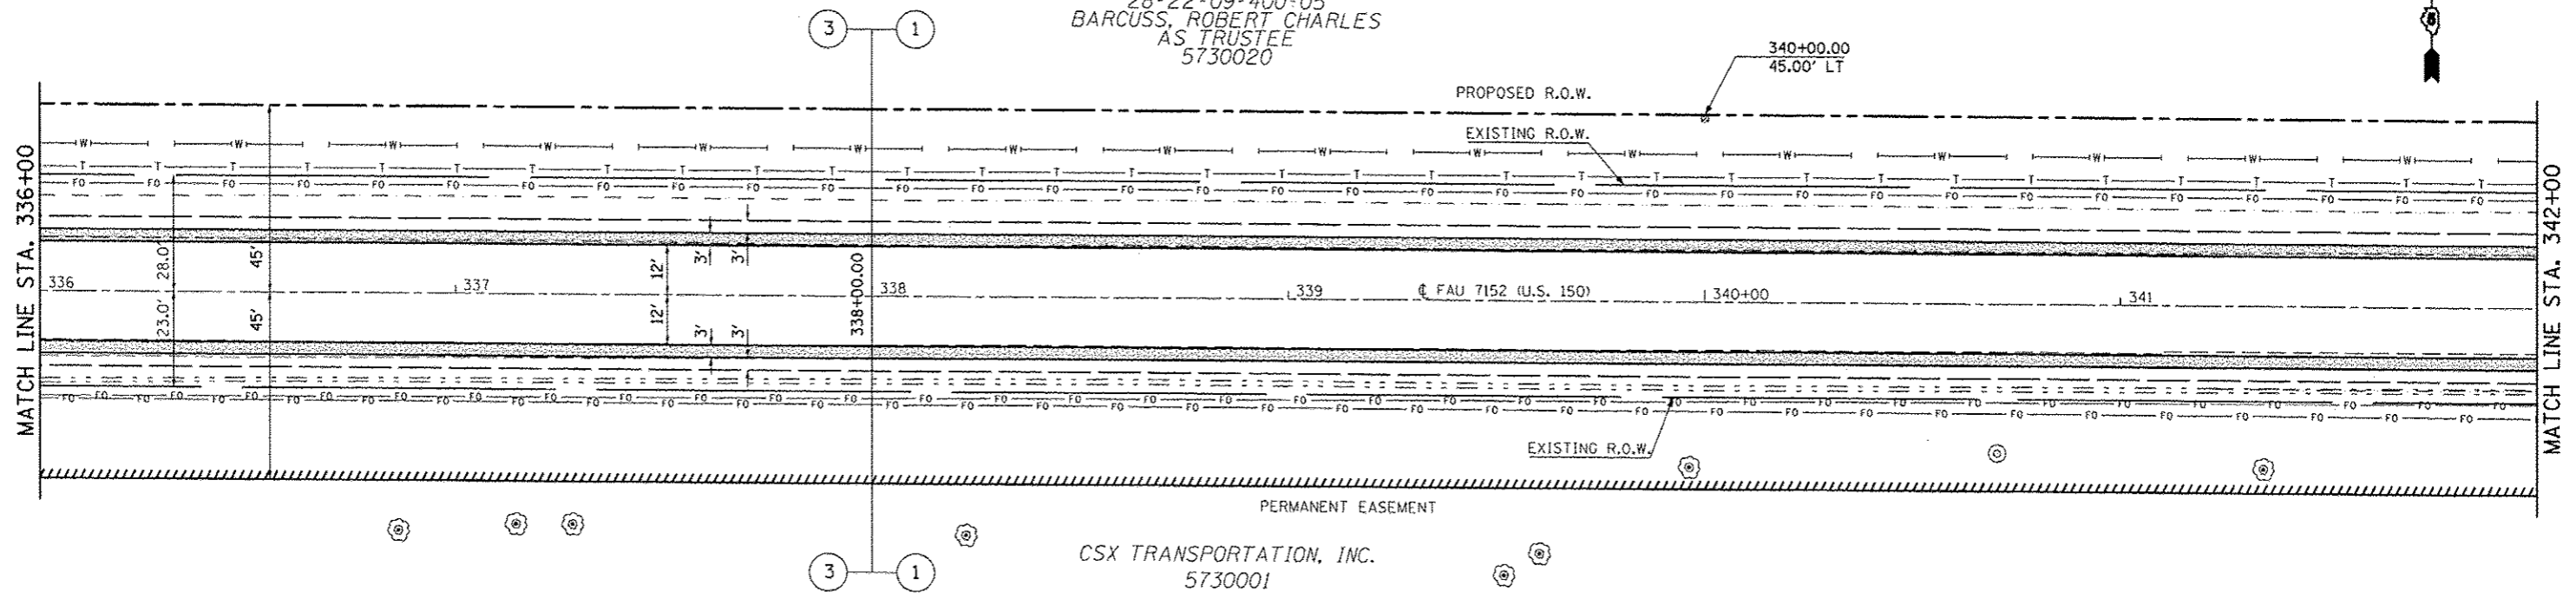

HMA SHOULDERS, 6"      AGG SHOULDERS-TYPE B, 6"

SEC. 16, T. 19 N, R. 10 E.

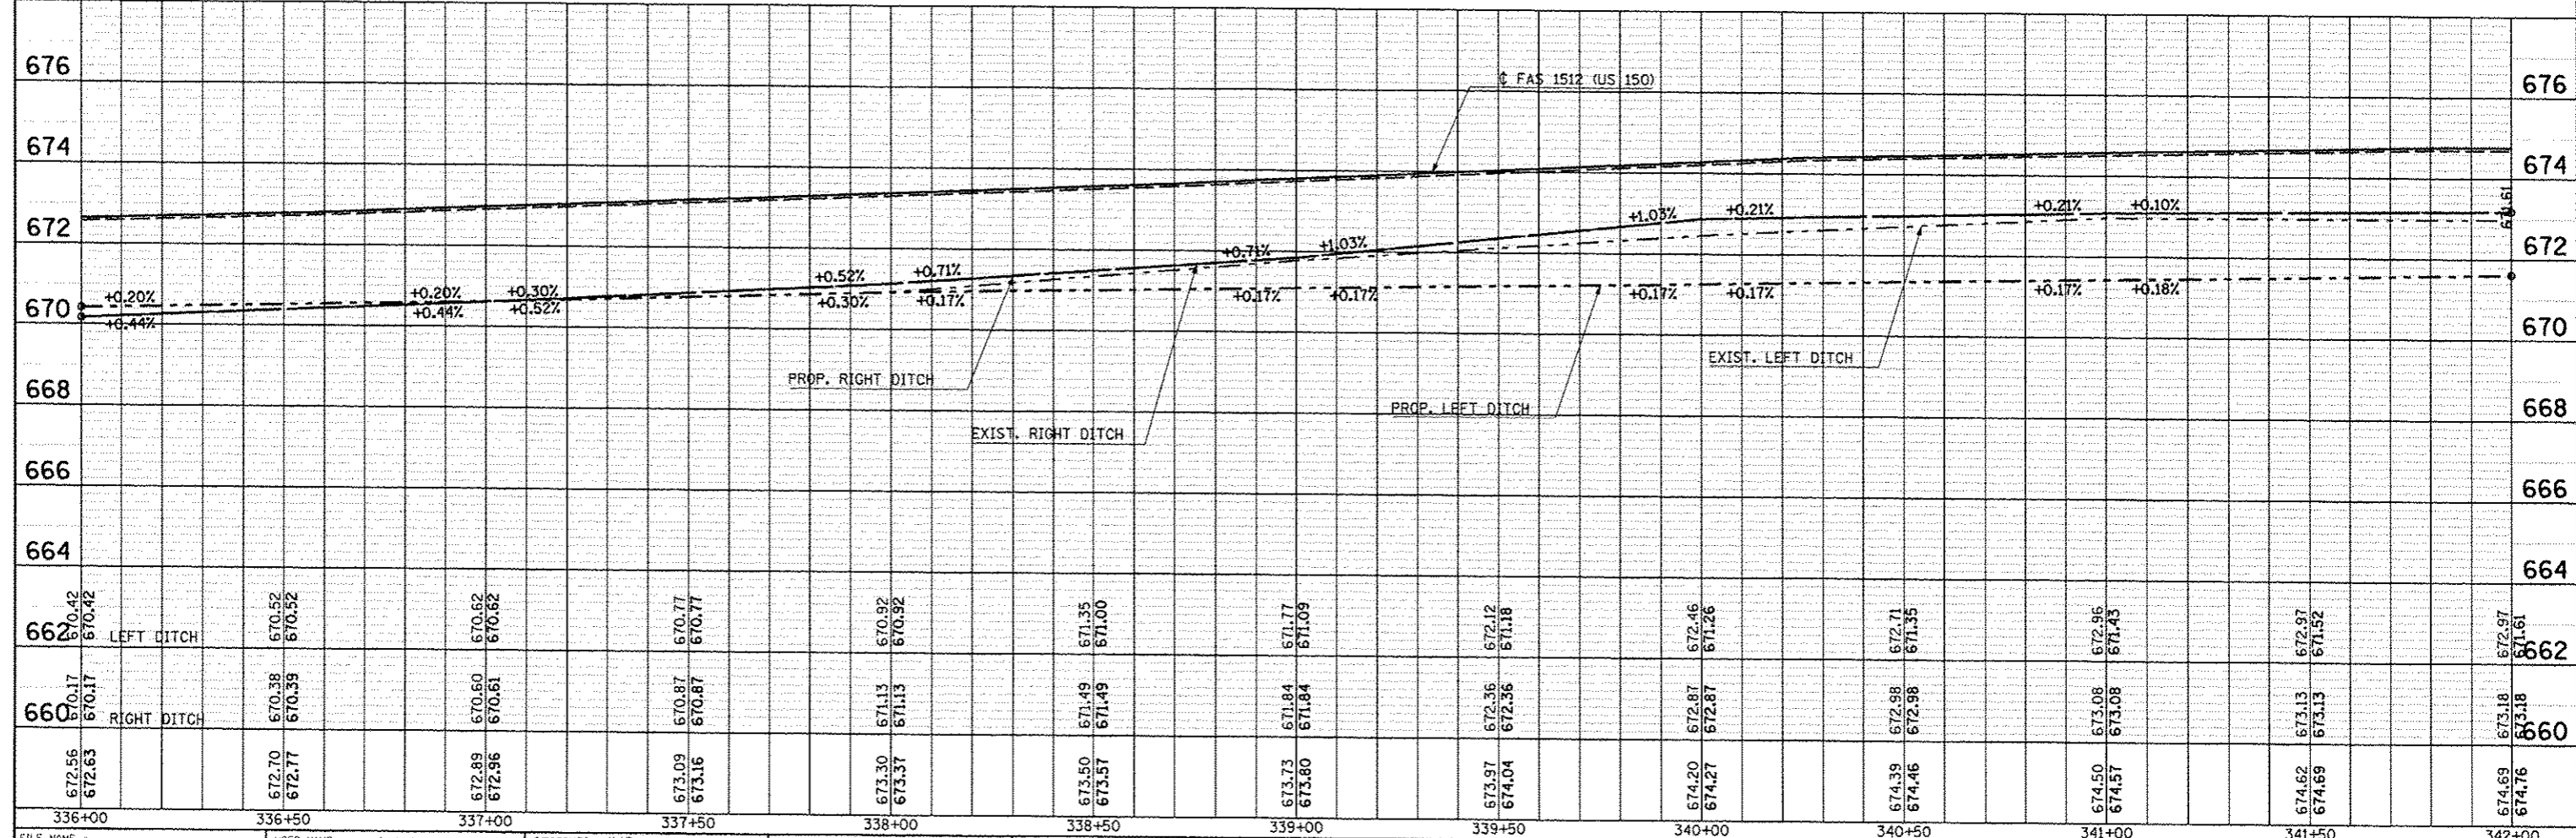

FILE NAME =	USER NAME = ceerlockjd	DESIGNED JMS	REVISED -	<b>STATE OF ILLINOIS</b> <b>DEPARTMENT OF TRANSPORTATION</b>	<b>US 150 MAINLINE</b> <b>PLAN AND PROFILE SHEET</b>	F.A.U. RTE. SECTION COUNTY TOTAL SHEET NO. (2X,3RS-3 & 2RS-4 Champaign 551 122 F.A.U. 7152 & F.A.S. 1512 CONTRACT NO. 70663 ILLINOIS FED. AID PROJECT
c:\pwwork\pwwork\ceerlockjd\28316\057663-shr-plnprf.dgn	DRAWN JMS	REVISED -				
PLOT SCALE = 48,00000' / in.	CHECKED -	REVISED -				
PLOT DATE = 10/18/2013	DATE 081610	REVISED -				

PLAN	DATE
BY	
NO.	
NO.	
NO.	
NO.	
NO.	

PROFILE	DATE
BY	
NO.	
NO.	
NO.	
NO.	
NO.	