


SEC. 10, T. 19 N, R. 10 E.

DATE	
BT	
DESIGNED	
CHECKED	
PLANNED	
NO. _____	


DATE	
BT	
DESIGNED	
CHECKED	
PLANNED	
NO. _____	

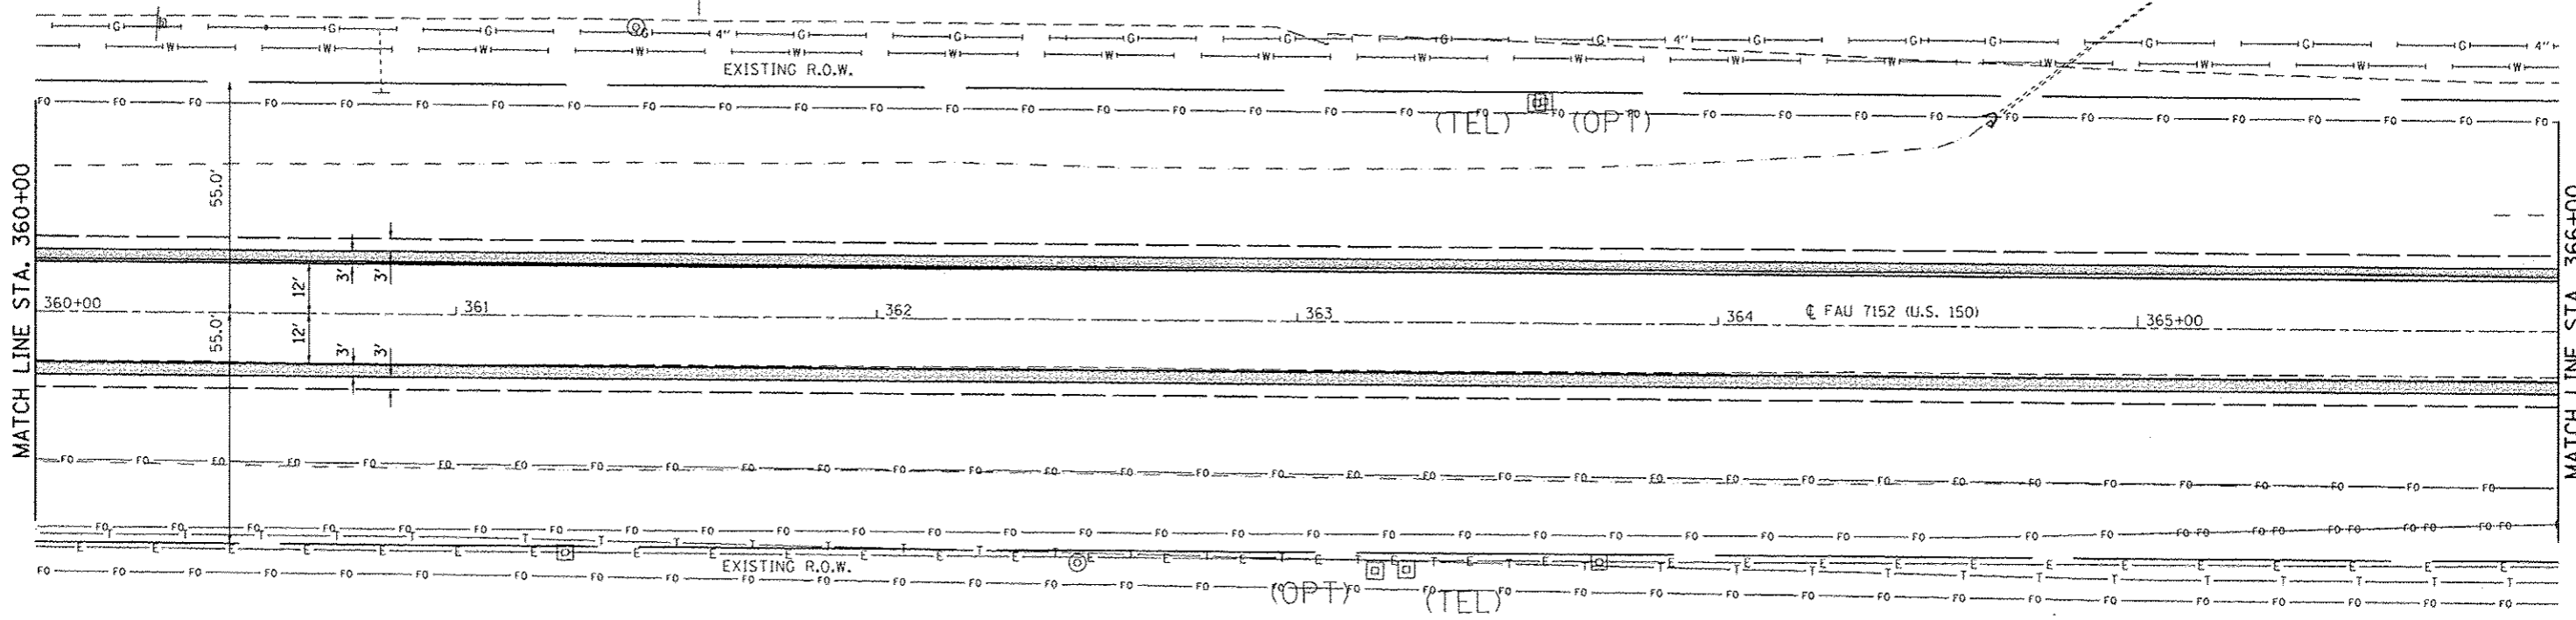

HMA SHOULDERS, 6"

AGG SHOULDERS-TYPE B, 6"

SEC. 15, T. 19 N, R. 10 E.

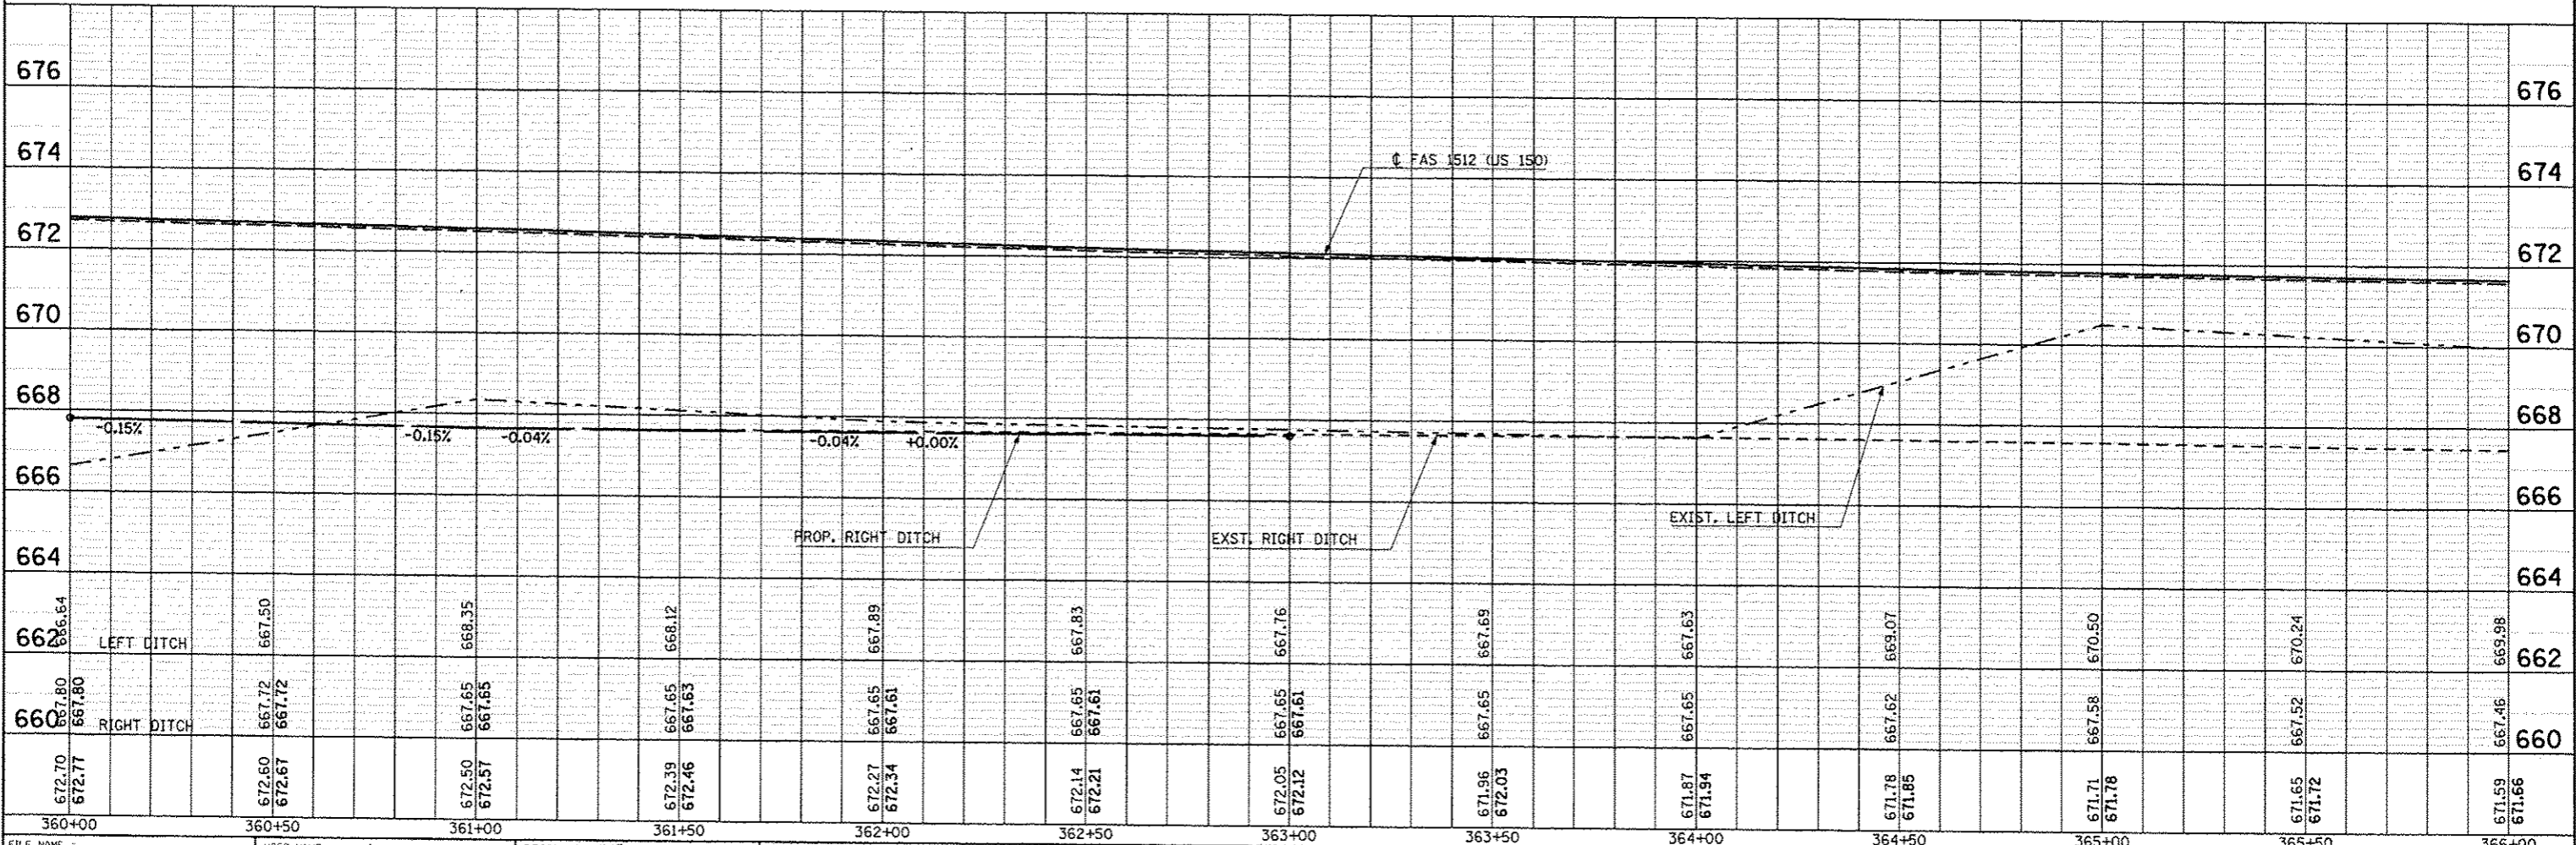

FILE NAME: c:\pwworksp\pwworksp\cadd\lock\j\d0120316\0579663-shr.plt\prf.dgn	USER NAME: caddlockjd	DESIGNED: JMS	REVISIONS:	<p align="center">STATE OF ILLINOIS DEPARTMENT OF TRANSPORTATION</p> <p align="center">US 50 MAINLINE PLAN AND PROFILE SHEET</p>	F.A.U. RTE.:	SECTION:	COUNTY:	TOTAL SHEETS:	SHEET NO.:
PL01 SCALE: 48.0000 / 1"	PL01 DATE: 10/18/2013	DRAWN: JMS	REVISIONS:		2X, 3RS-3 & 2RS-4	Champaign	551	126	
		CHECKED: -	REVISIONS:		F.A.U. 7152 & F.A.S. 1512			CONTRACT NO. 70663	
		DATE: 081610	REVISIONS:		ILLINOIS FED. AID PROJECT				

SCALE: 1" = 20' SHEET NO. 45 OF 54 SHEETS STA. 360+00.00 TO STA. 366+00.00