


SEC. 10, T. 19 N, R. 10 E.

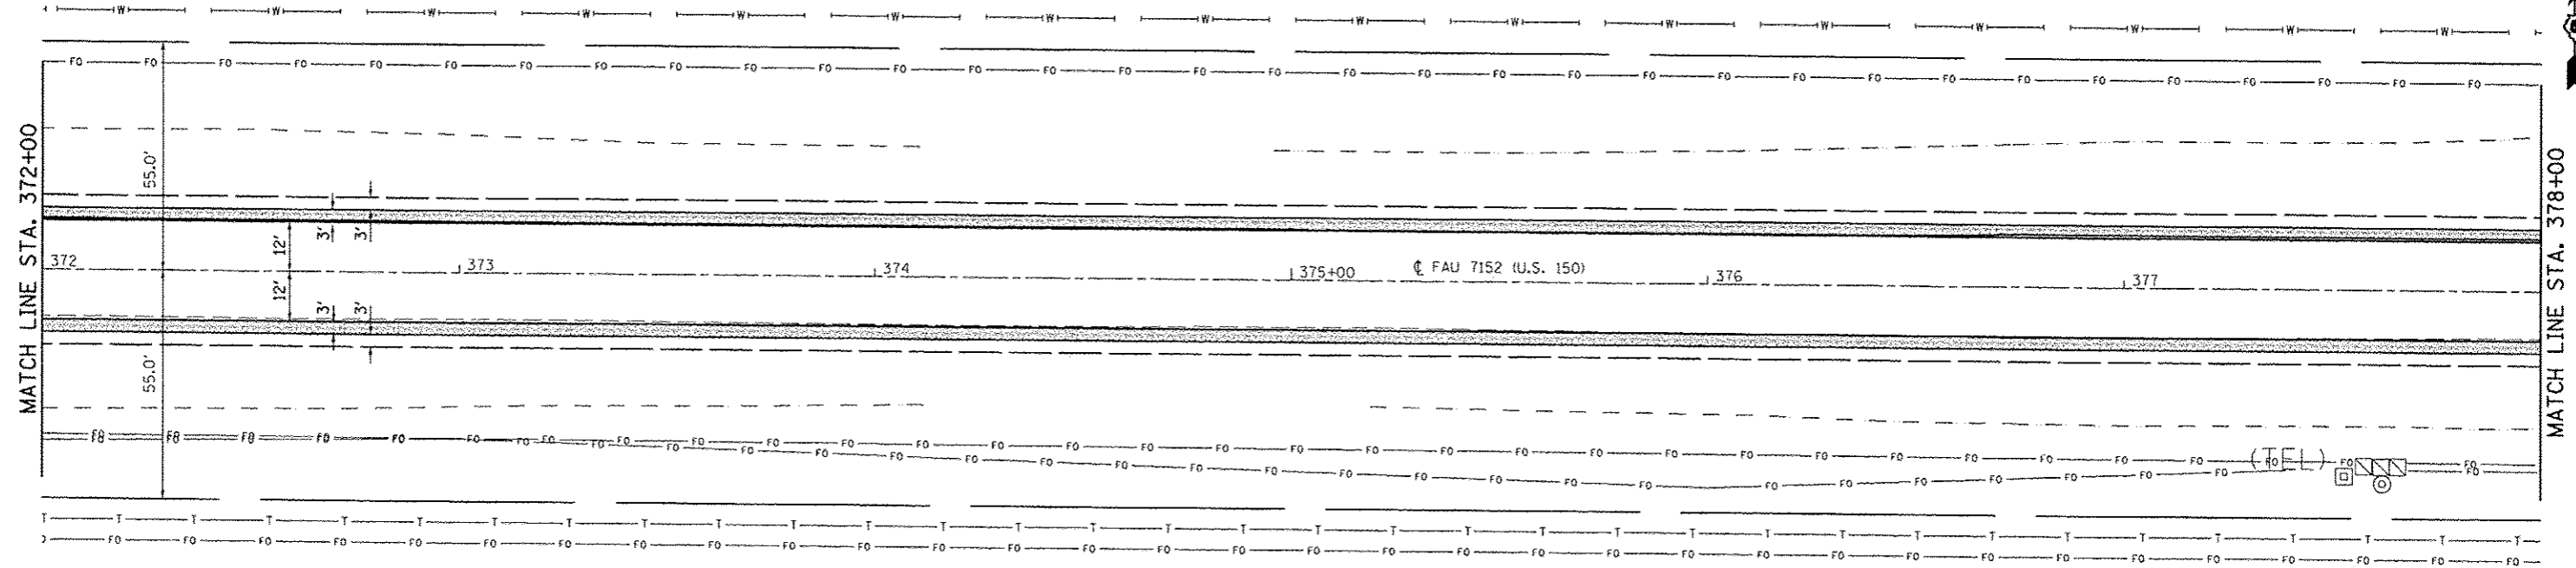


PLAN	DESIGNED	DATE
NOTE BOOK	PLOTTED	BY
NO.	ALIGNED	
	CHECKED	
	DATE	
	BY	
	NO.	



HMA SHOULDERS, 6" AGG SHOULDERS-TYPE B, 6"

SEC. 15, T. 19 N, R. 10 E.

PROFILE	DESIGNED	DATE
NOTE BOOK	PLOTTED	BY
NO.	CHECKED	
	DATE	
	BY	
	NO.	

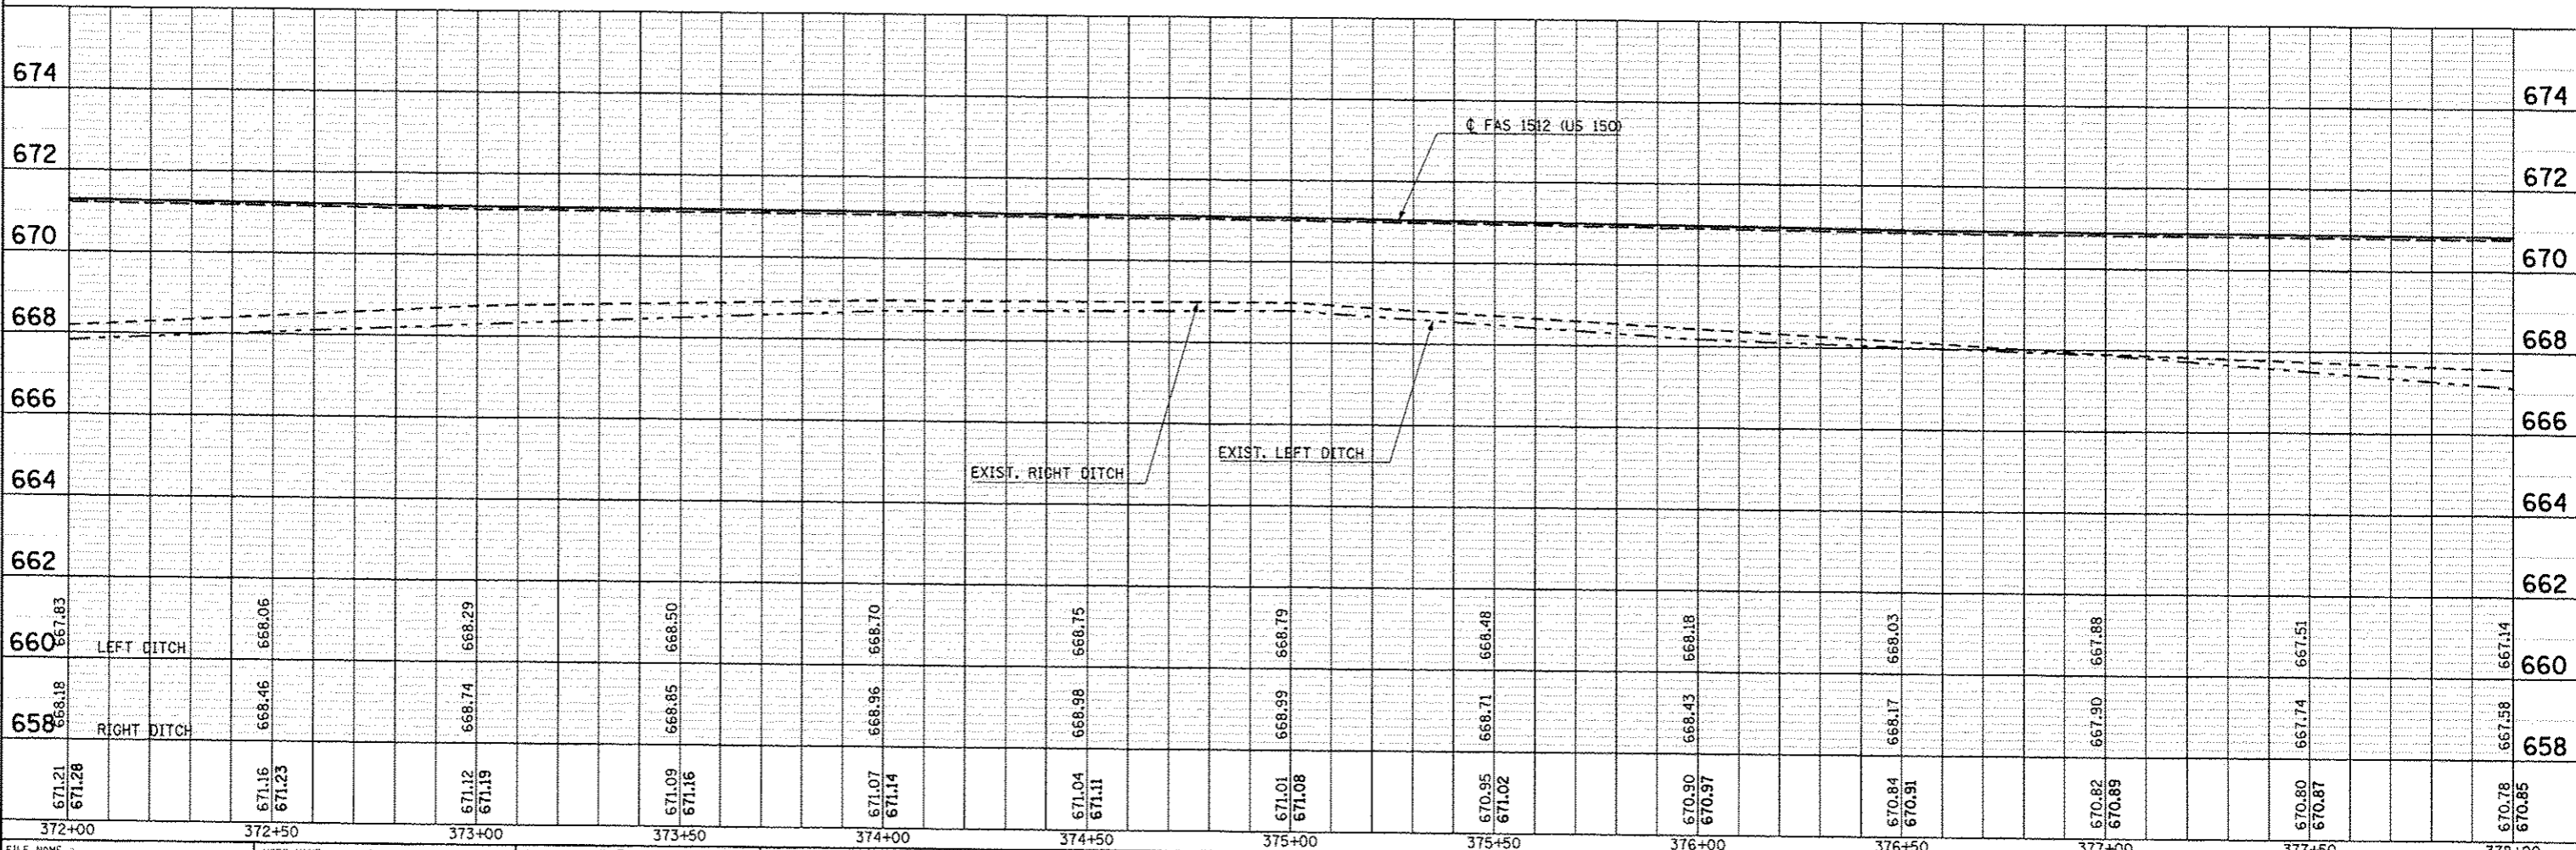

FILE NAME :	USER NAME :	DESIGNED :	REVISED :	STATE OF ILLINOIS DEPARTMENT OF TRANSPORTATION	US 150 MAINLINE PLAN AND PROFILE SHEET	SCALE: 1" = 20'	SHEET NO. 47 OF 54 SHEETS	STA. 372+00.00 TO STA. 378+00.00	F.A.U. RTE.	SECTION	COUNTY	TOTAL SHEETS	SHEET NO.
c:\pwwork\pwwork\c:\pwwork\jms\28316\057663-shr-plnpr.f.dgn		DRAWN :	REVISED :						• 12X,3RS-3 & 2RS-4	Champaign	551	128	
PLOT SCALE = 48,00000' / in.		CHECKED :	REVISED :						• F.A.U. 7152 & F.A.S. 1512				
PLOT DATE = 10/10/2013		DATE :	REVISED :						CONTRACT NO. 70663				
ILLINOIS FED. AID PROJECT													