


AGG SHOULDERS-TYPE B, 6"

SEC. 10, T. 19 N, R. 10 E.


PLAN	DATE
BY	
NO. OF SHEETS	
NO. OF SHEETS CHECKED	
NO. OF SHEETS NOT CHECKED	
NO. OF SHEETS NOT CHECKED	
NO. OF SHEETS NOT CHECKED	
NO. OF SHEETS NOT CHECKED	
NO. OF SHEETS NOT CHECKED	

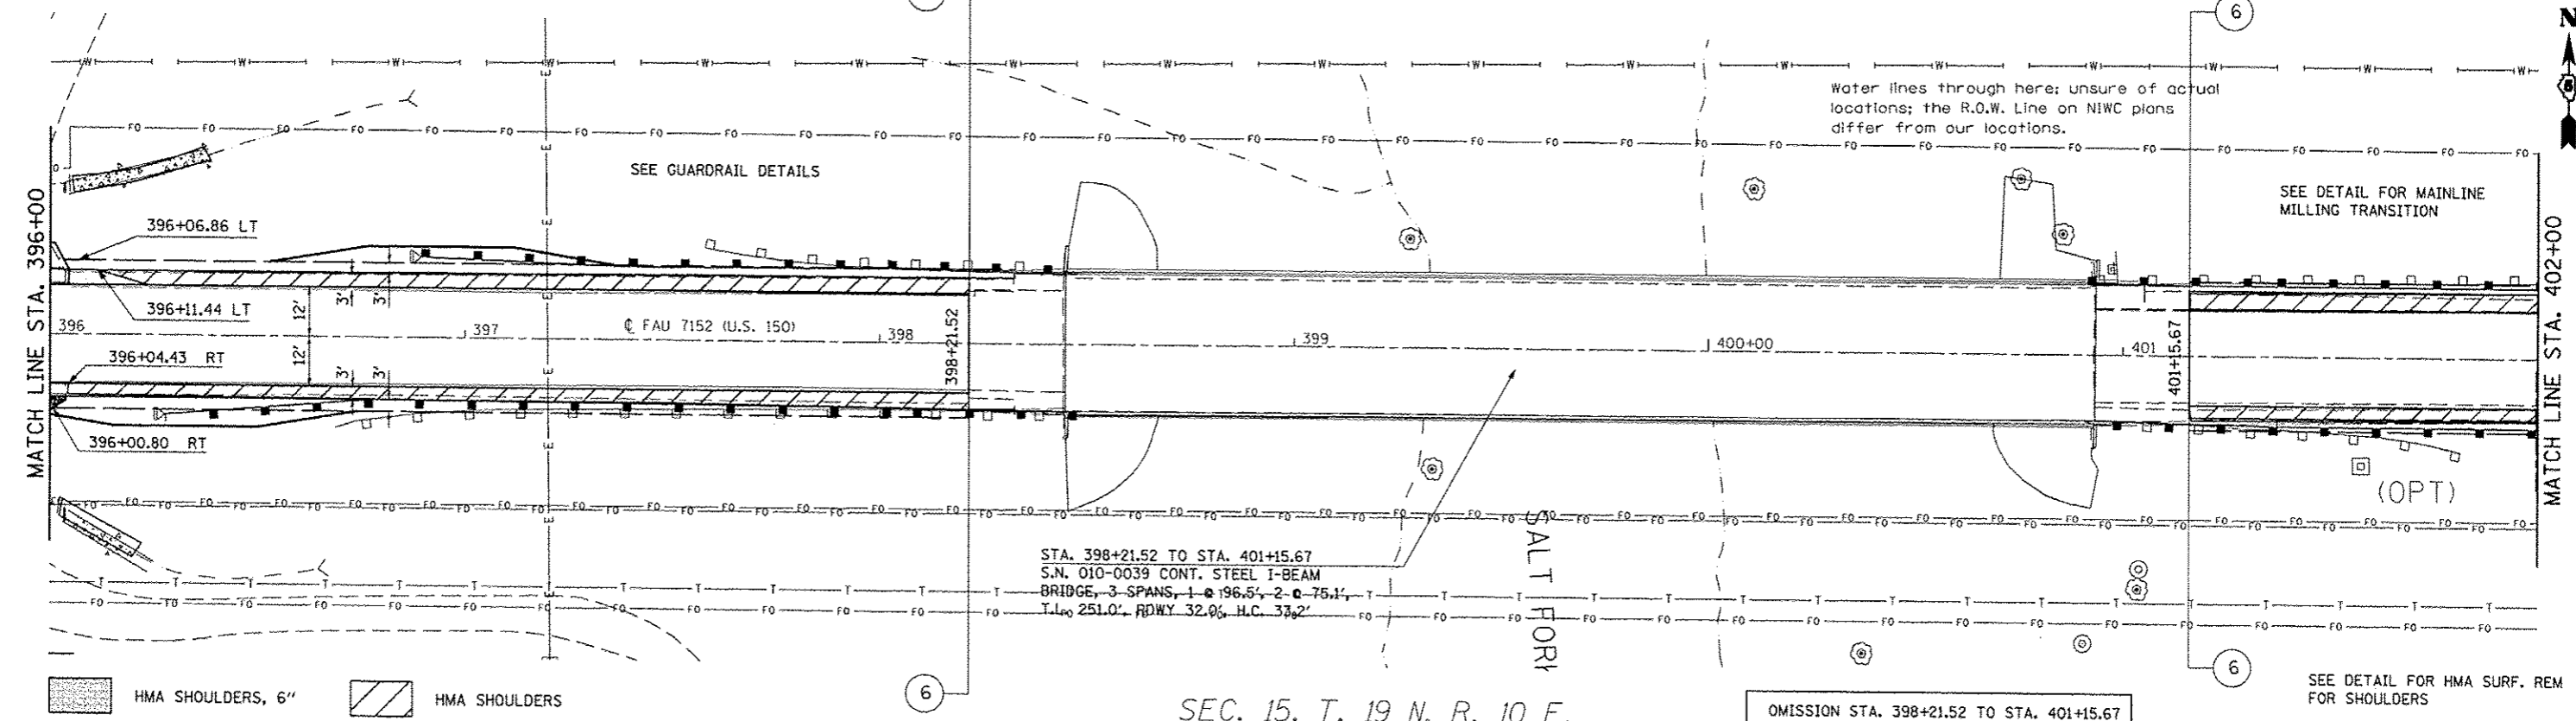

SEC. 15, T. 19 N, R. 10 E.

OMISSION STA. 398+21.52 TO STA. 401+15.67

PROFILE	DATE
BY	
NO. OF SHEETS	
NO. OF SHEETS CHECKED	
NO. OF SHEETS NOT CHECKED	
NO. OF SHEETS NOT CHECKED	
NO. OF SHEETS NOT CHECKED	
NO. OF SHEETS NOT CHECKED	
NO. OF SHEETS NOT CHECKED	

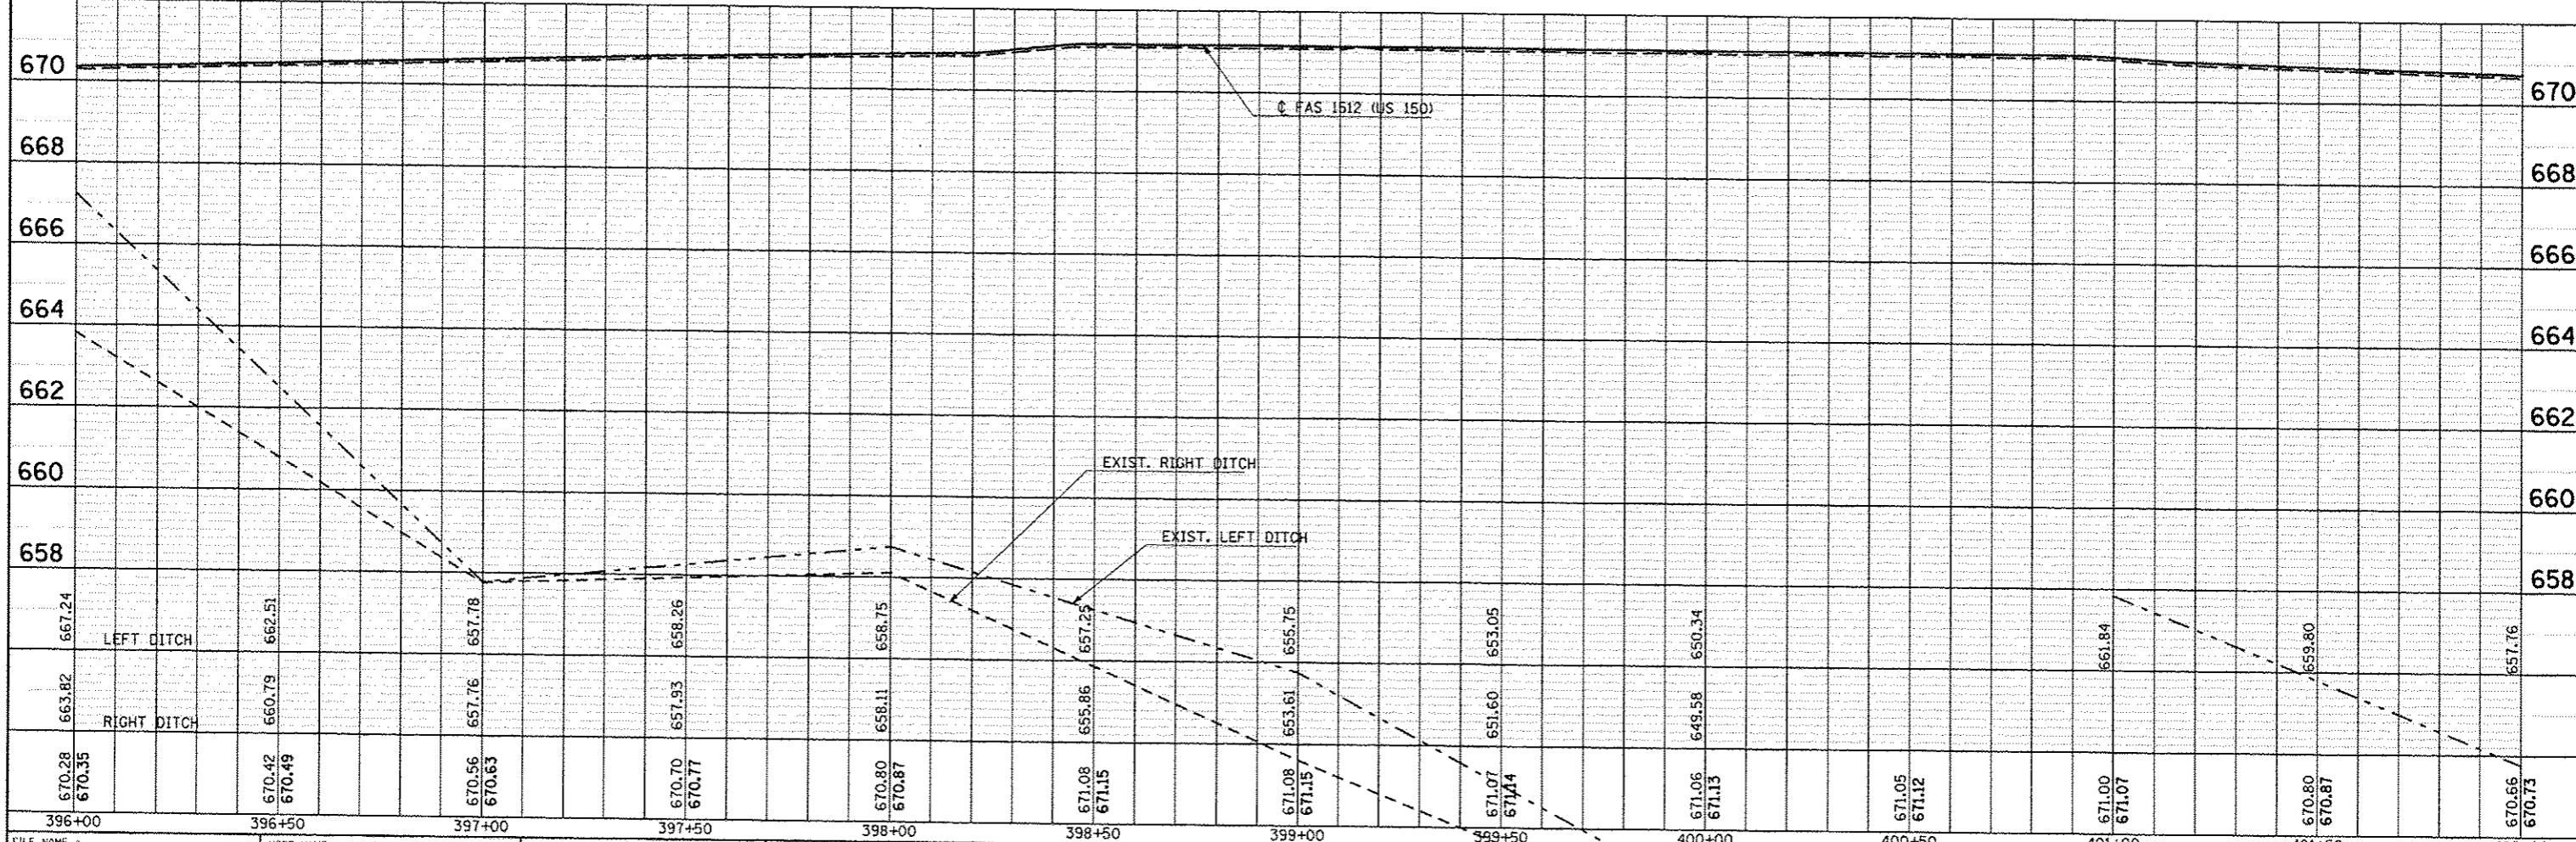

FILE NAME :	USER NAME :	DESIGNED :	REVISED :	STATE OF ILLINOIS DEPARTMENT OF TRANSPORTATION	US 150 MAINLINE PLAN AND PROFILE SHEET	F.A.U. RTE. : SECTION : COUNTY : TOTAL SHEETS : SHEET NO. :
DESIGNED :	JMS	DRAWN :	JMS			
CHECKED :		DATE :	081610			
DATE :	081610	REVISIONS :				
SCALE: 1" = 20'		SHEET NO. 51 OF 54 SHEETS		STA. 396+00.00 TO STA. 402+00.00		CHAMPAIGN COUNTY CONTRACT NO. 70663 ILLINOIS FED. AID PROJECT