


SEC. 10, T. 19 N, R. 10 E.

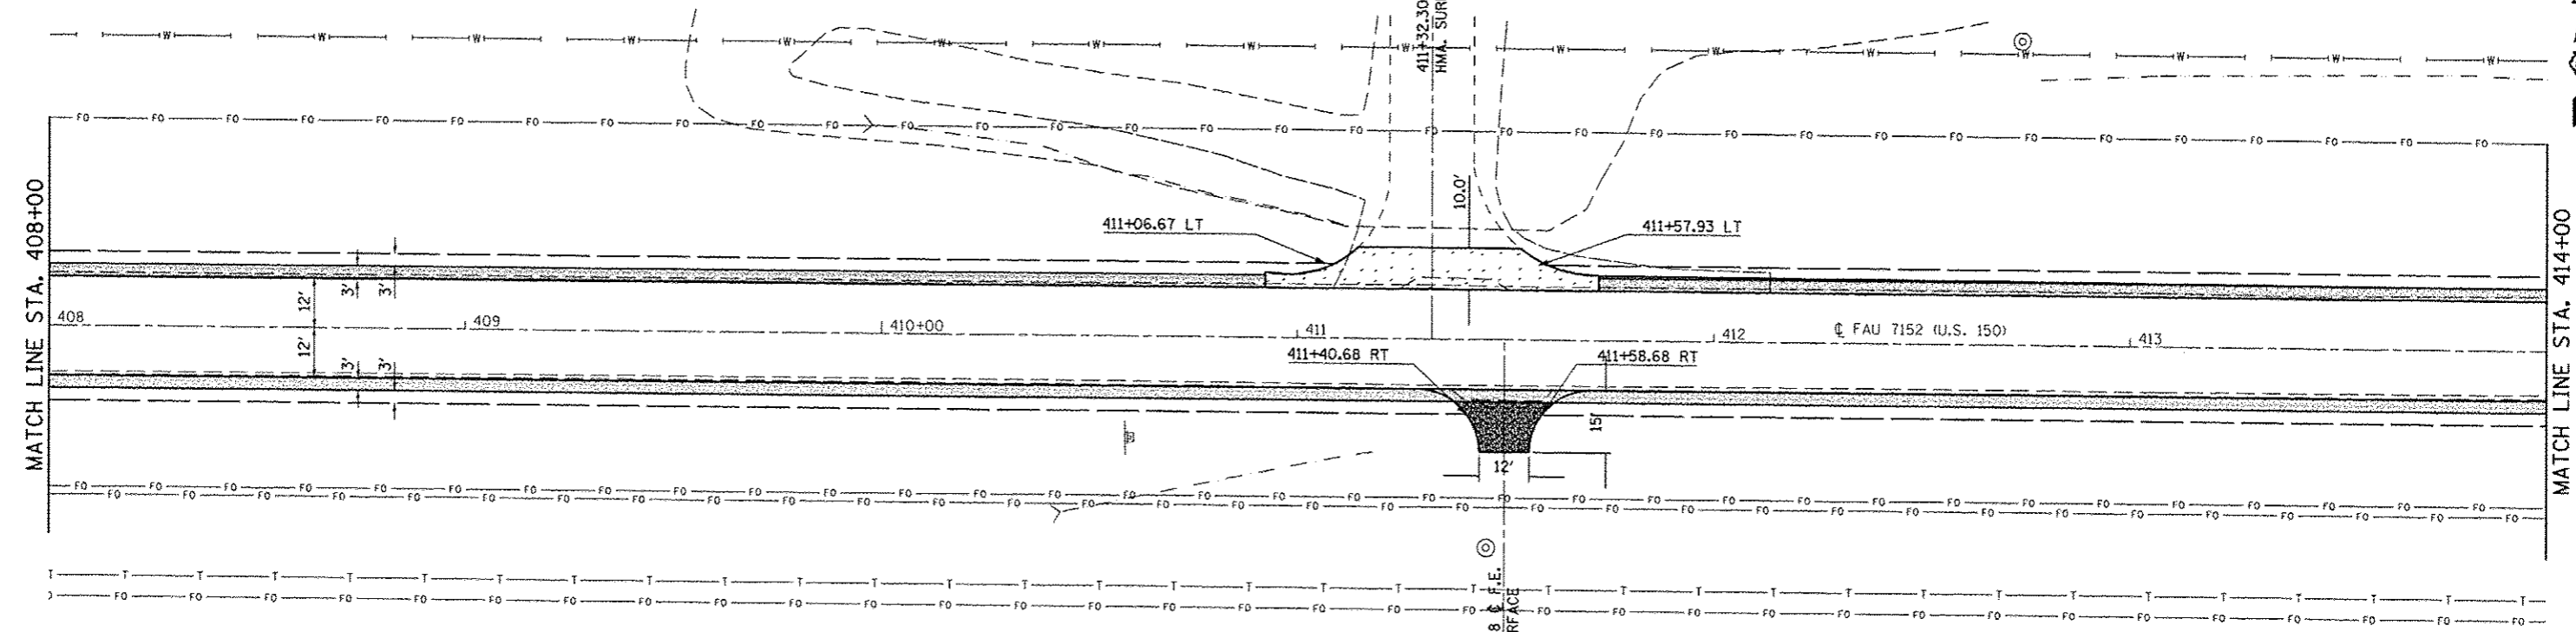


PLAN	DATE
BY	
DESIGNED	
CHECKED	
DATE	
NO.	



- HMA SHOULDERS, 6"
- INCIDENTAL HMA SURFACING
- AGG SHOULDERS-TYPE B, 6"

SEC. 15, T. 19 N, R. 10 E.

PROFILE	DATE
BY	
DESIGNED	
CHECKED	
DATE	
NO.	

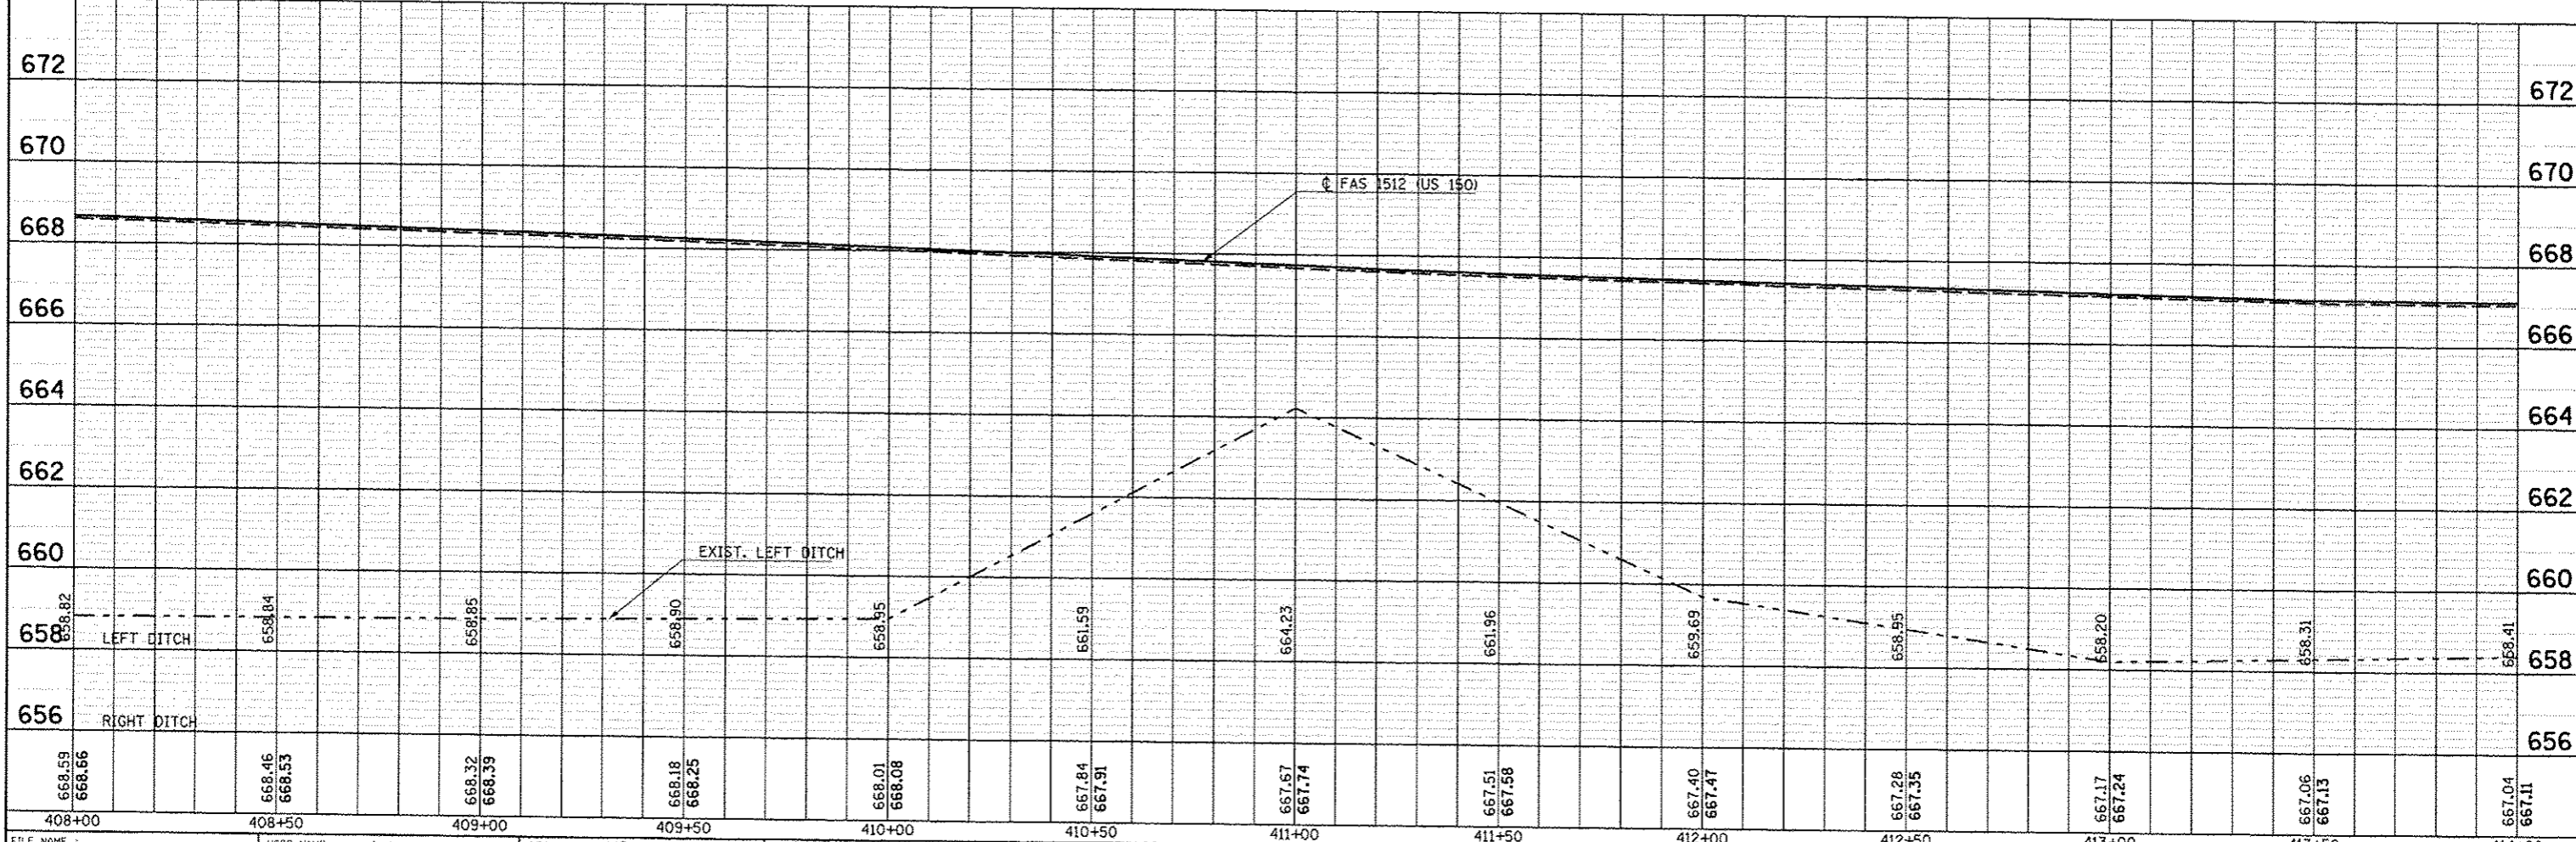

FILE NAME: c:\pwork\period\searlock\j\d\120316\0574663-sht-plnprf.dgn		USER NAME: searlockjd	DESIGNED: JMS	REVISED: -	STATE OF ILLINOIS DEPARTMENT OF TRANSPORTATION US 150 MAINLINE PLAN AND PROFILE SHEET	F.A.U. RTE.:	SECTION:	COUNTY:	TOTAL SHEETS:	SHEET NO.:
PLOT SCALE: 48,0000 1/2 in.		CHECKED: -	DATE: 081610	REVISED: -		• F.A.U. 7152 & F.A.S. 1512	(2X,3)RS-3 & 2RS-4	Champaign	551	134
PLOT DATE: 10/18/2013		DATE: 081610	REVISED: -	REVISED: -		CONTRACT NO. 70663		ILLINOIS FED. AID PROJECT		
						SCALE: 1" = 20'		SHEET NO. 53 OF 54 SHEETS		STA. 408+00.00 TO STA. 414+00.00