
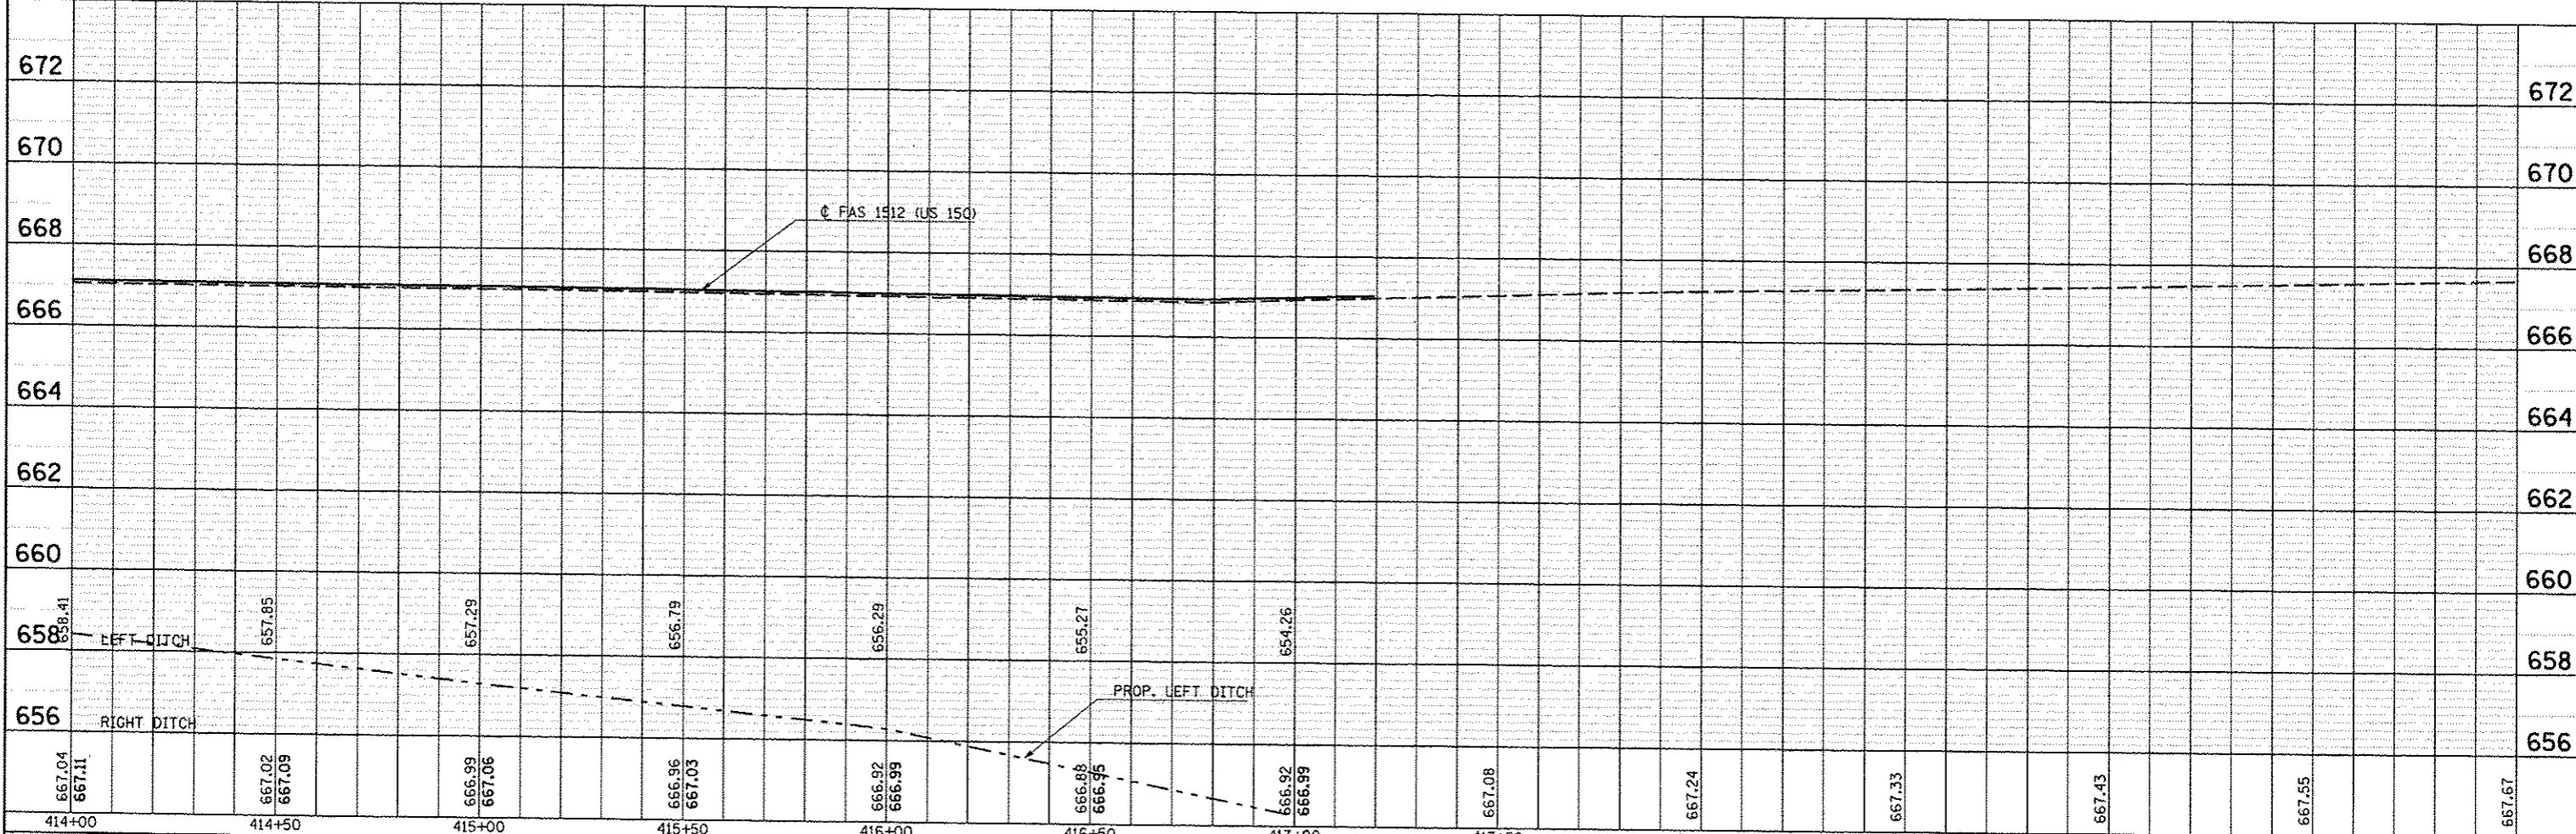


PLAN	DATE
NO. 1	
BY	
DATE	
NO.	
BY	
DATE	
NO.	
BY	
DATE	
NO.	

PROFILE	DATE
NO. 1	
BY	
DATE	
NO.	
BY	
DATE	
NO.	
BY	
DATE	
NO.	

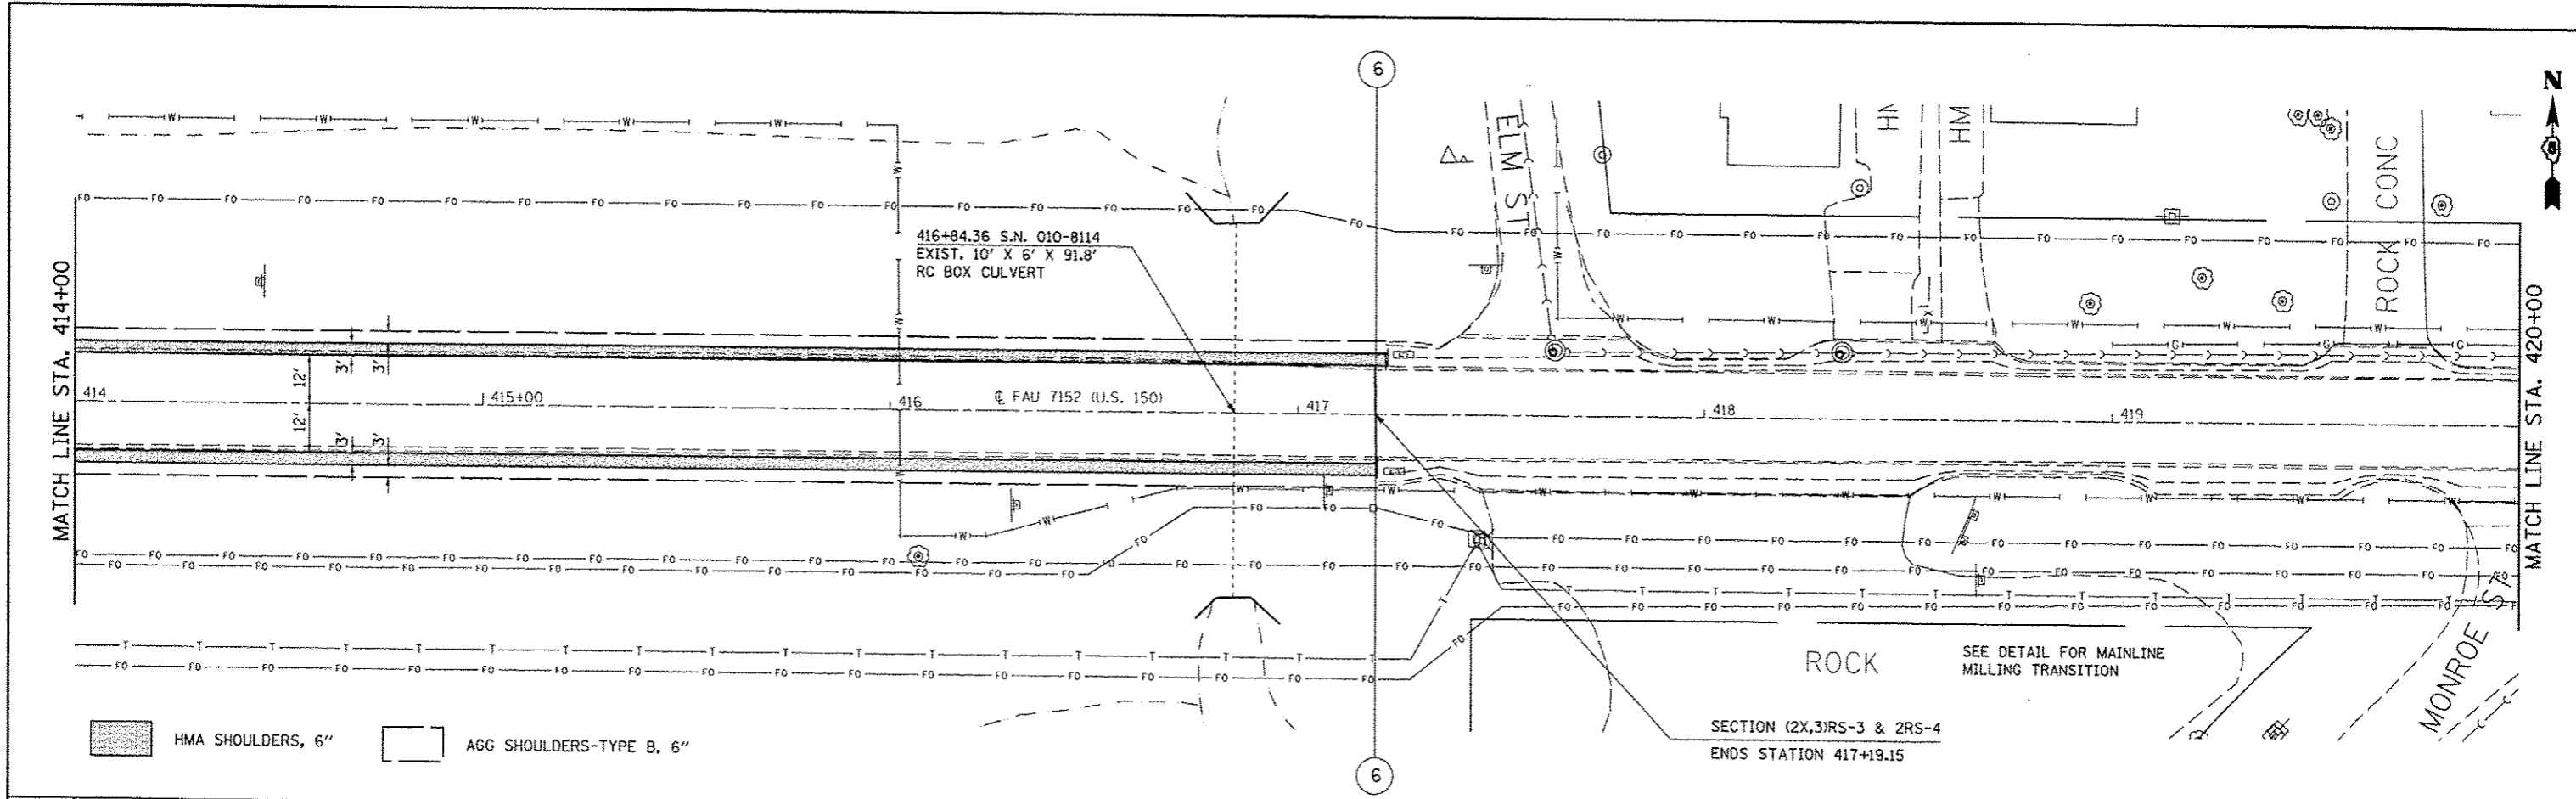

414+00	414+50	415+00	415+50	416+00	416+50	417+00	417+50	418+00	418+50	419+00	419+50	420+00
667.04 667.11	667.02 667.09	666.99 667.06	666.96 667.03	666.92 666.99	666.88 666.95	666.92 666.99	667.08	667.24	667.33	667.43	667.55	667.67

FILE NAME =	USER NAME =
...	...
PLOT SCALE = 48.0000 / 1 in.	CHECKED =
PLOT DATE = 10/18/2013	DATE 081610

DESIGNED JMS	REVISED -
DRAWN JMS	REVISED -
CHECKED -	REVISED -
DATE 081610	REVISED -

STATE OF ILLINOIS
DEPARTMENT OF TRANSPORTATION

US 150 MAINLINE
PLAN AND PROFILE SHEET

SCALE: 1" = 20' SHEET NO. 54 OF 54 SHEETS STA. 414+00.00 TO STA. 420+00.00

F.A.U. RTE.	SECTION	COUNTY	TOTAL SHEETS	SHEET NO.
•	(2X,3)RS-3 & 2RS-4	Champaign	551	135
•	F.A.U. 7152 & F.A.S. 1512	CONTRACT NO. 70663		
ILLINOIS FED. AID PROJECT				