


SEC. 12, T. 19 N, R. 9 E.

30-21-12-300-004
SMITH, FRED J.
SMITH, PATRICIA D.
5730005

30-21-12-300-005
SMITH, DAVID T.
5730006

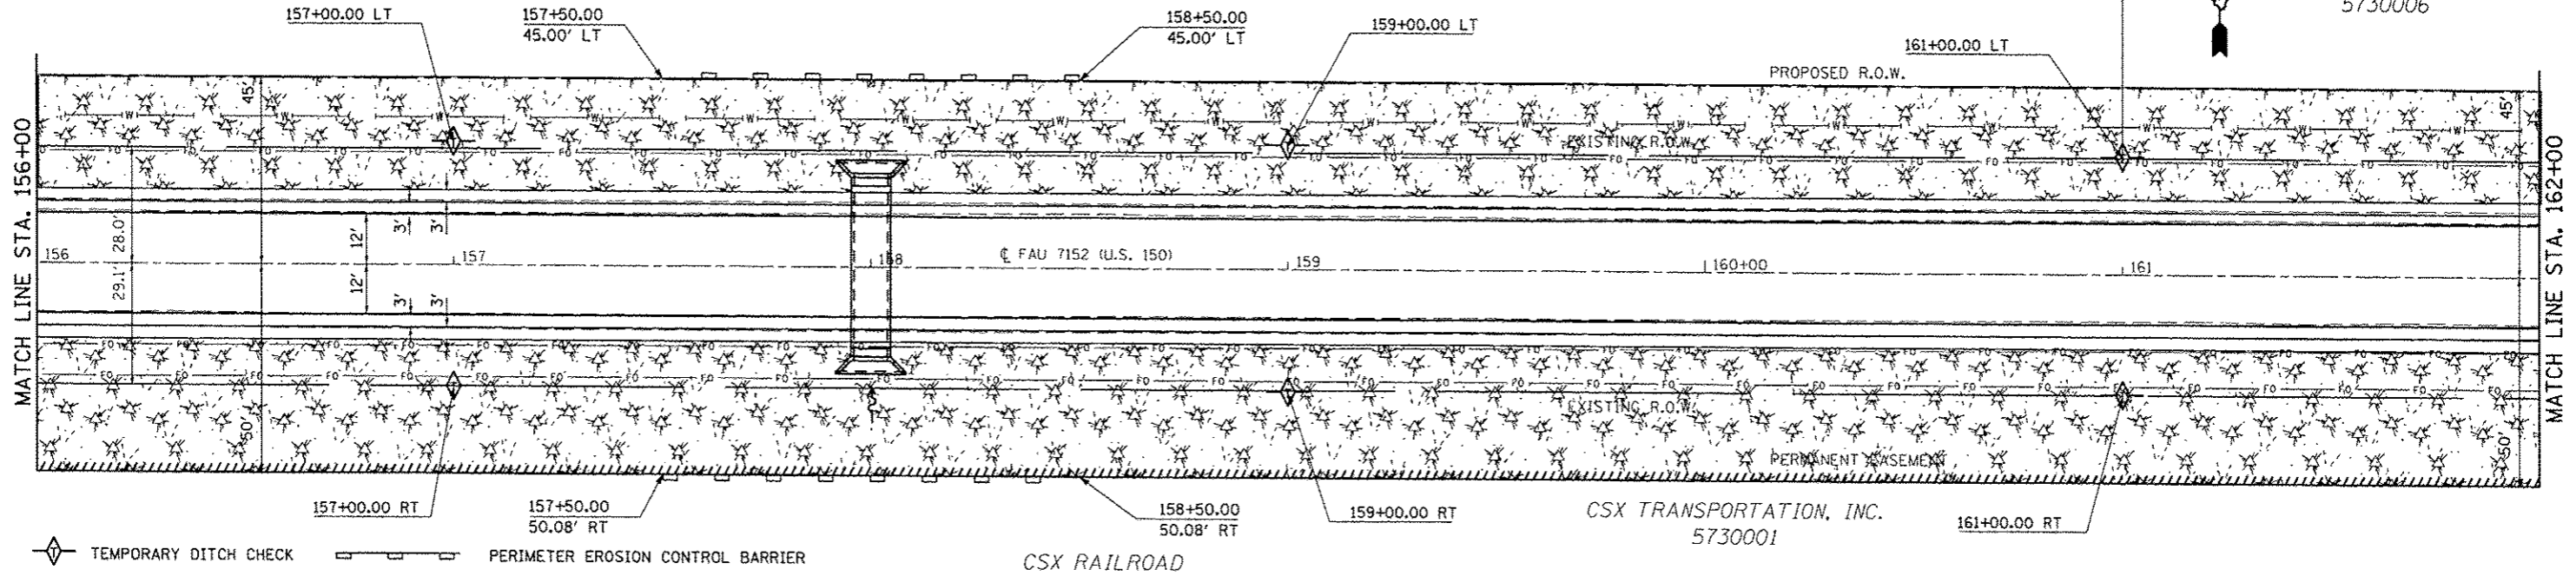

TEMPORARY DITCH CHECK PERIMETER EROSION CONTROL BARRIER

SEEDING, CLASS 2 SEEDING, CLASS 7 MULCH METHOD 2

CSX RAILROAD


CSX TRANSPORTATION, INC.
5730001

SEC. 13, T. 19 N, R. 9 E.

SEC. 12, T. 19 N, R. 9 E.

30-21-12-300-005
SMITH, DAVID T.
5730006

30-21-12-400-001
SMITH, LORENE RUBY
5730007

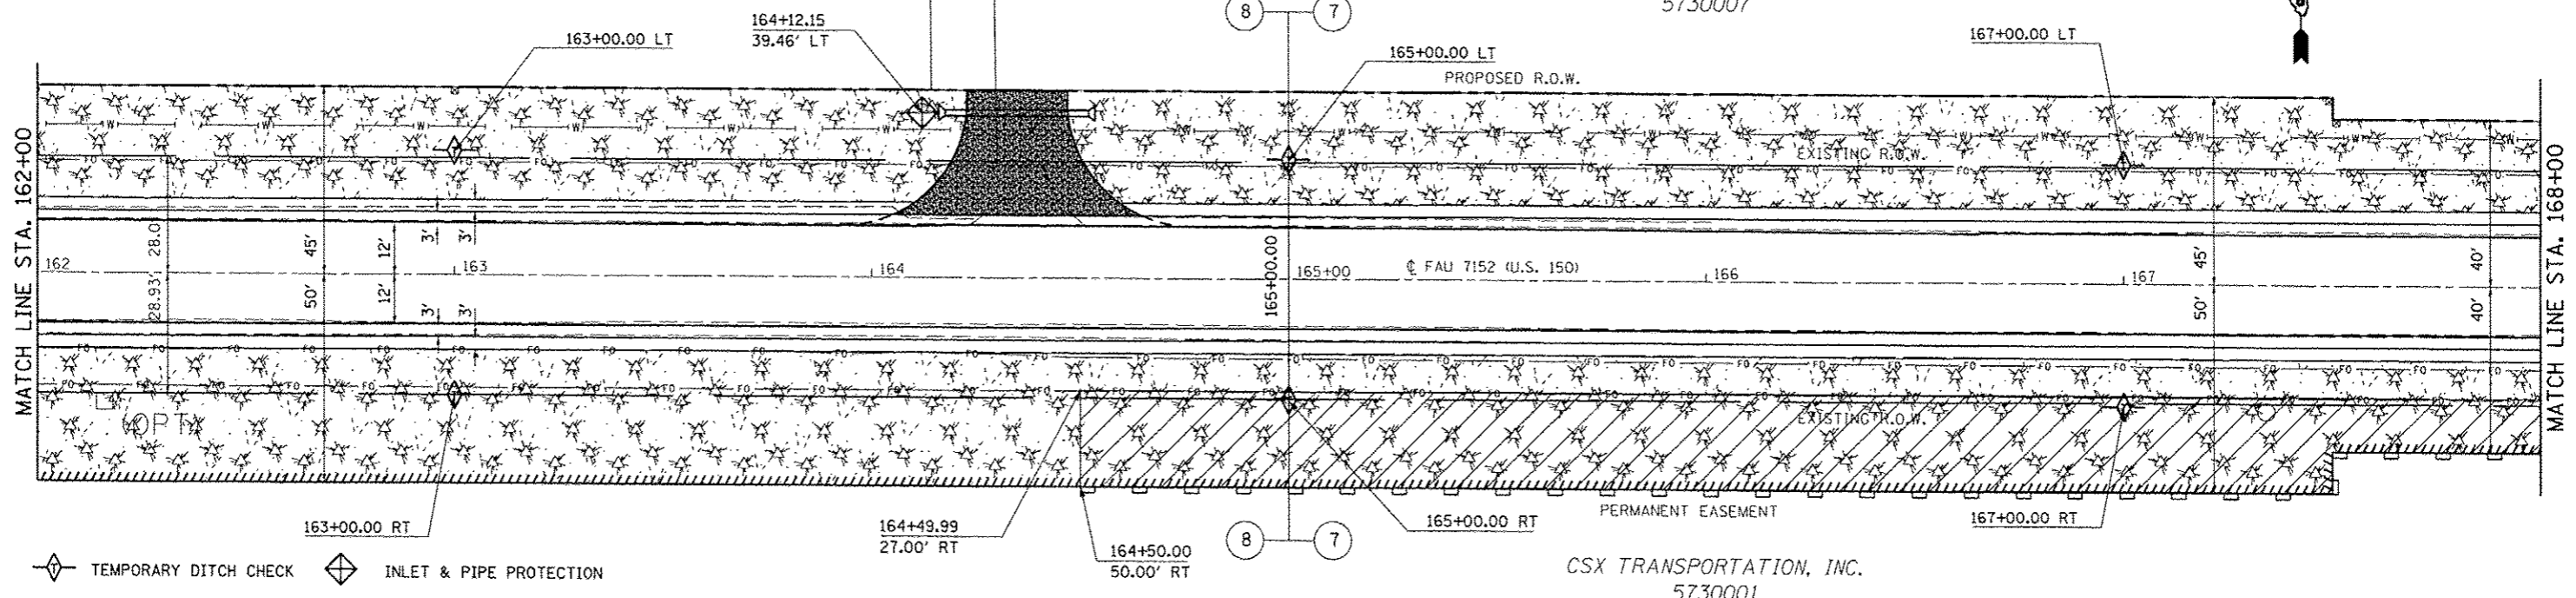

TEMPORARY DITCH CHECK INLET & PIPE PROTECTION

SEEDING, CLASS 2 SEEDING, CLASS 7 MULCH METHOD 2 SEEDING, CLASS 4 & 5A

CSX TRANSPORTATION, INC.
5730001

SEC. 13, T. 19 N, R. 9 E.

PERIMETER EROSION CONTROL BARRIER

FILE NAME :	USER NAME : ceatlock_d	DESIGNED :	REVISED :	STATE OF ILLINOIS DEPARTMENT OF TRANSPORTATION	EROSION CONTROL DETAILS US 150 MAINLINE			F.A.U. RTE.	SECTION	COUNTY	TOTAL SHEETS	SHEET NO.
0:\pwork\pwork\ceatlock_d\0120316\0270663-ehi-erosectioncontol.dgn		DRAWN :	REVISED :		SCALE: 1:20	SHEET NO. 6 OF 23 SHEETS	STA. 156+00.00 TO STA. 168+00.00	12X,3RS-3 & 2RS-4	Champaign	551	149	
		CHECKED :	REVISED :					F.A.U. 7152 & F.A.S. 1512				CONTRACT NO. 70663
		DATE :	REVISED :					ILLINOIS FED. AID PROJECT				