


SEC. 12, T. 19 N, R. 9 E.


30-21-12-400-001
SMITH, LORENE RUBY
5730007

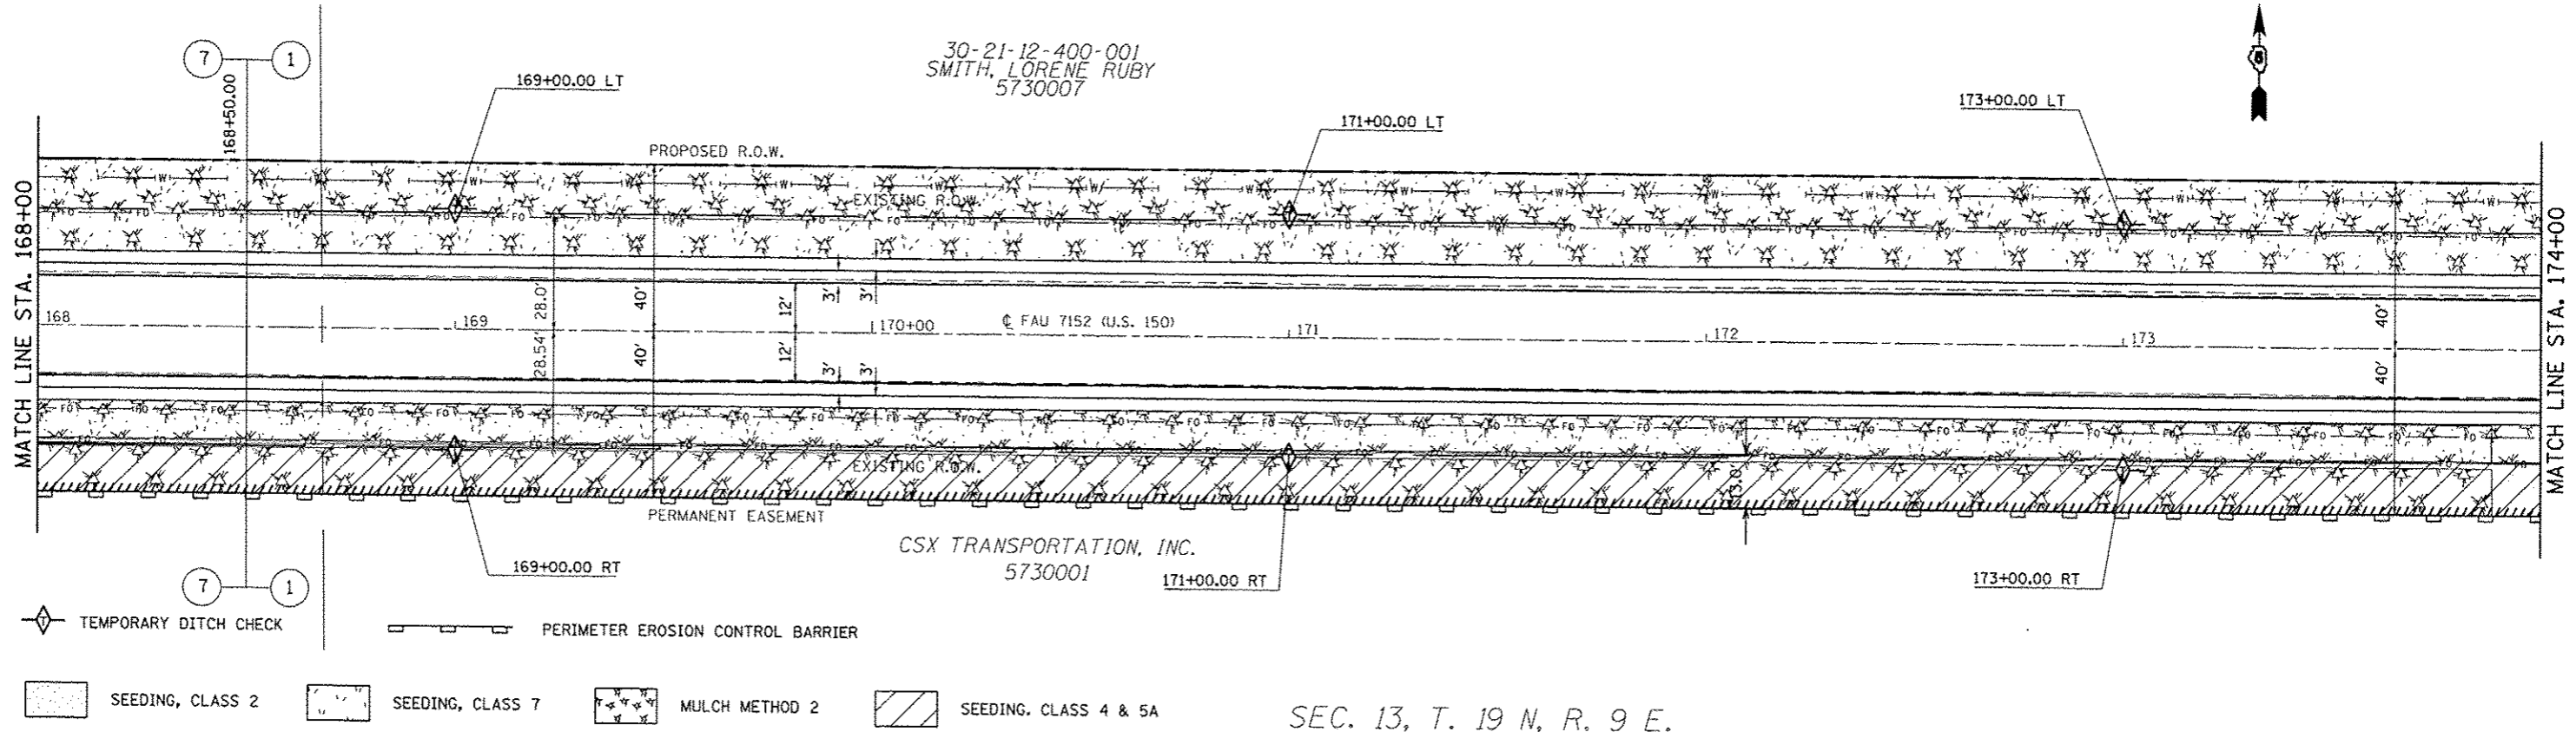

SEC. 13, T. 19 N, R. 9 E.

SEC. 12, T. 19 N, R. 9 E.

30-21-12-400-001
SMITH, LORENE RUBY
5730007

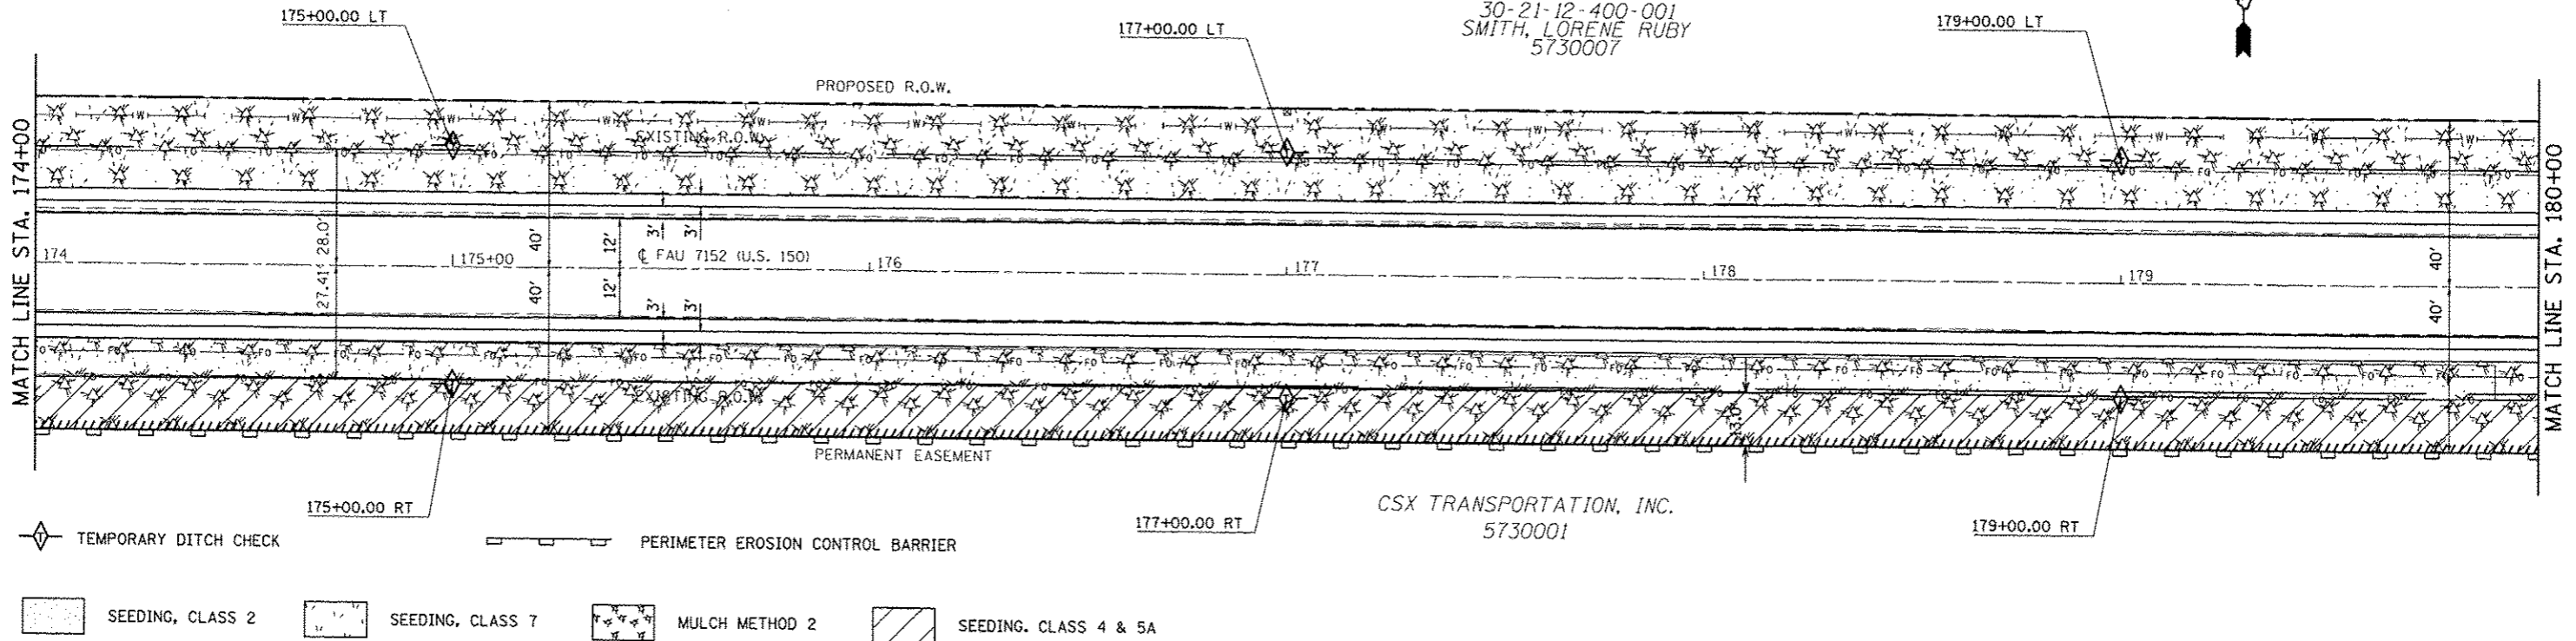

SEC. 13, T. 19 N, R. 9 E.

FILE NAME : c:\pwwork\p\d\lock\lock\j\0128316\178663-sh1-erosioncontrol.dgn	USER NAME : user-lockjd	DESIGNED : DRAWN : CHECKED : DATE :	REVISED : REVISED : REVISED : REVISED :	STATE OF ILLINOIS DEPARTMENT OF TRANSPORTATION	EROSION CONTROL DETAILS US 150 MAINLINE			F.A.U. RTE.	SECTION	COUNTY	TOTAL SHEETS	SHEET NO.
PLOT SCALE = 48,0000' / in. PLOT DATE = 10/18/2013					SCALE:	SHEET NO. 7 OF 23 SHEETS	STA. 168+00.00 TO STA. 180+00.00	• F.A.U. 7152 & F.A.S. 1512	Champaign	551	150	CONTRACT NO. 70663
ILLINOIS FED. AID PROJECT												