


SEC. 12, T. 19 N, R. 9 E.

30-21-12-400-002
MERRYMAN, SHIRLEY H.
5730008


30-21-12-400-001
SMITH, HOSE W. HENRY
5730007

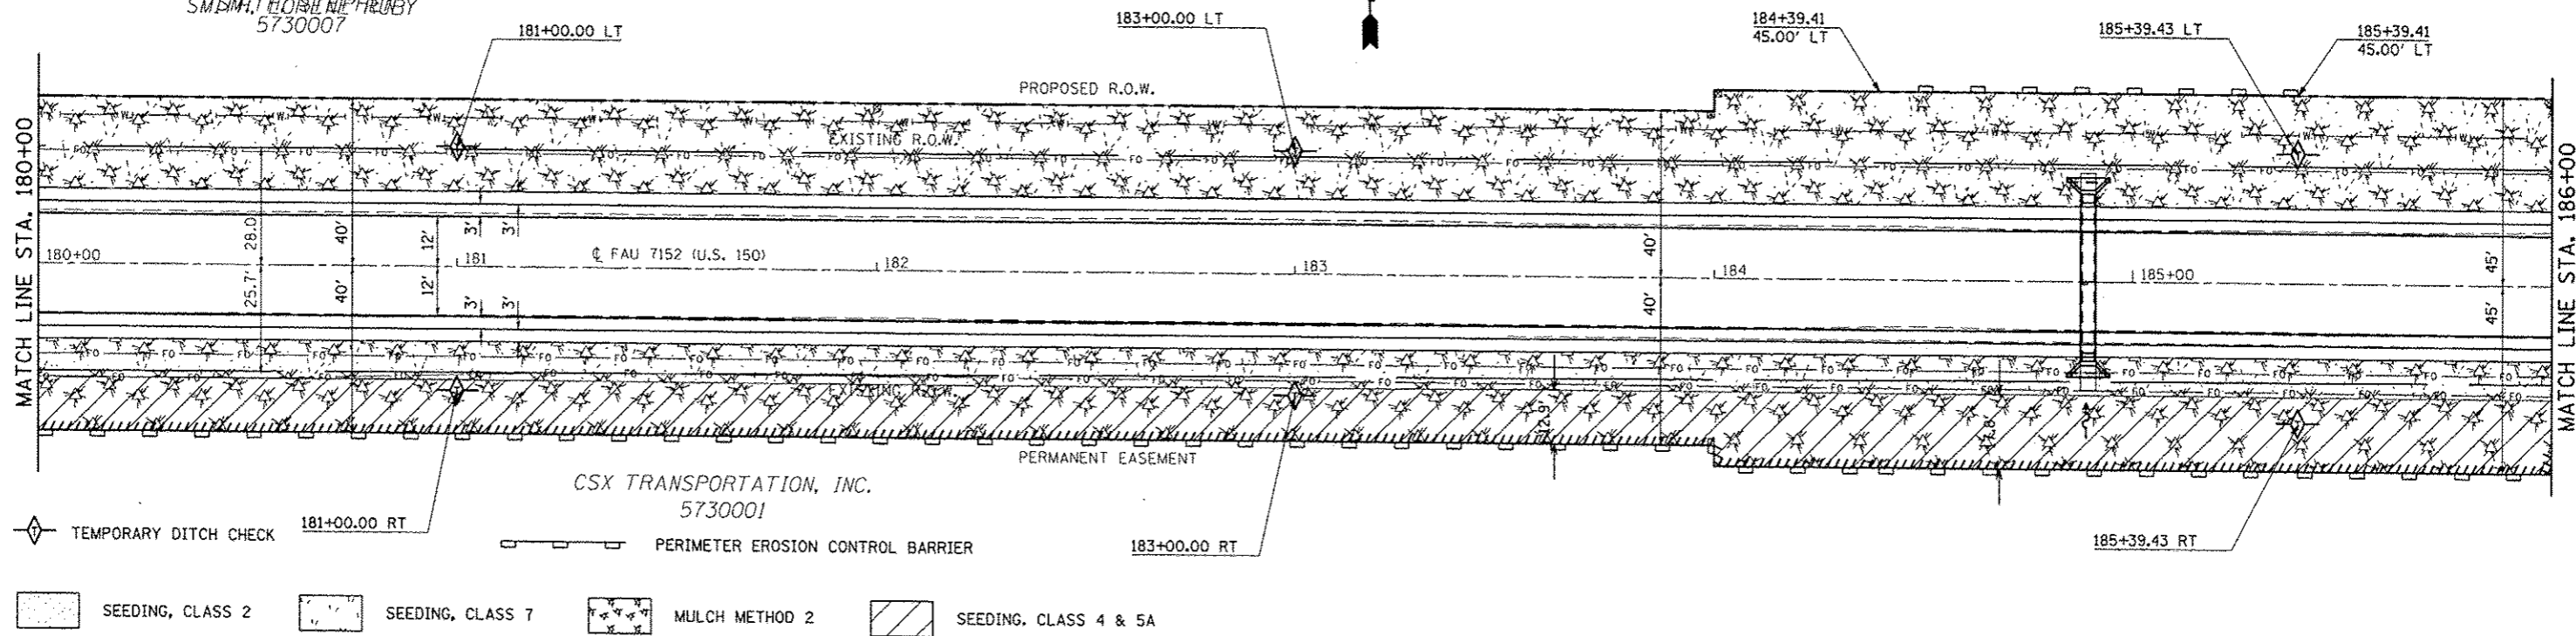

SEC. 13, T. 19 N, R. 9 E.

SEC. 12, T. 19 N, R. 9 E.

30-21-12-400-002
MERRYMAN, SHIRLEY H.
5730008

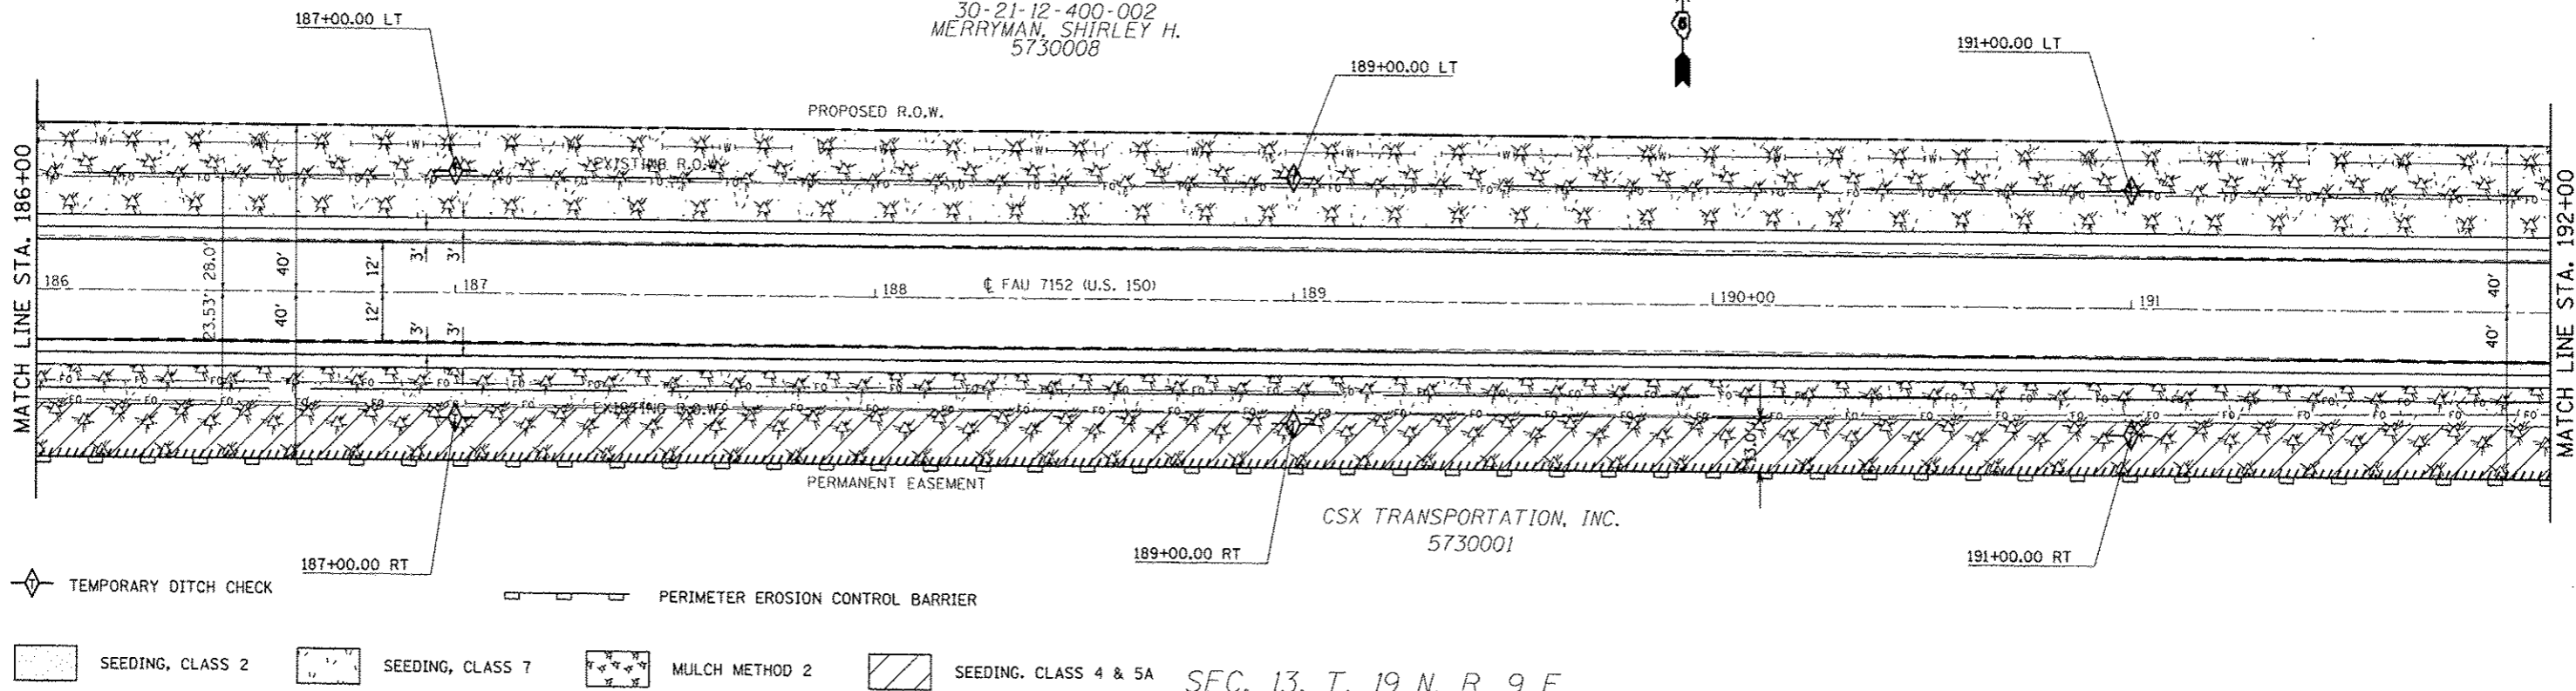

SEC. 13, T. 19 N, R. 9 E.

FILE NAME : c:\p\work\p\dot\c\er-lock_jd\9128316\05	USER NAME : c\er-lock_jd	DESIGNED : DRAWN : CHECKED : DATE :	REVISED : REVISED : REVISED : REVISED :	STATE OF ILLINOIS DEPARTMENT OF TRANSPORTATION	EROSION CONTROL DETAILS US 150 MAINLINE	F.A.U. RTE.	SECTION	COUNTY	TOTAL SHEETS	SHEET NO.
						• F.A.U. 7152 & F.A.S. 1512	Champaign	551	151	CONTRACT NO. 70663
				SCALE: 1:20	SHEET NO. 8 OF 23 SHEETS	STA. 180+00.00 TO STA. 192+00.00				